


PROPOSED SECTIONAL ELEVATION A-A
SCALE 1:100



PROPOSED REAR ELEVATION
SCALE 1:100

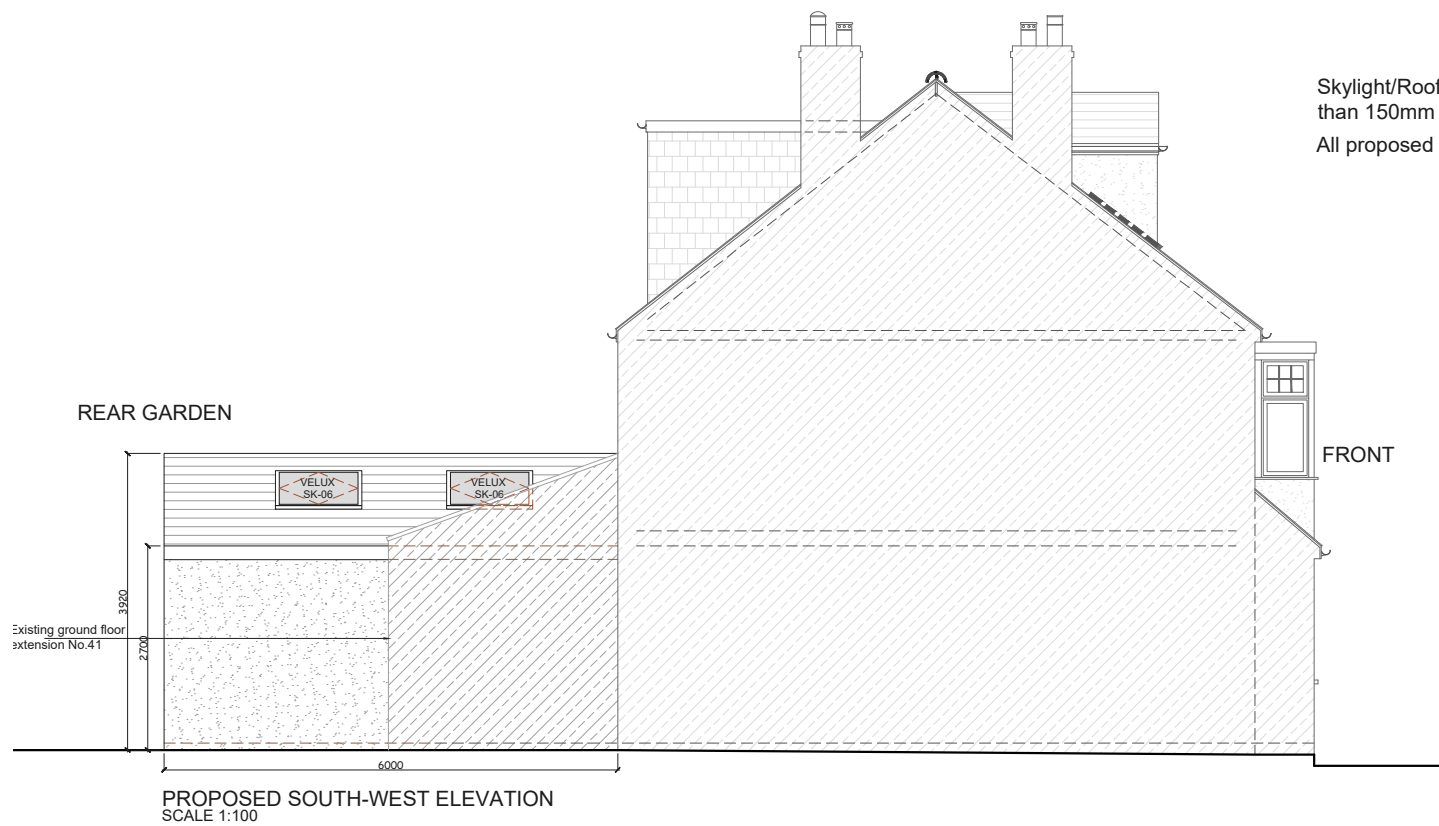

PROPOSED SOUTH-WEST ELEVATION
SCALE 1:100

Skylight/Roof windows to not project more than 150mm from the roof slope.
All proposed materials are similar to existing.



PROPOSED NORTH-EAST ELEVATION
SCALE 1:100

CLIENT

VICTORIA REDMAN

PROJECT

43 TEDDINGTON PARK ROAD,
TEDDINGTON, TW11 8NB

DRAWING TITLE

PROPOSED ELEVATIONS
AND SECTION

REV DATE NOTES

THESE DRAWINGS WILL BE RECONCILED WITH BEACON PROJECT MANAGEMENT LTD QUOTATION. DRAWINGS TO BE READ IN CONJUNCTION WITH RELEVANT DRAWING AND SPECS. FIGURED DIMENSIONS FOR PLANNING AND BUILDING CONTROL APPROVALS ONLY. DIMENSIONS SHOULD NOT BE RELIED UPON FOR THE PURPOSES OF ORDERING MATERIALS OR PLACING SUB-CONTRACT ORDERS, OR THE PLACEMENT OF ORDERS WITH THIRD PARTIES. THIRD PARTY SUPPLIERS TO TAKE THEIR OWN SITE MEASUREMENTS. INTERNAL LAYOUTS ARE TO BE FINALIZED WITH PROJECT MANAGER ON SITE. THE PROJECT MANAGER WILL MAKE HIS OWN INITIAL ASSESSMENT OF DRAWINGS AND WILL NEED TO CONTACT US FOR ANY AMENDMENTS OR ALTERATIONS TO DRAWINGS IF REQUIRED AFTER HIS OWN ON-SITE INVESTIGATION PRIOR TO COMMENCEMENT OF ANY BUILDING WORKS. DESIGN TEAM ACCEPTS NO LIABILITY WHATSOEVER IF ANY ISSUES IN PROPOSED DESIGN NOT RAISED BY THE PROJECT MANAGER BEFORE COMMENCEMENT OF BUILDING WORKS. THE PROJECT MANAGER TO ORDER ALL STEEL WORKS AFTER SEEKING THE APPROVAL OF BUILDING CONTROL OFFICER. IN THE EVENT THAT A CONTRACTOR OTHER THAN BEACON PROJECT MANAGEMENT LTD IS APPOINTED TO EXECUTE THE WORKS, BEACON EXTENSIONS/LOFTS ACCEPTS NO LIABILITY WHATSOEVER FOR THE SPECIFICATION, CALCULATION OR OTHER STRUCTURAL OR NON-STRUCTURAL INFORMATION AS IT SO EXISTS PERTAINING TO THE PROPOSED WORKS CONTAIN HEREWITH.

DRAWING NO.

PP-08

REV.

DATE

18-11-24

DRAWN

A-A

SCALE

1:100@A3



Meters @ 1:100 @ A3

BEACON

Lofts | Extensions

Beacon Project Management Ltd
2nd Floor Front, 5-7 Kingston Hill Kingston
upon Thames Surrey, KT2 7PW

Telephone: 020 8715 0893
Email: info@beaconlofts.co.uk
www.beaconlofts.co.uk