


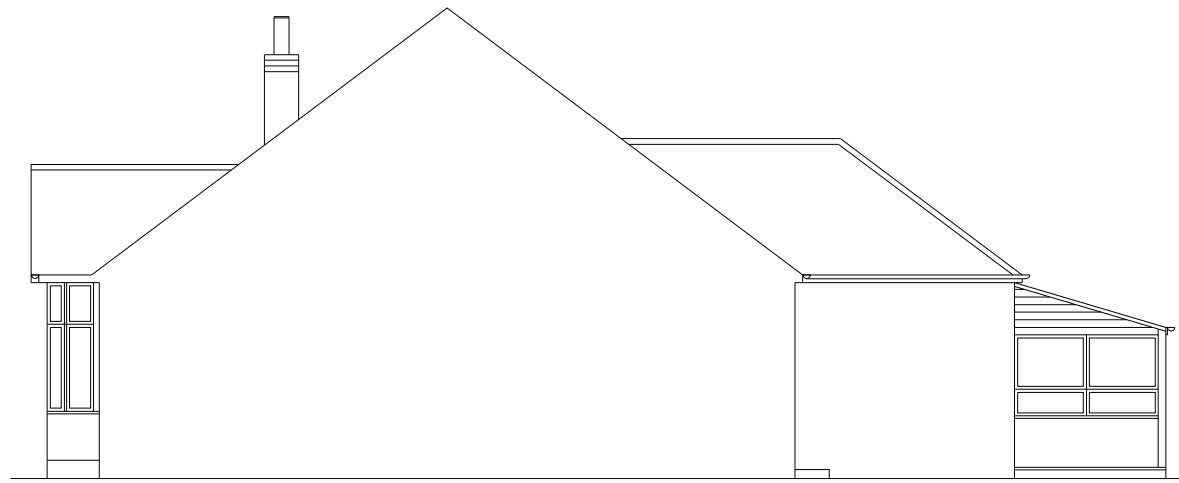


EXISTING SIDE ELEVATION



EXISTING ANOTHER SIDE ELEVATION




EXISTING FRONT ELEVATION

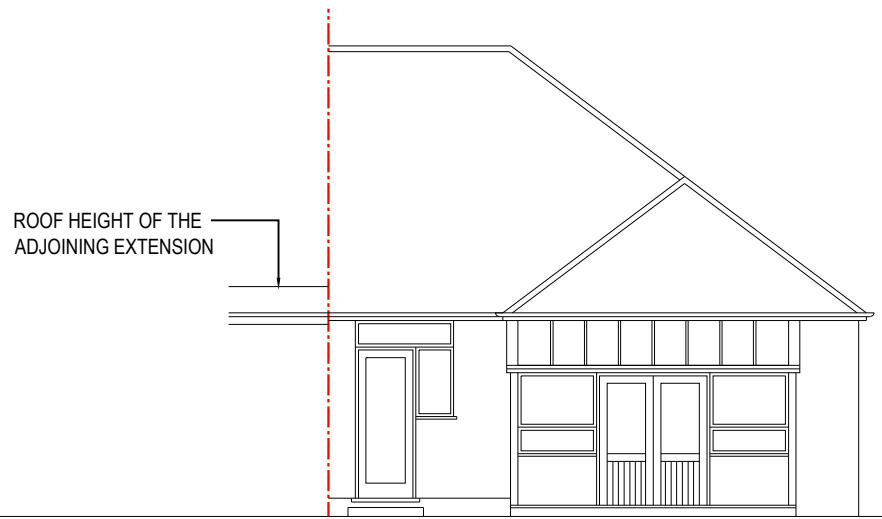

EXISTING REAR ELEVATION

ROOF HEIGHT OF THE  
ADJOINING EXTENSION

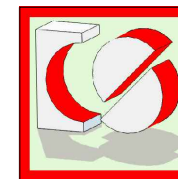

**CRAFTED SPACES**  
ARCHITECTURE + URBANISUM  
DESIGNING WITH SOCIAL, ECONOMICAL & ENVIRONMENTAL SUSTAINABILITY  
(M) 07973988297

Applicant:  
MR IBRAHIM MAHBOUBI

Job Title:  
30 CLEVELAND AVENUE, HAMPTON, TW12 2RD

Drawing Title:  
EXISTING ELEVATIONS

Scale: 1:100	Drawing No. PD-2459-03	Print Size A3	Revision
Date: 31/10/2024			

Drawing Status:  
FOR LAWFUL DEVELOPMENT

