

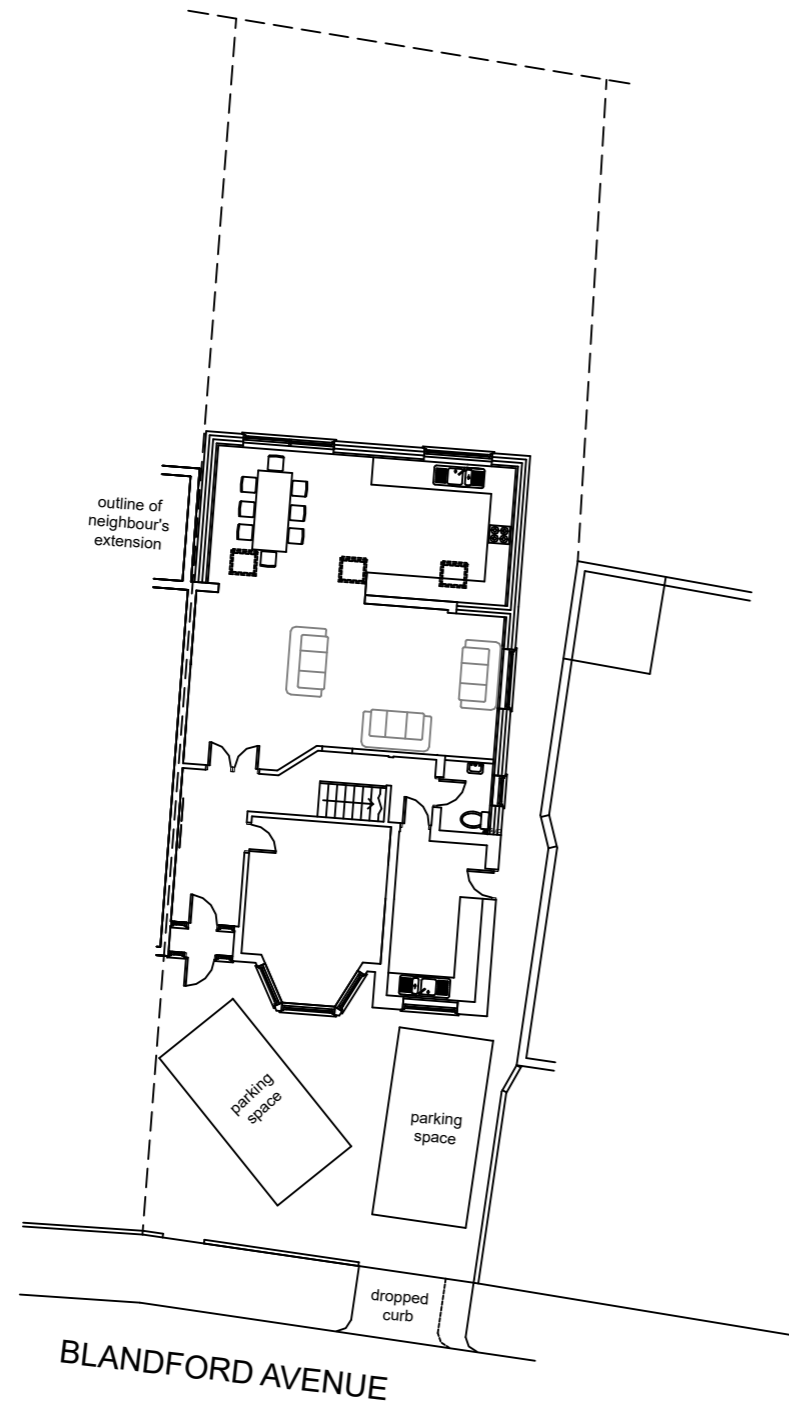
 


Scale bar 0 - 20m

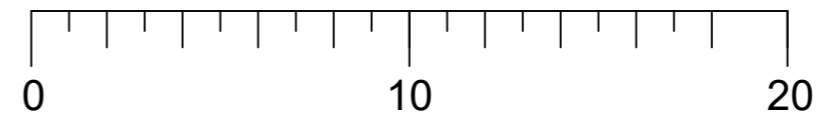

Proposed

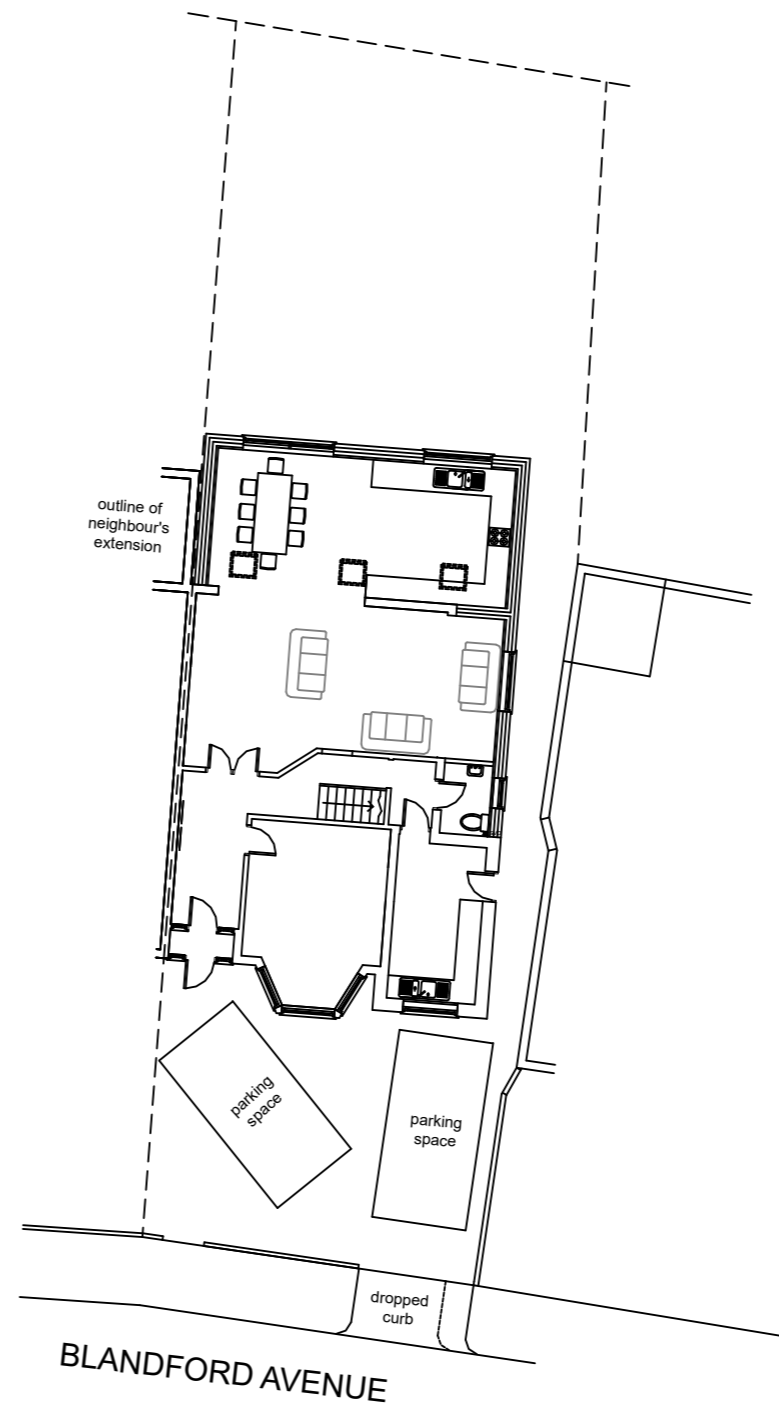

Existing

JAC Associates
Architectural Designs

Mob: 07702 542224
jacplans@gmail.com

Project
18 Blandford Avenue
London
TW2 6HS

Drawing Title
Existing and proposed site plans

Drawing Number
BlandfordAve-18-0210REV4

Scale printed on A3 at 1:1	Date
1 : 200	19-11-24

All dimensions and information contained in these plans should be checked on site and with the Local Authority prior to commencing any building works. The works may also be covered by the Town and Country Planning Acts, Building Acts and The Party Wall Act. No works should be commenced prior to obtaining all necessary consents.