


Ground Floor



First Floor

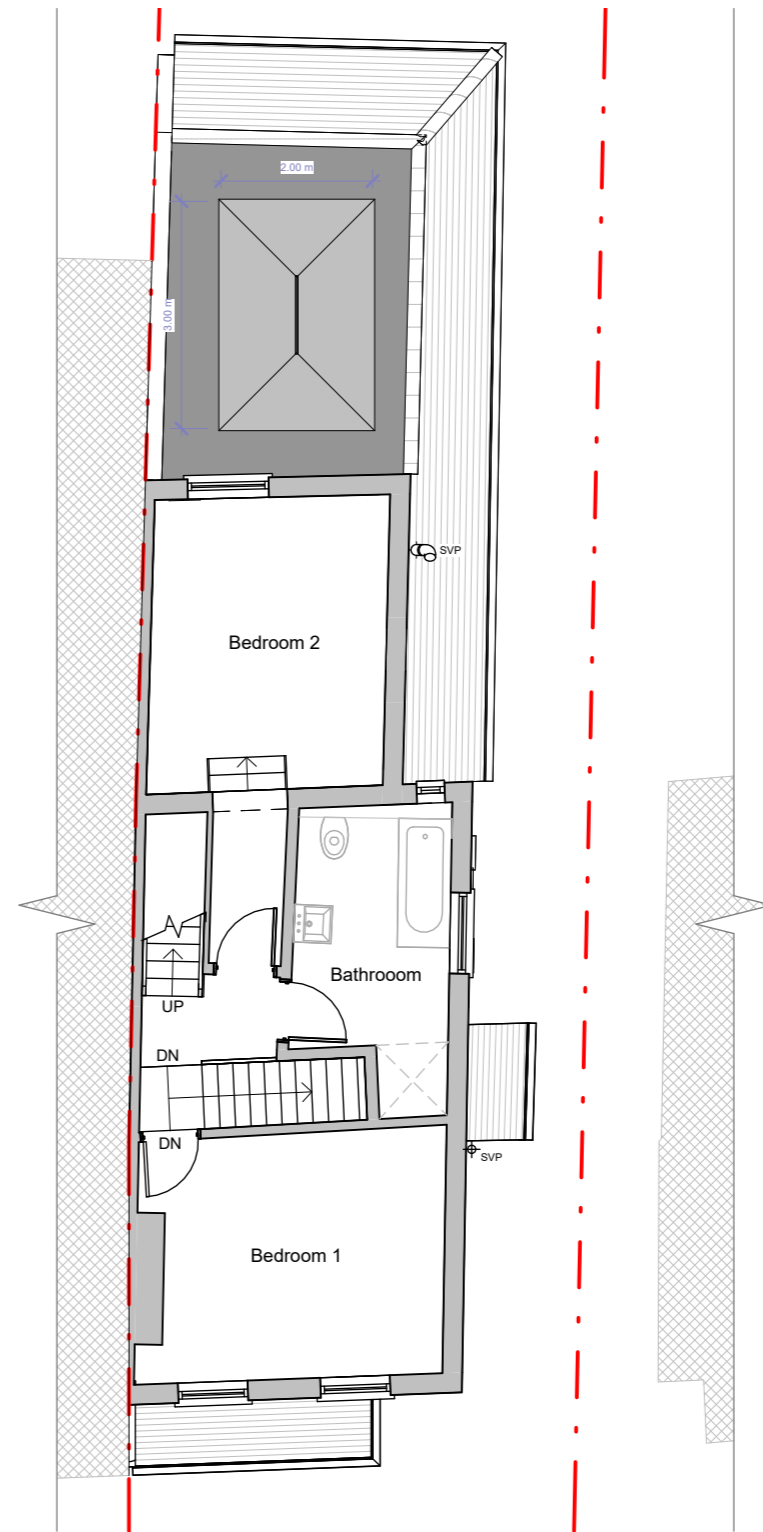

FLUENT
ARCHITECTURAL DESIGN SERVICES
TEL: 0800 043 8838
E-MAIL: INFO@FLUENT-ADS.CO.UK
WEB: FLUENT-ADS.CO.UK

13 St Winifreds Road Teddington

Proposed Ground and First Floor Plans

Scale @ A3
1 : 100

Date
10.07.24

Drawn by
S.G


Drawing number
P.M.500

Project number
2322

Rev
C

Key:

- Existing (grey line)
- Proposed (thick grey line)
- SVP (circle with cross)
- Boundary line (red dashed line)
- Existing drainage (dashed line)
- Proposed drainage (dashed line)
- Overhead (dotted line)

 

No.	Description	Date
A	First draft	10.07.24
B	Client's comments (1)	24.10.24
C	Client's comments (2)	29.10.24