





Existing South Elevation

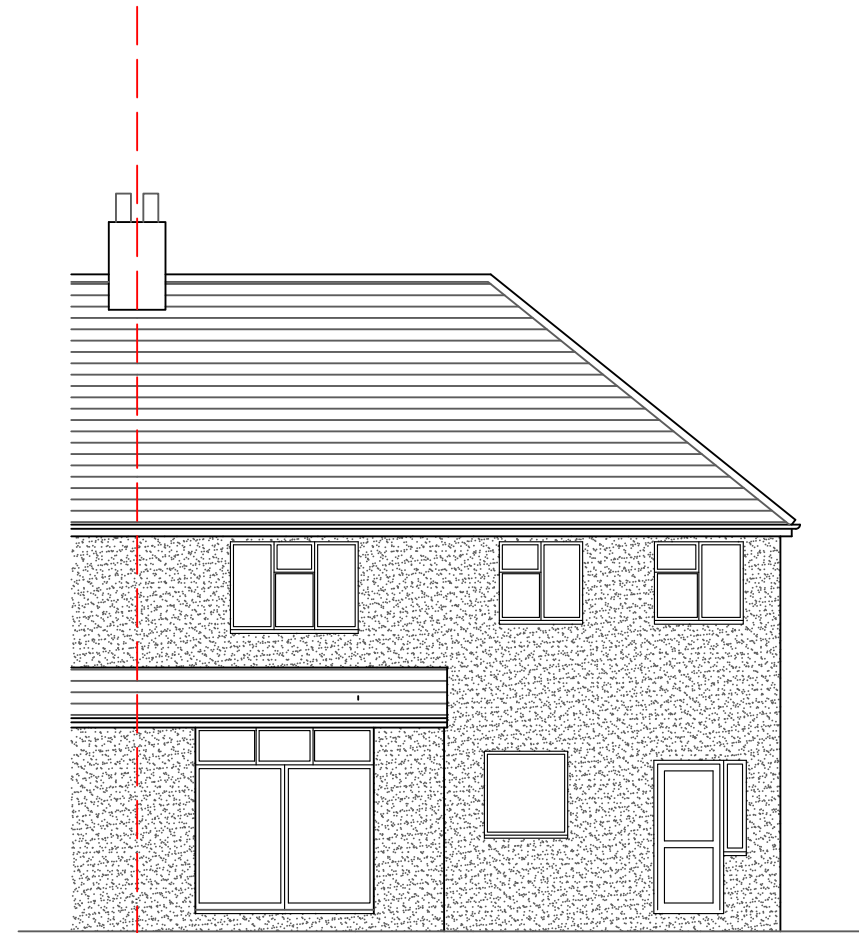

Existing North Elevation

 

Dimensions to be checked and verified on site

Project  
297 Waldegrave Road, Twickenham  
Proposed Loft Conversion

Title  
Existing North and South Elevations

Scale 1:100 @ A3 Date November 2024

**Roger Davis Design**  
79 Bell Chase, Yeovil, Somerset, BA20 2FF  
tel : 01935 706648 07531 683621  
rogerdavis577@gmail .com

Drawing Number 13/24/04