



East Elevation

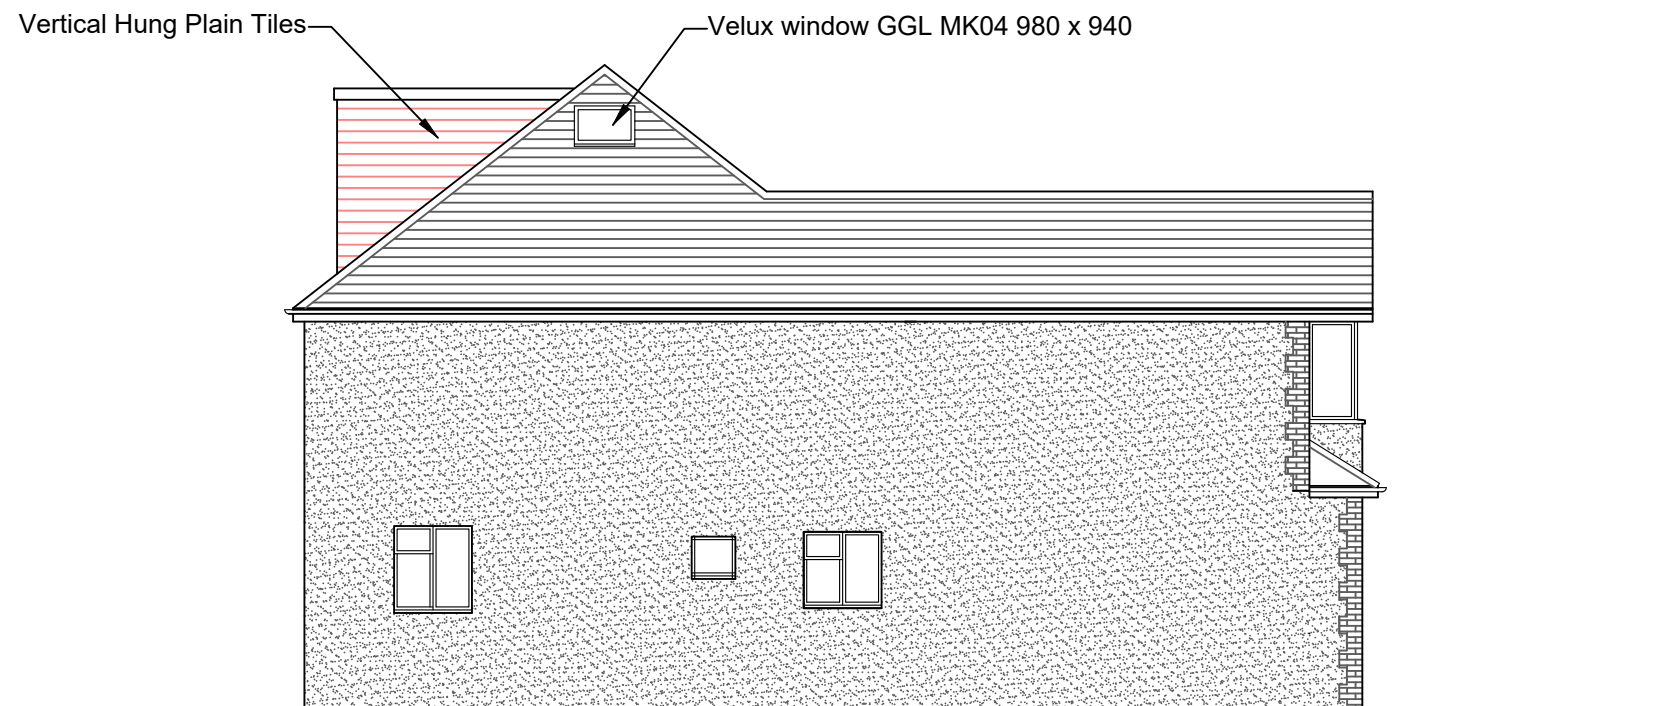

West Elevation

 

Dimensions to be checked and verified on site

Project
297 Waldegrave Road, Twickenham
Proposed Loft Conversion
Title
Proposed East and West Elevations

Scale 1:100 @ A3 Date November 2024

Roger Davis Design
79 Bell Chase, Yeovil, Somerset, BA20 2FF
tel : 01935 706648 07531 683621
rogerdavis577@gmail .com

Drawing Number 13/24/08