


Replacement white painted timber double glazed sash windows to match existing.


Stone cills retained

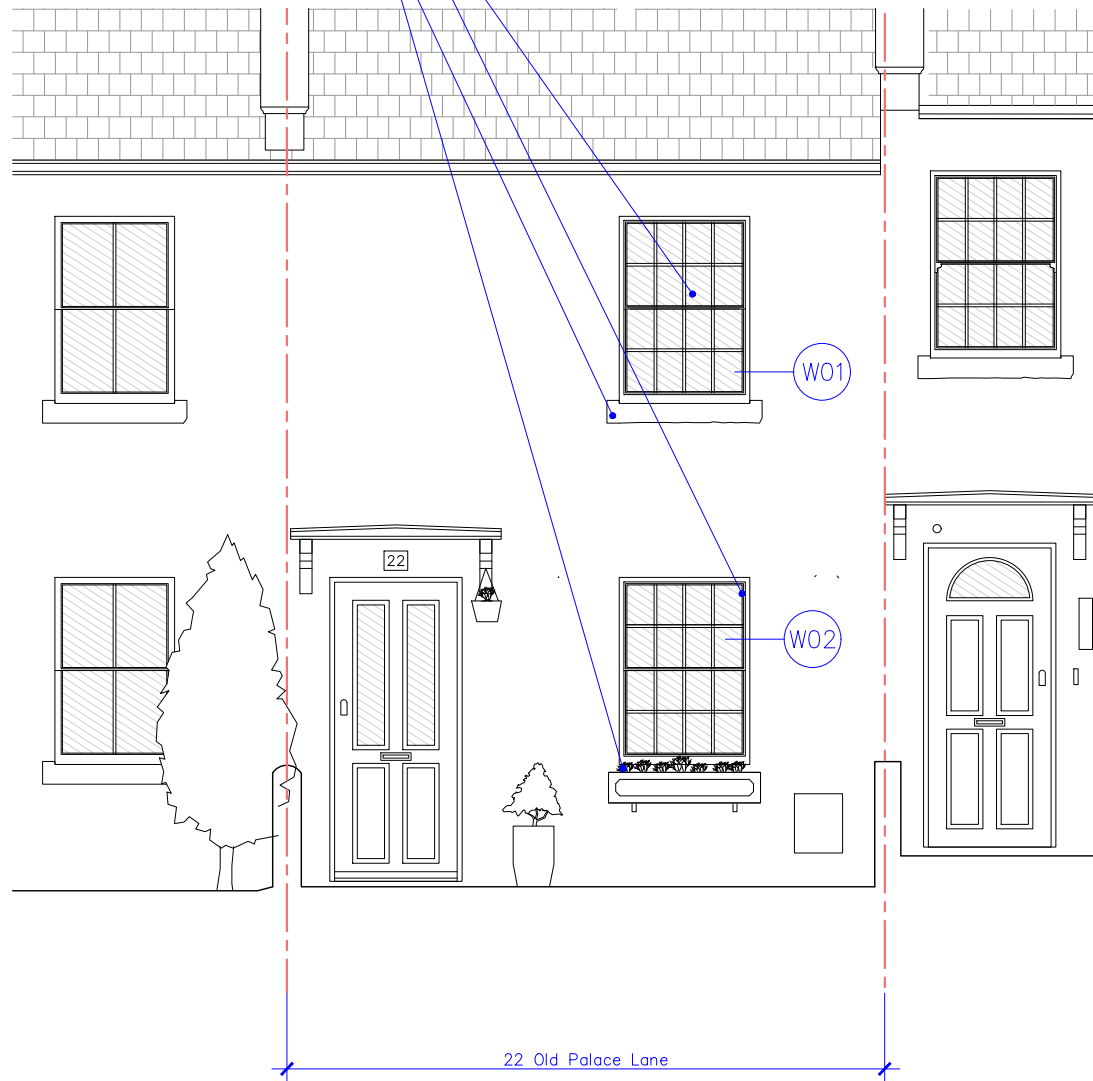


Proposed Front Elevation
scale 1:50 @ A3

Replacement double glazed sash window to match existing.

Stone cill retained

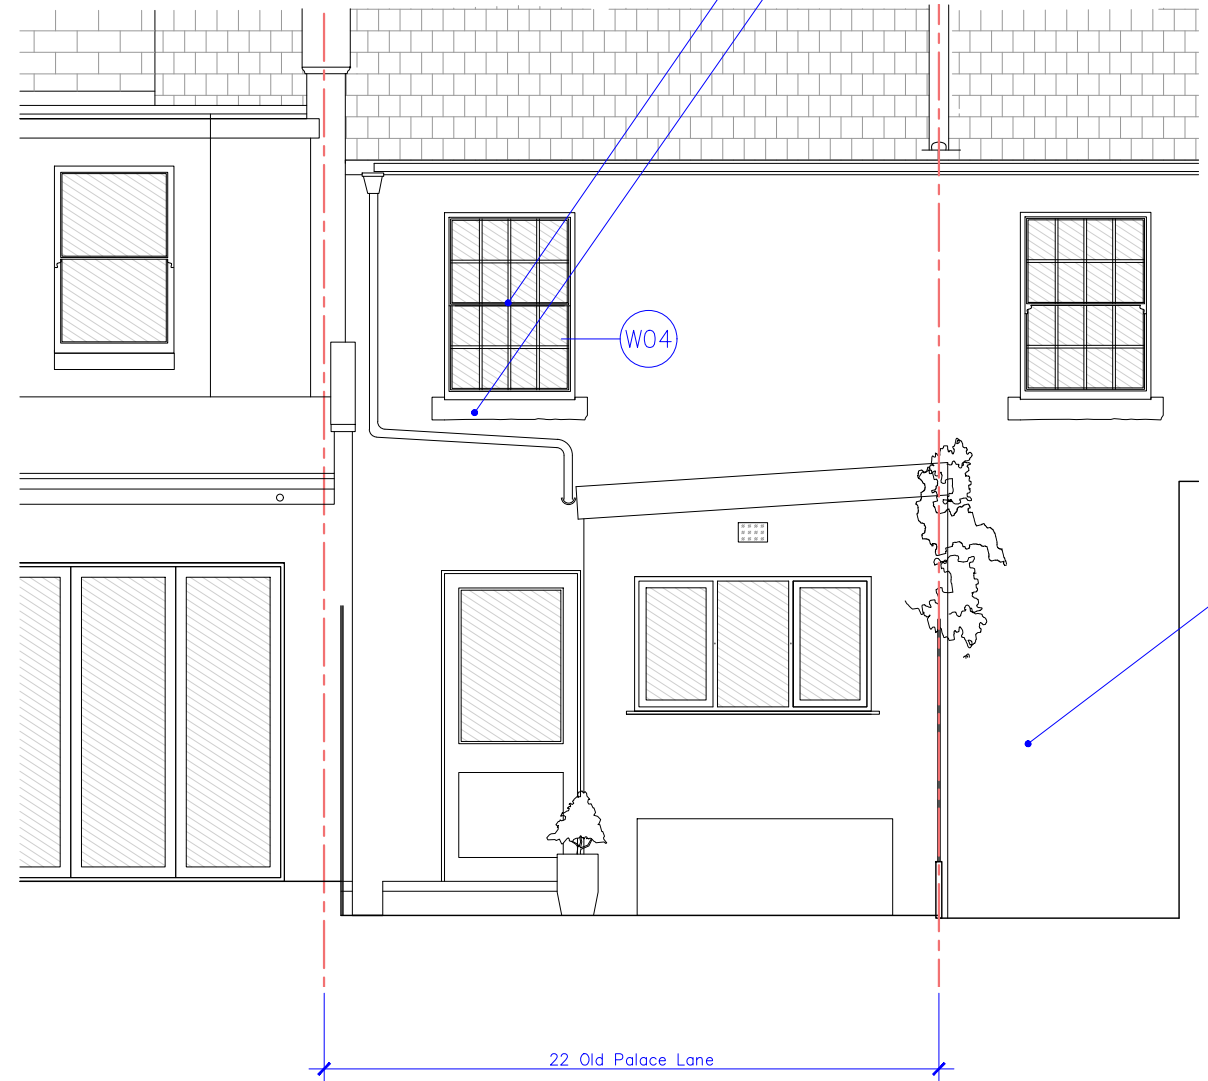

Proposed Rear Elevation
scale 1:50 @ A3

 

Rev-B November 2024: amendment for planning condition discharge

revisions

architect_richmond@proton.me

@architect_richmond

job title

22 Old palace Lane

client

Alan Woolway

drawing title

Proposed Elevations

drawing number

AP.300.PIn.01

scale 1:50

date April 2024

rev B drawn by AP

checked by