


**Notes**  
 Do not scale from drawing unless for planning purposes.  
 All dimensions to be checked on site.  
 All levels to be checked on site.  
 All setting out must be checked on site.  
 This drawing is copyright Whiteman Architects Ltd.  
 This drawing must not be used onsite unless 'Issued for Construction'.

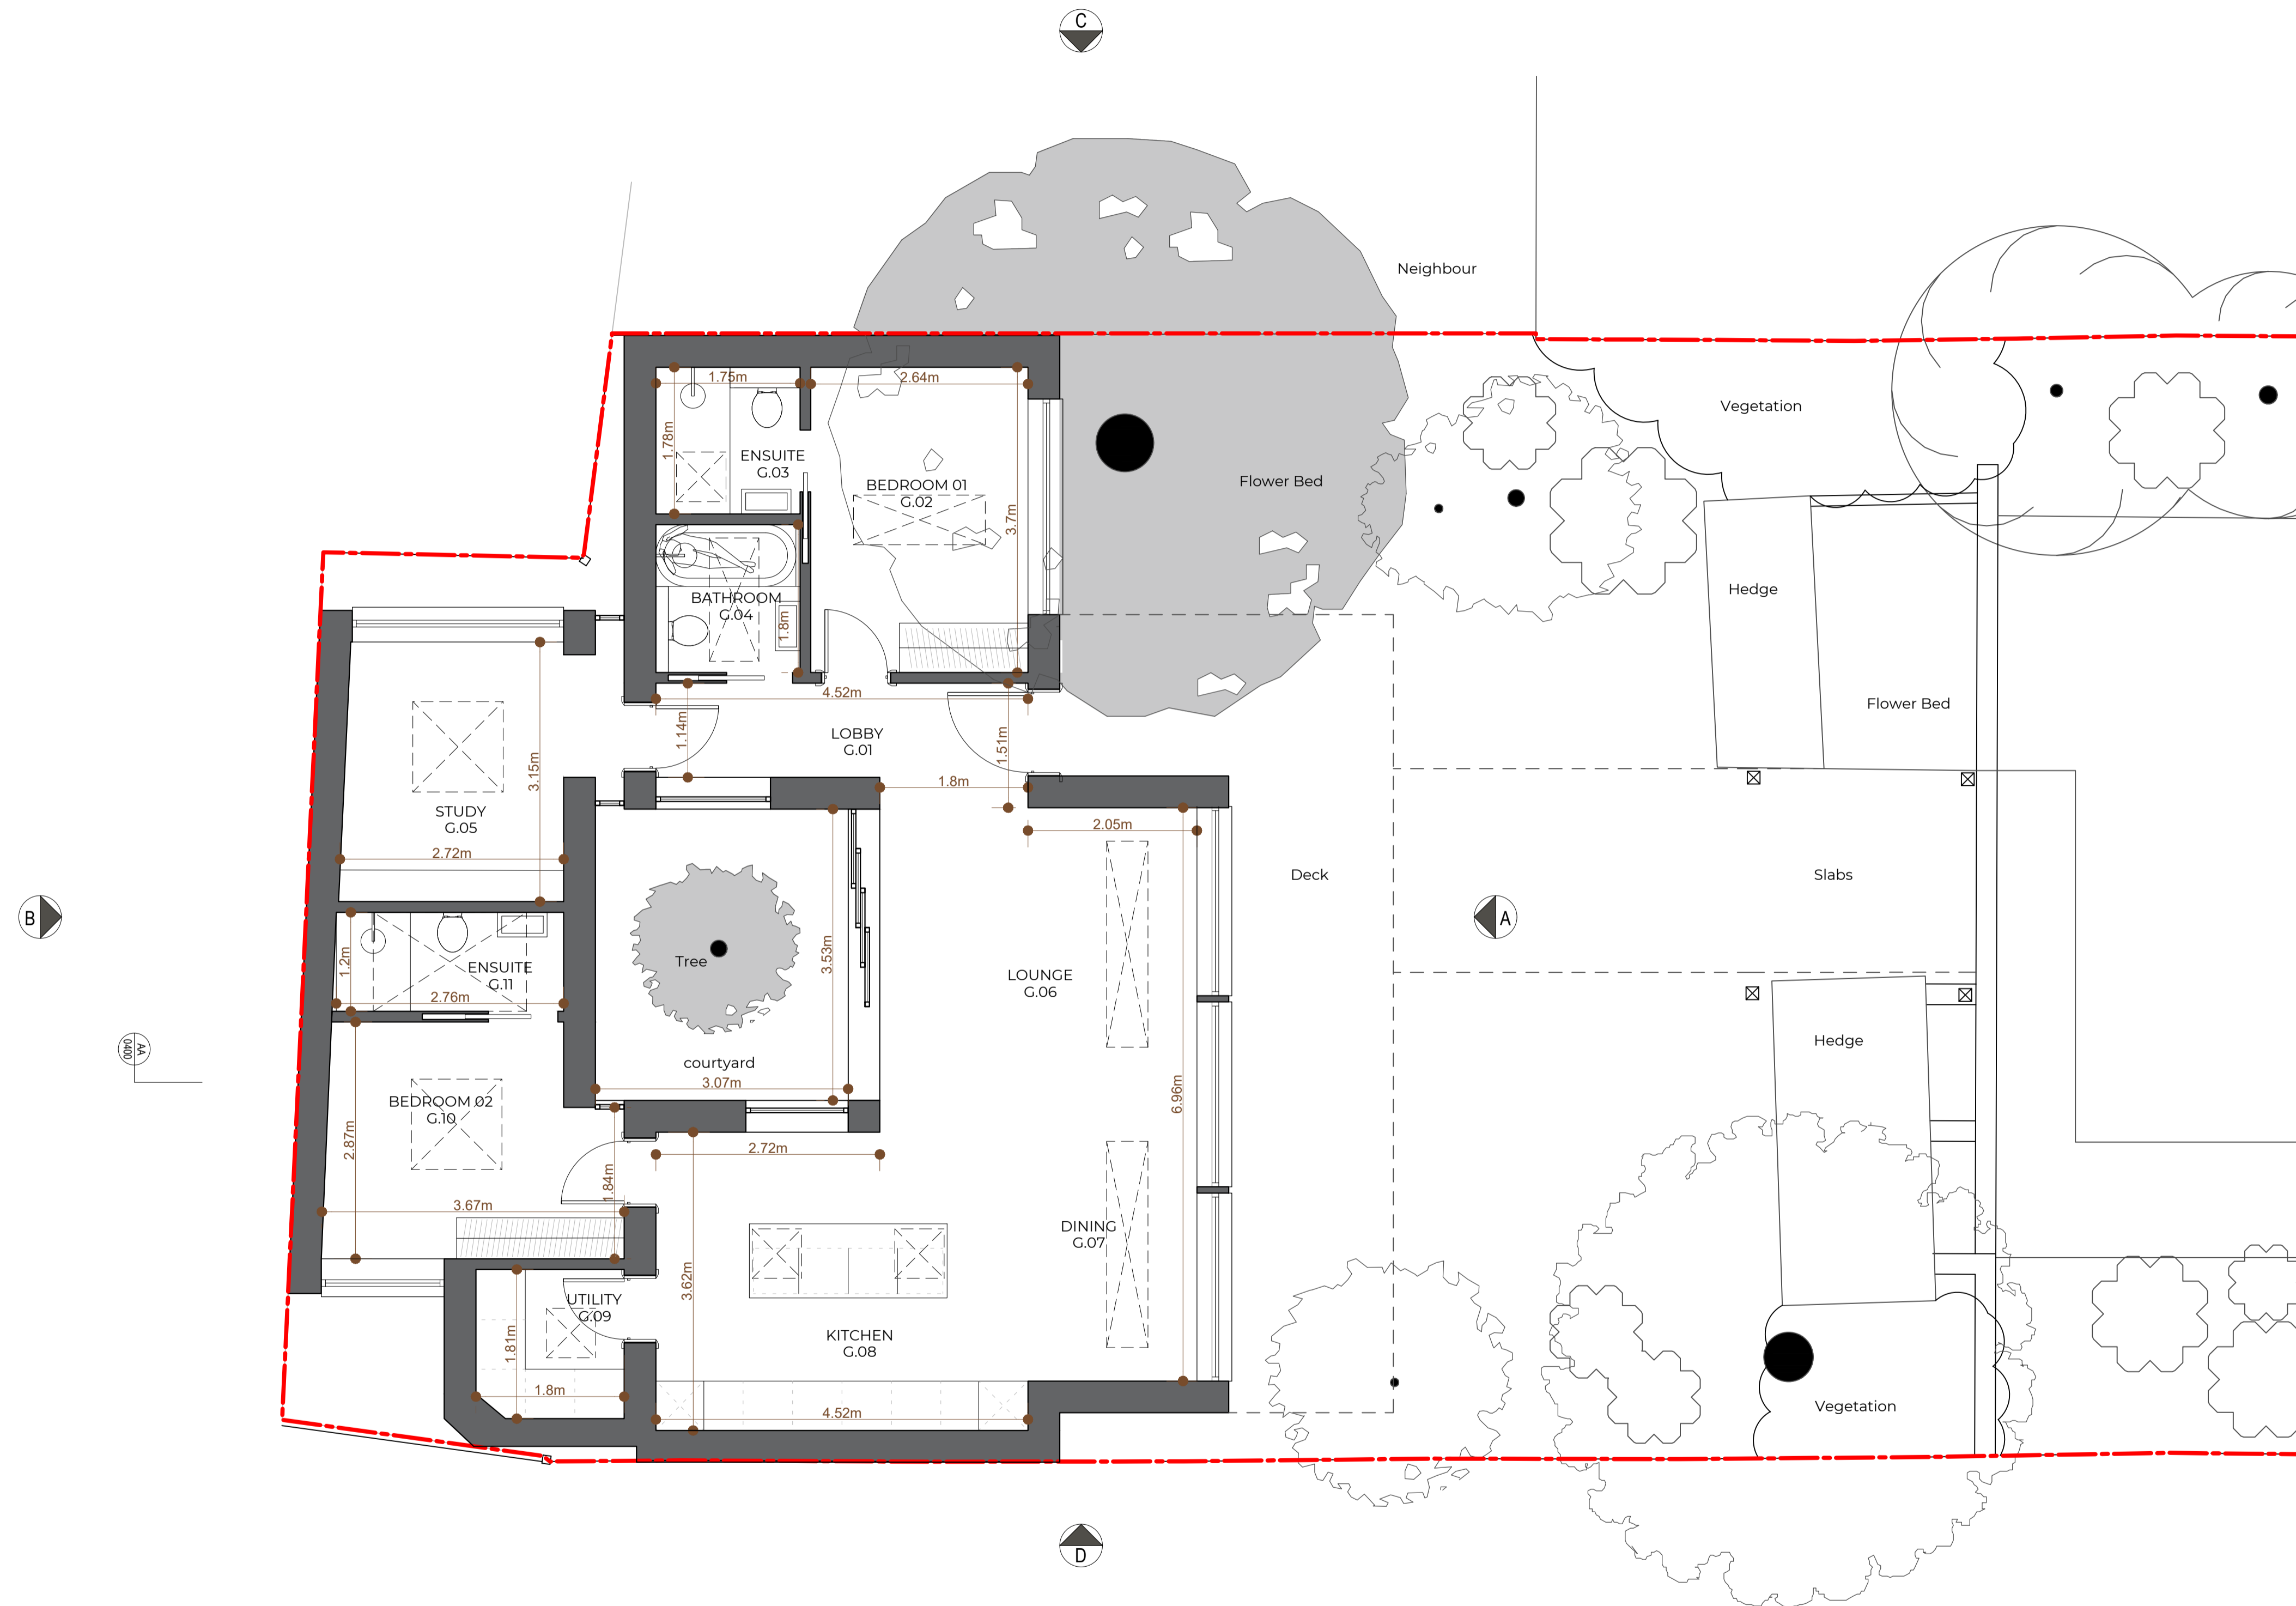

- Proposed Walls
- Existing Walls
- Boundary Line

Rev	Date	Description

**Project**  
 Riverdale Gardens

**Client**  
 Andras and Dilpreet

**Date**  
 01/10/24

**Scale**  
 1: 100 at A3  
 1: 50 at A1

**Drawing Title**  
 Proposed Floor Plan  
 Garden House

**Drawn**                      **Checked**                      **Approved**

**Drawing Status**  
 For Information

Project	View	Drawing No.	Rev
17586	P	0110	-

7C West Street  
 Ewell, KT17 1UZ  
 Telephone  
 +44 (0)7496 618 924

lee@whitemanarchitects.com  
 www.whitemanarchitects.com

WhitemanArchitects