



Notes
 Do not scale from drawing unless for planning purposes.
 All dimensions to be checked on site.
 All levels to be checked on site.
 All setting out must be checked on site.
 This drawing is copyright Whiteman Architects Ltd.
 This drawing must not be used onsite unless 'Issued for Construction'.

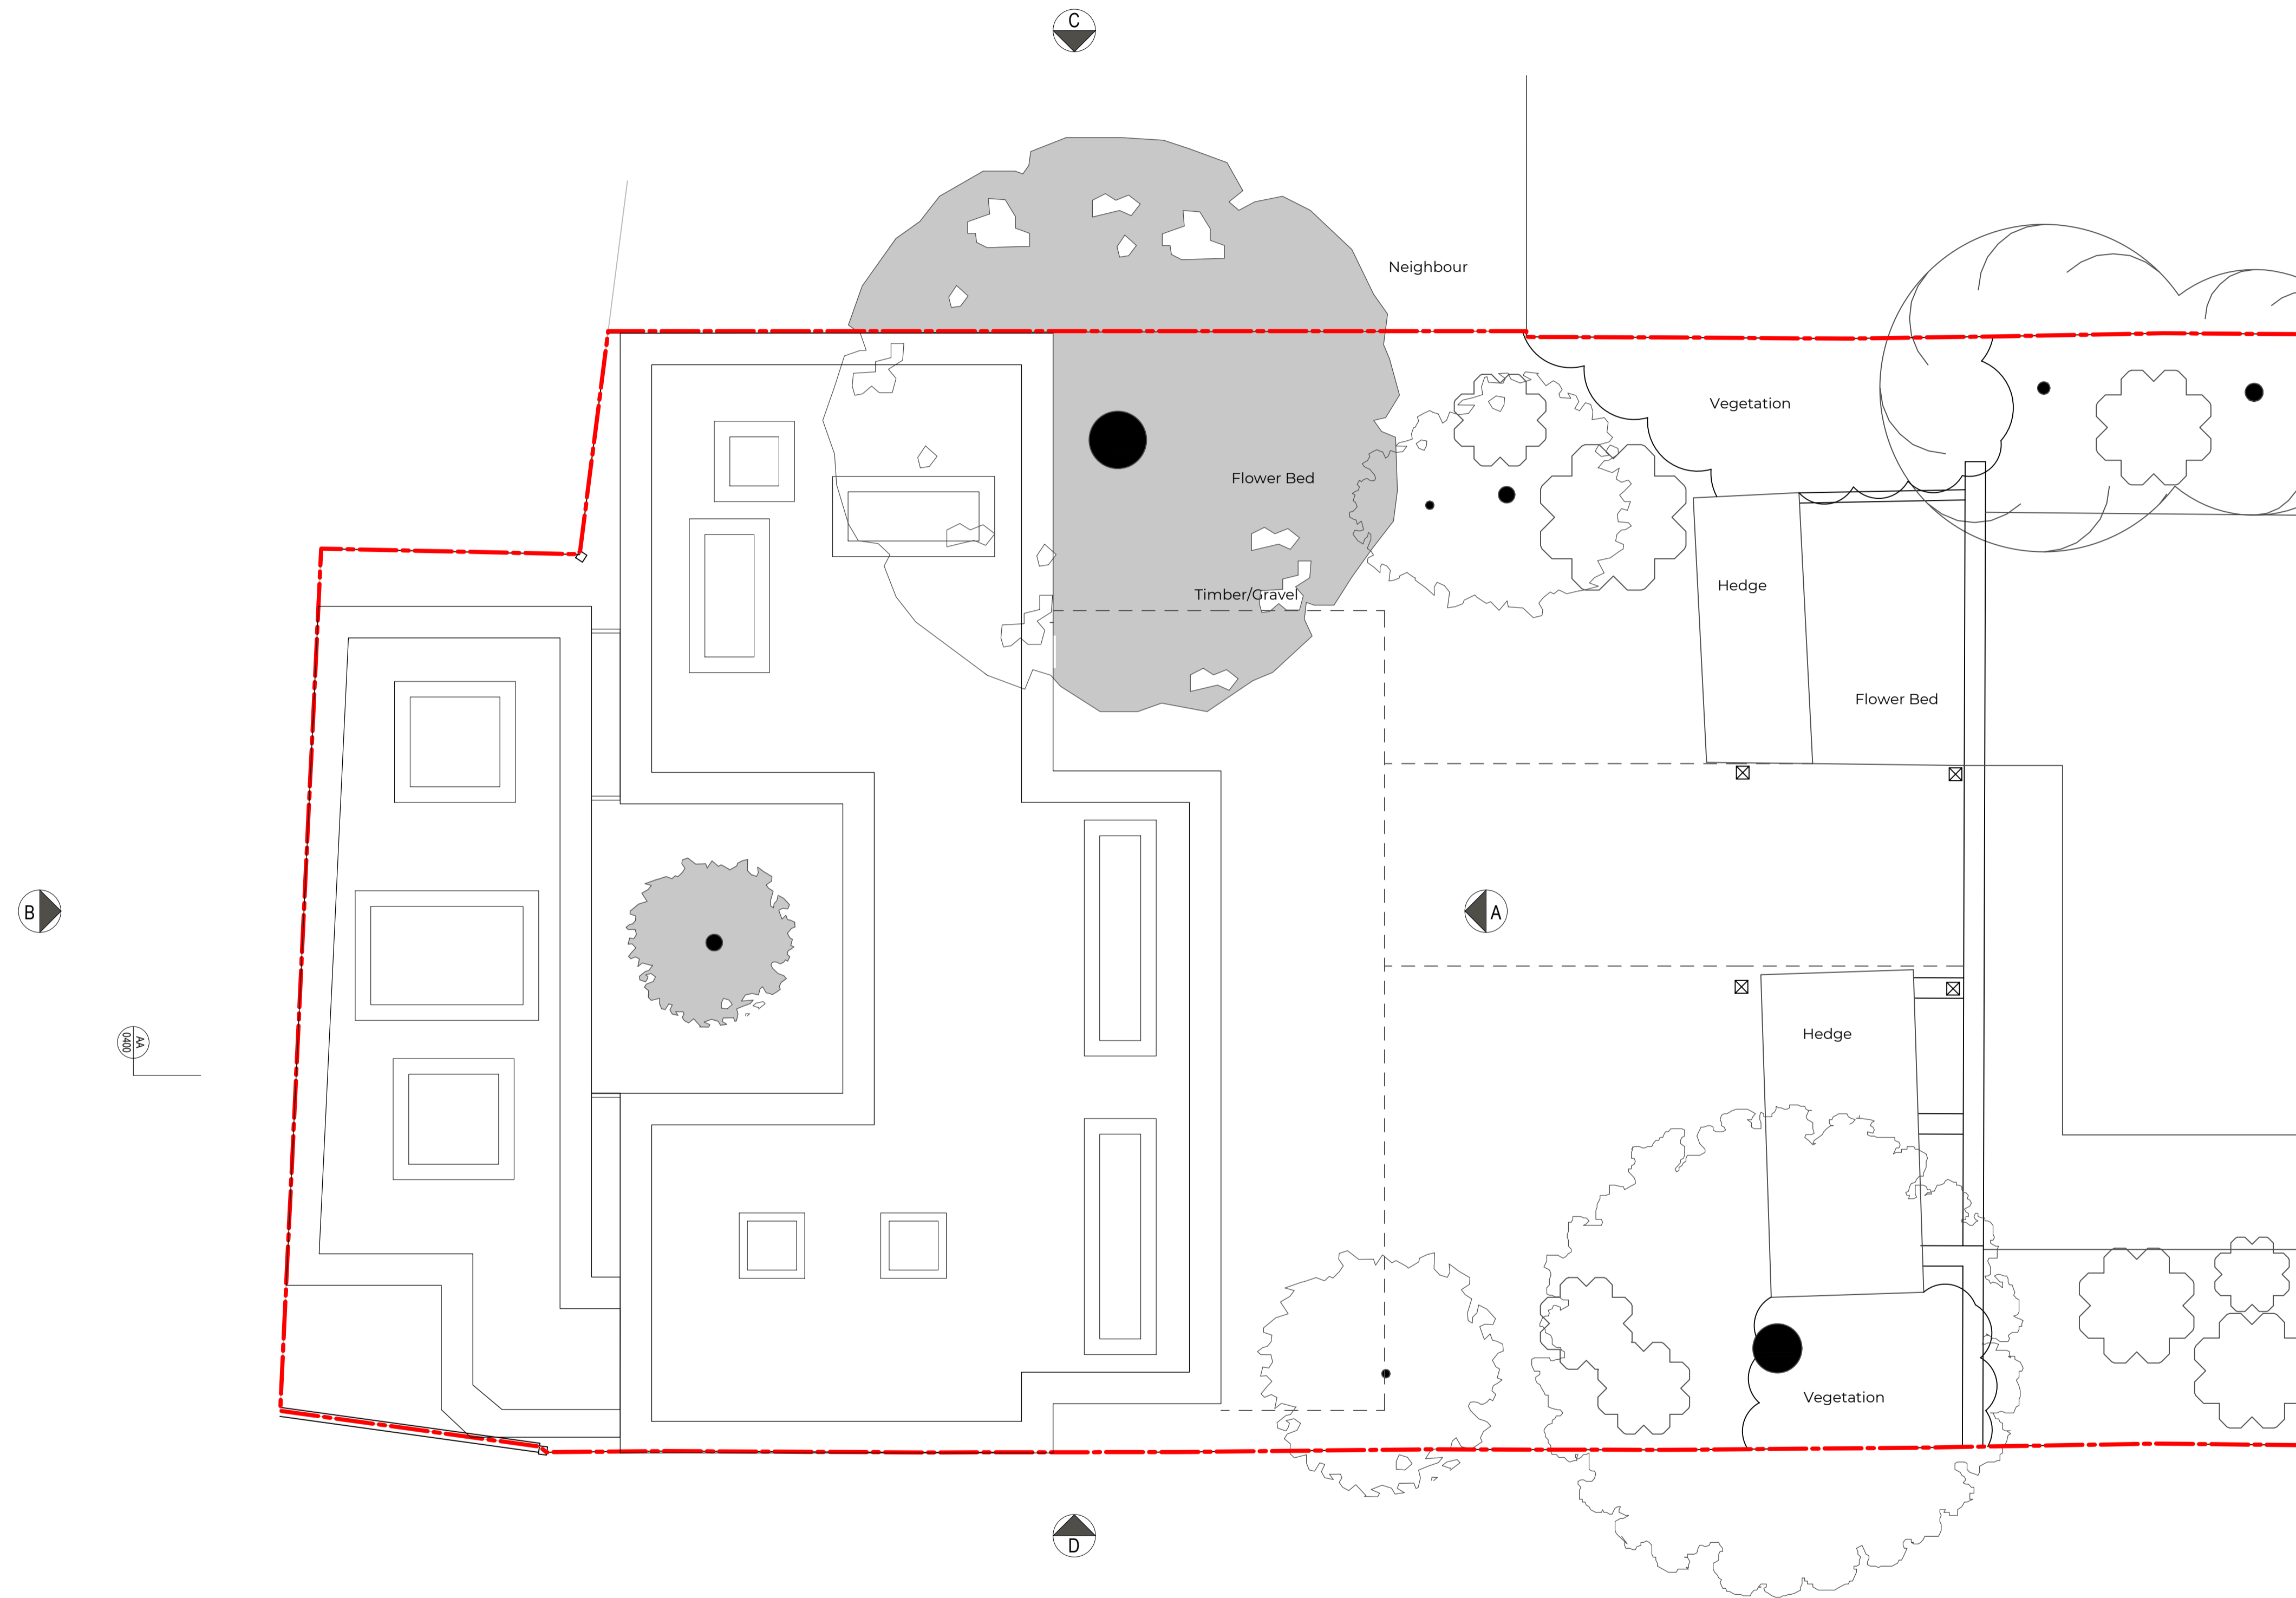

- Proposed Walls
- Existing Walls
- Boundary Line

Rev	Date	Description

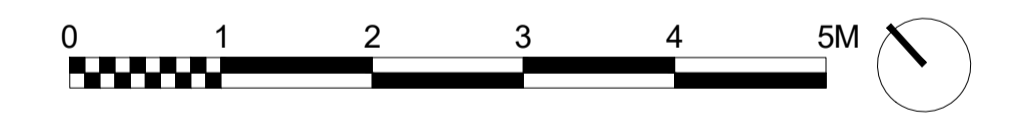

Project
 Riverdale Gardens

Client
 Andras and Dilpreet

Date 01/10/24 **Scale**
 1 : 100 at A3
 1 : 50 at A1

Drawing Title
 Proposed Roof Plan
 Garden House

Drawn _____ **Checked** _____ **Approved** _____

Drawing Status
 For Information

Project	View	Drawing No.	Rev
17586	P	0111	-

7C West Street
 Ewell, KT17 1UZ
 Telephone
 +44 (0)7496 618 924

lee@whitemanarchitects.com
 www.whitemanarchitects.com