


KEY:

-  EXISTING
-  PROPOSED

Note: Surrounding buildings and levels are indicative only, carried out from a visual survey

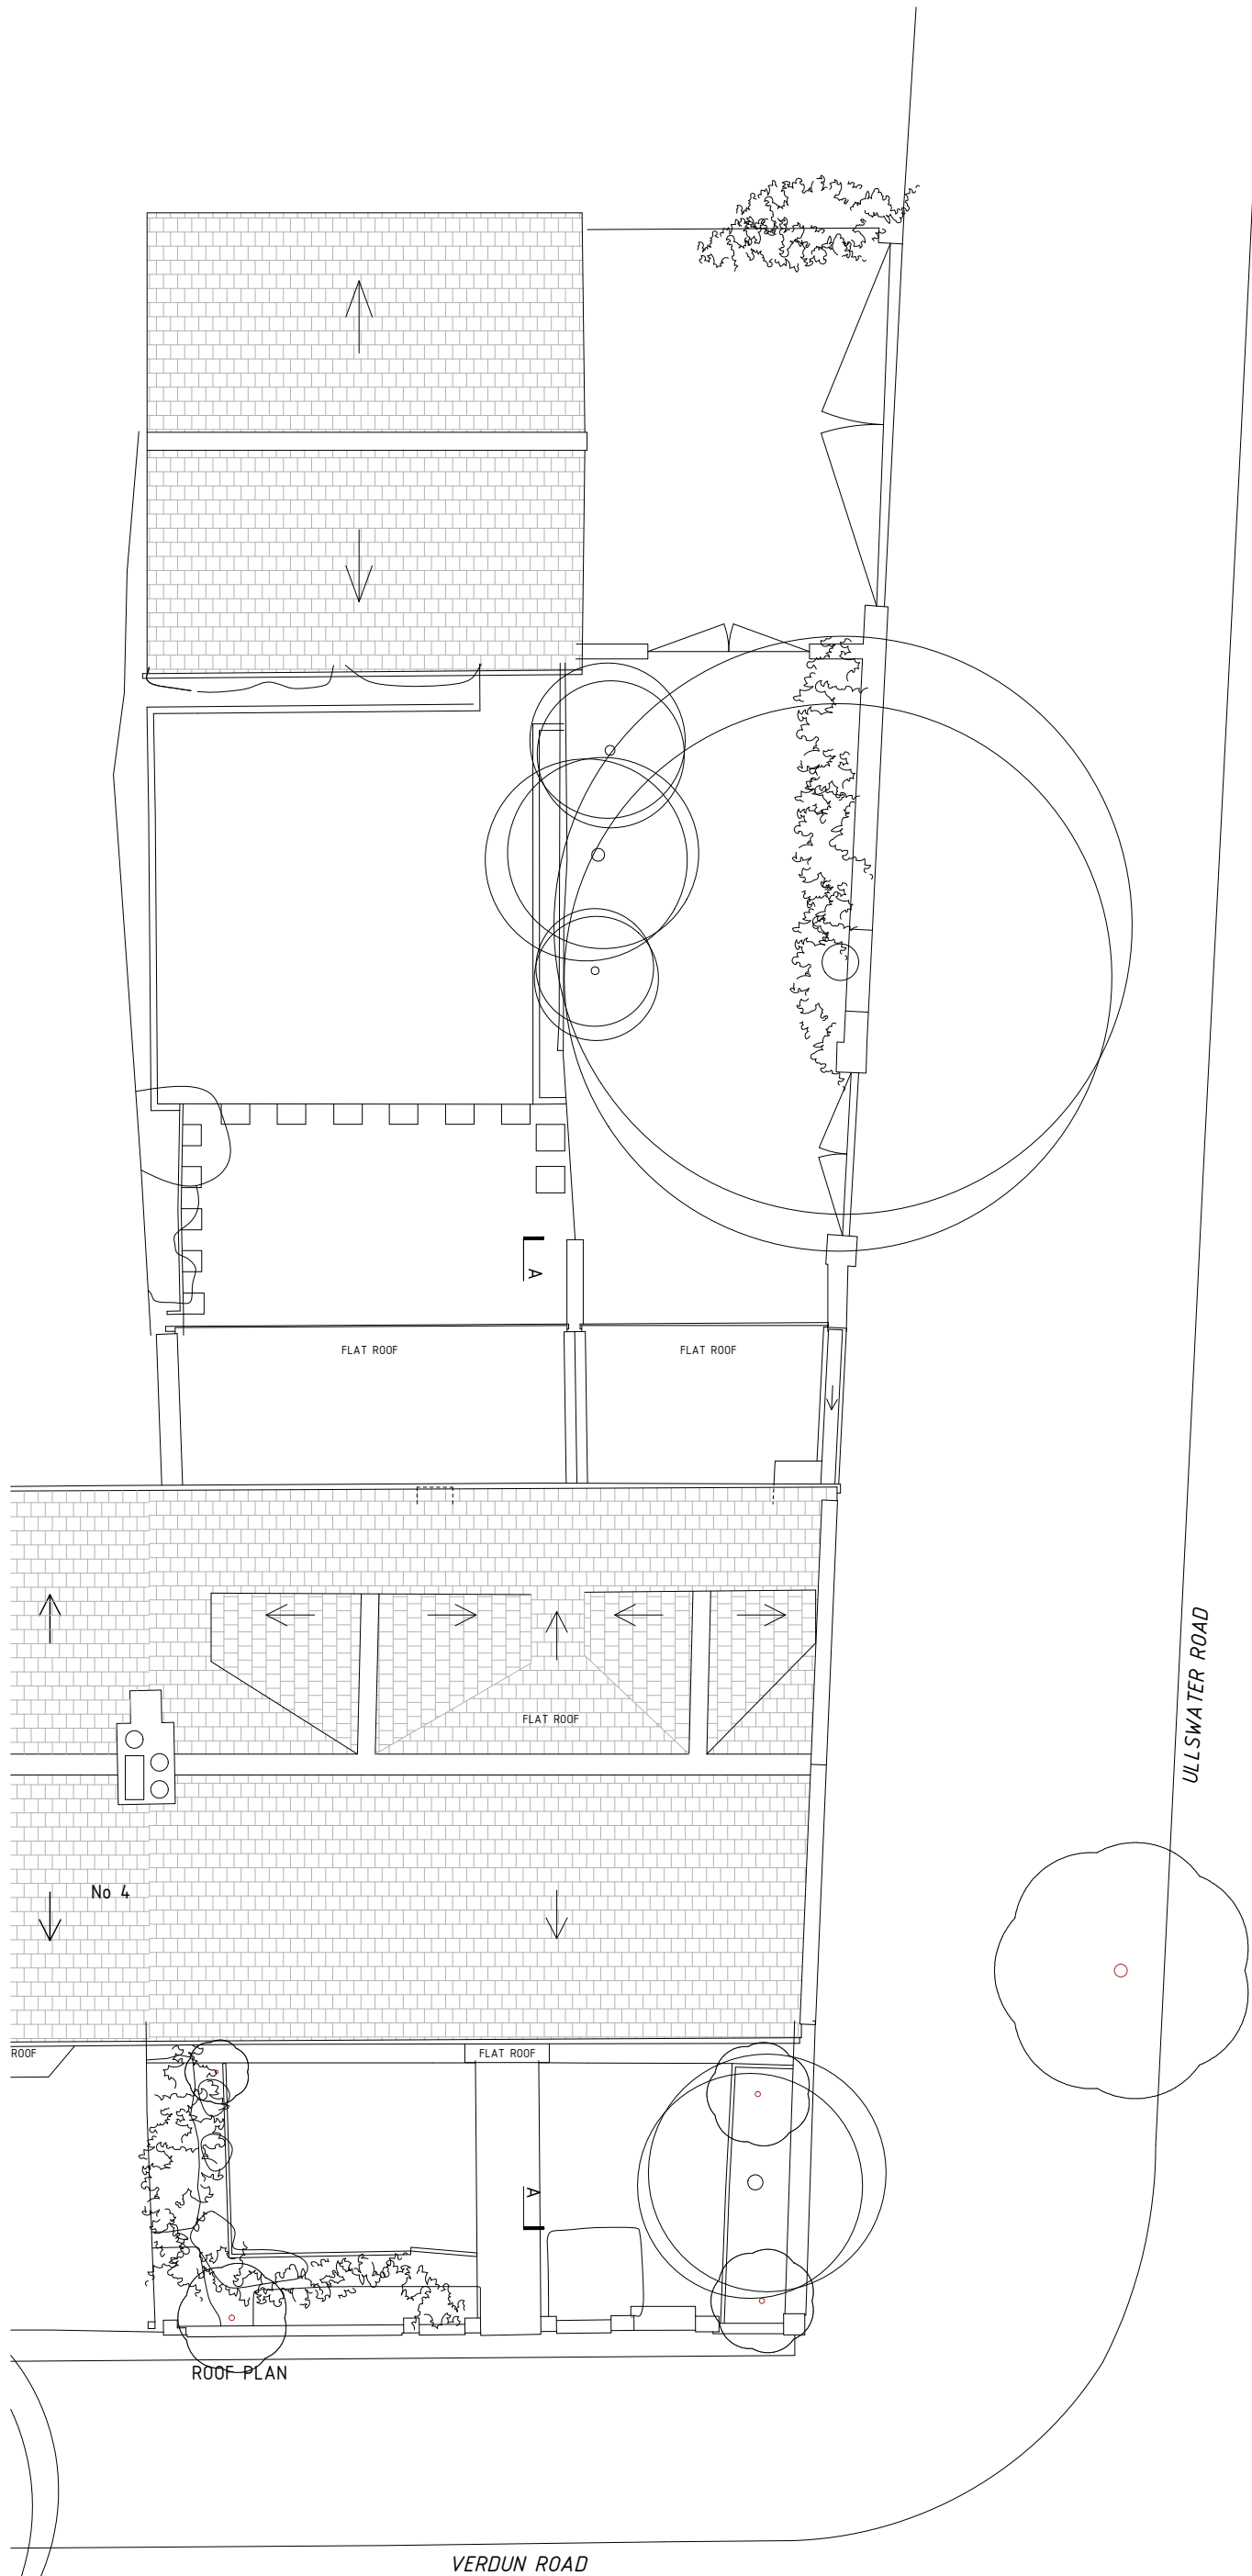

ULLSWATER ROAD

VERDUN ROAD

ROOF PLAN

revisions

project

2 VERDUN ROAD, SW13

drawing name

EXISTING ROOF PLAN

client

JASPREET NARANG

drawing number

2VR\_P003

scale

1:100 @ A3

date

13 11 2024

status

PLANNING

# deUNIT

info@de-unif.co.uk www.de-unif.co.uk  
copyright © deUNIT - all rights reserved

note: do not scale from this drawing, all dimensions, levels and areas to be checked and confirmed on site, the architect to be notified of any discrepancies

