
 


KEY:

-  EXISTING
-  PROPOSED

Note: Surrounding buildings and levels are indicative only, carried out from a visual survey

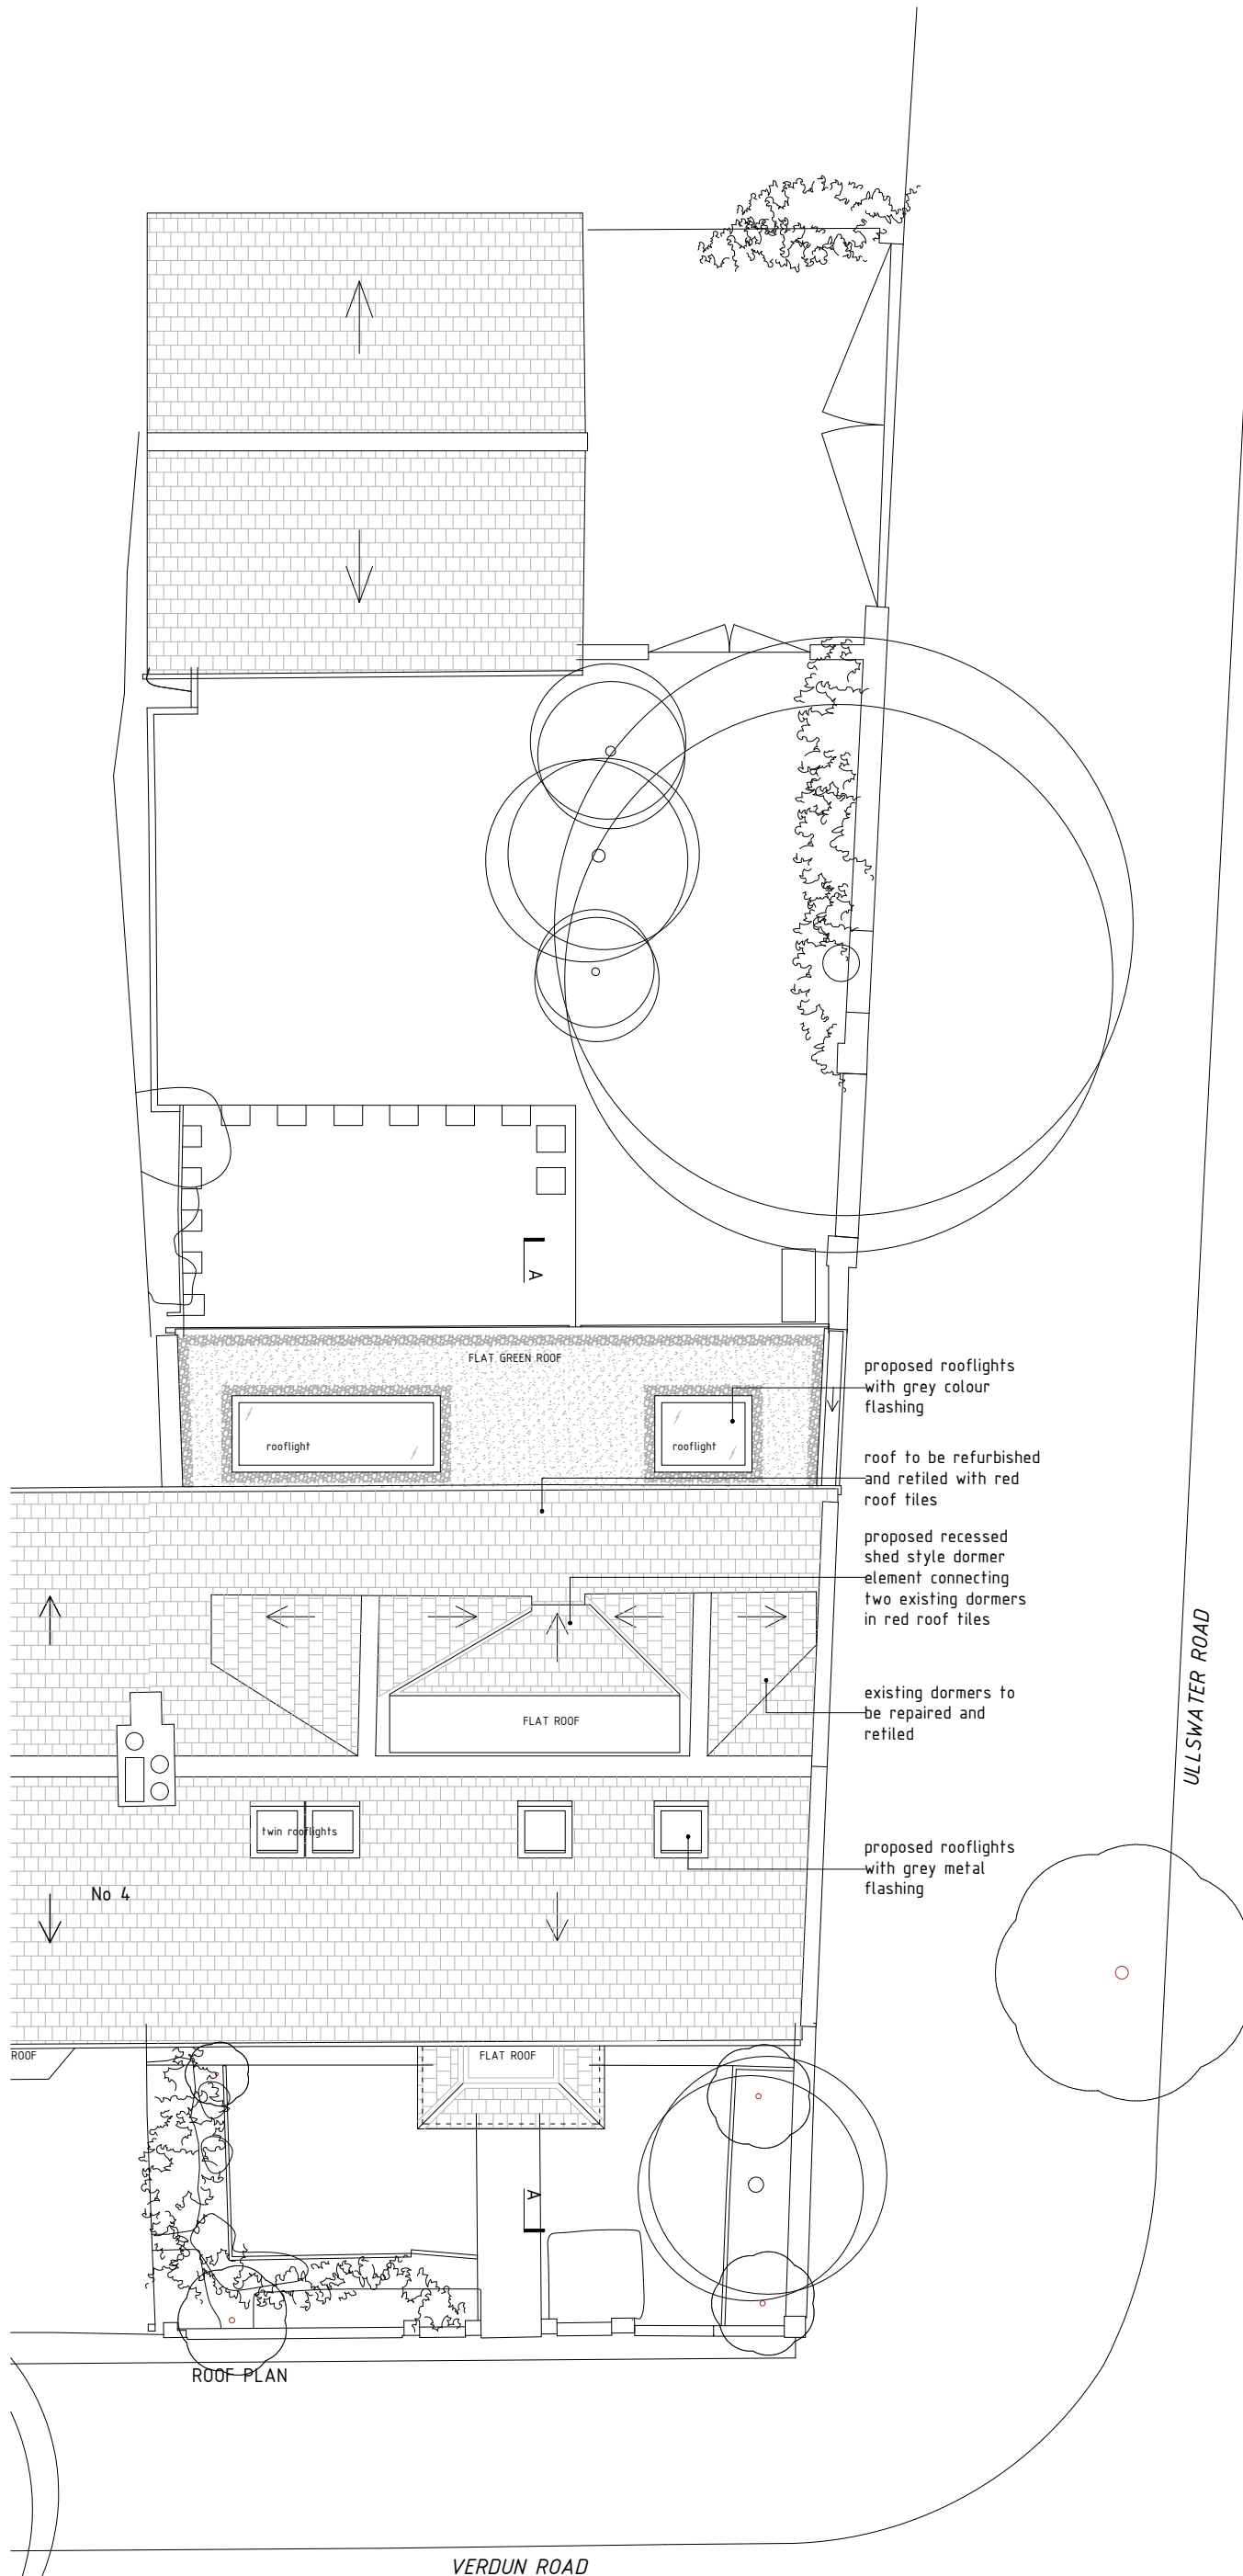

revisions	
project	2 VERDUN ROAD, SW13
drawing name	PROPOSED ROOF PLAN
client	JASPREET NARANG
drawing number	2VR_P103
scale	1:100 @ A3
date	13 11 2024
status	PLANNING

deUNIT

info@de-unif.co.uk www.de-unif.co.uk
copyright © deUNIT - all rights reserved

note: do not scale from this drawing, all dimensions, levels and areas to be checked and confirmed on site, the architect to be notified of any discrepancies