




1	2	3	4
---	---	---	---

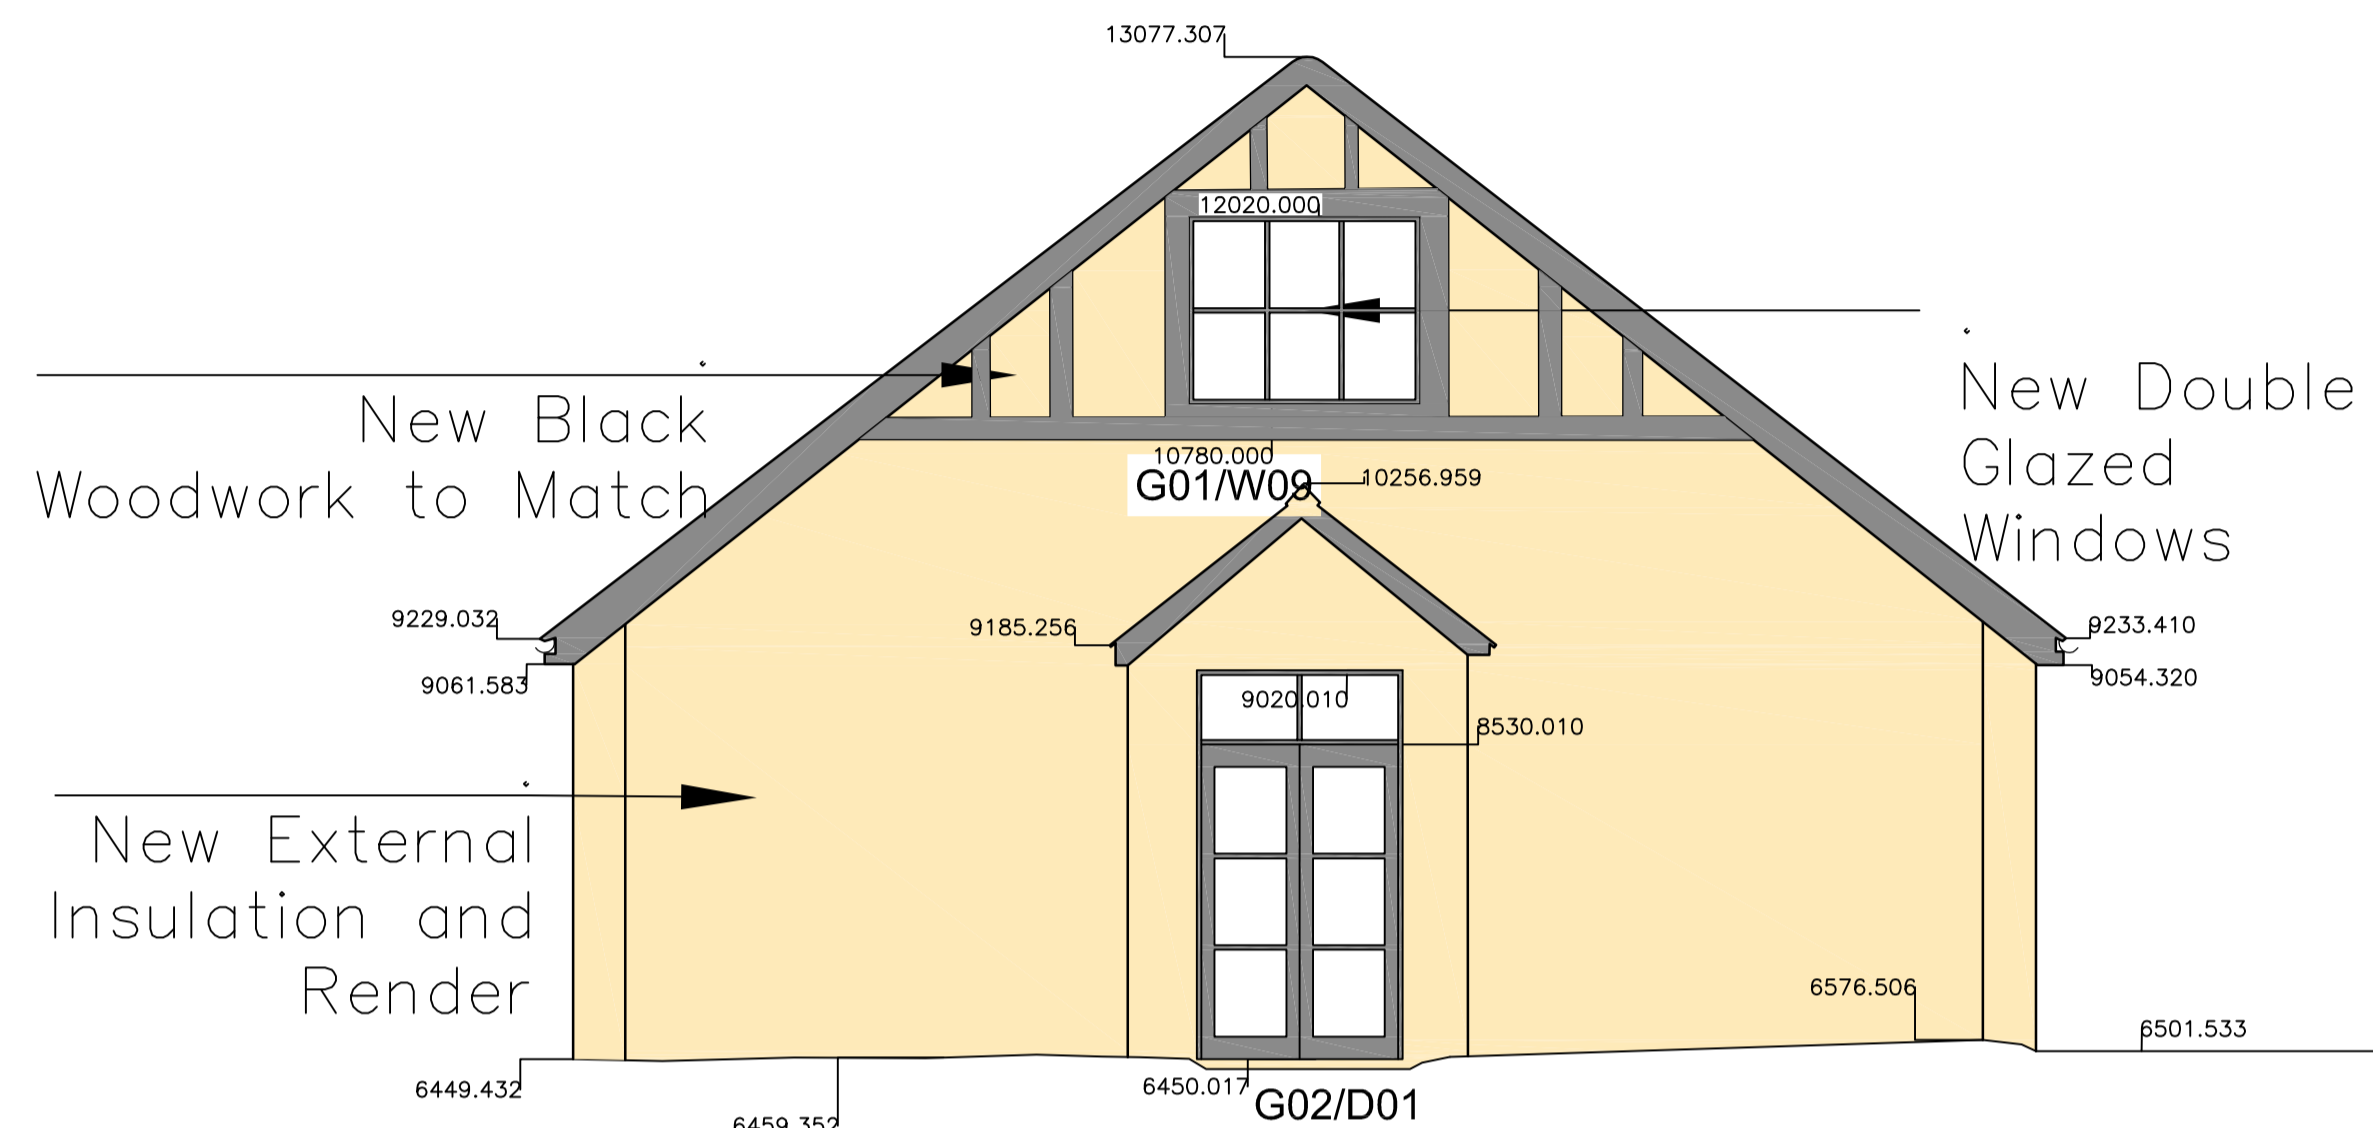


NORTH ELEVATION

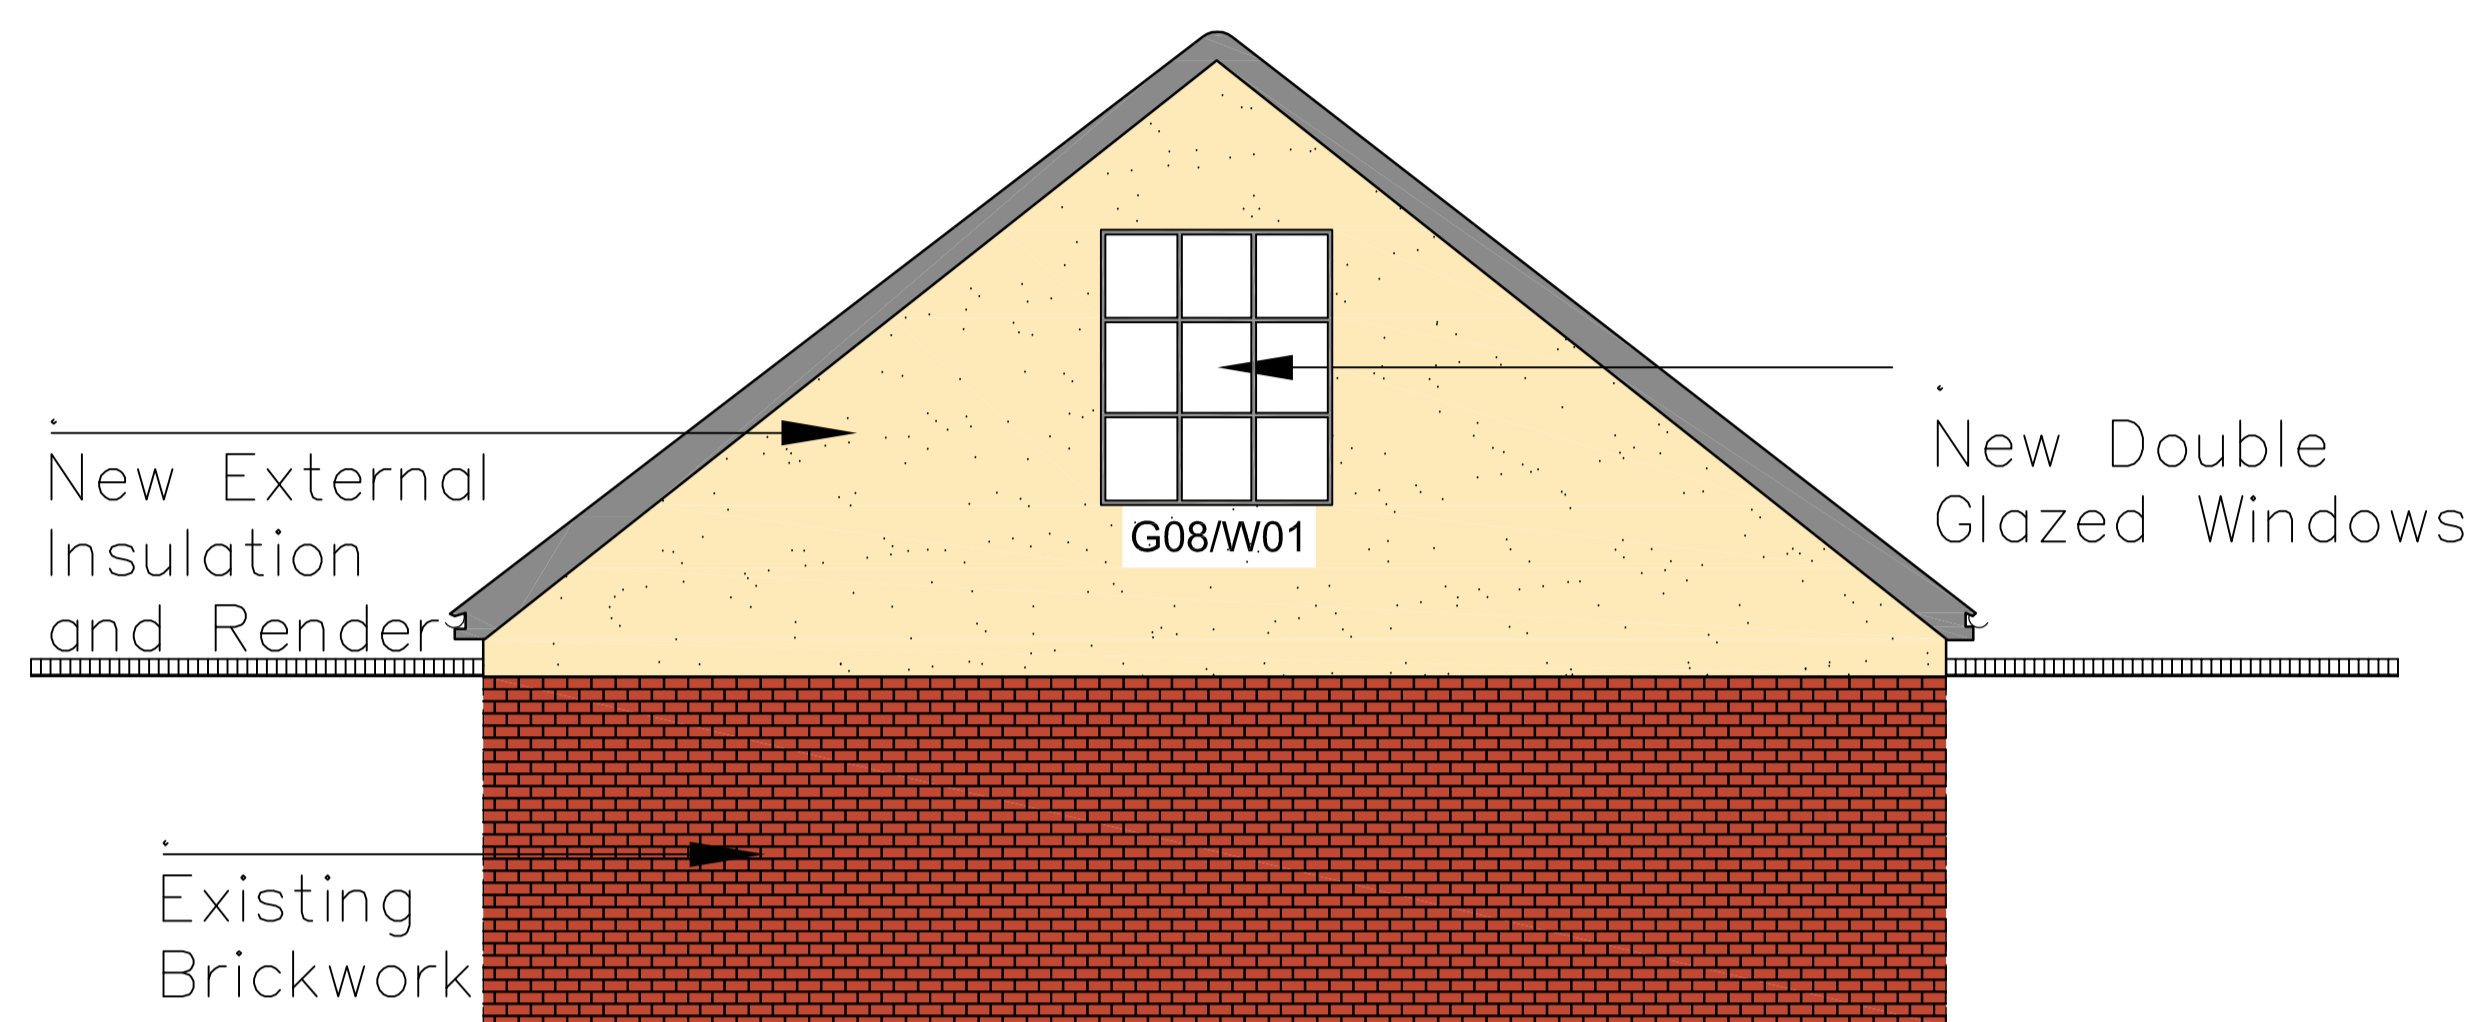

SOUTH ELEVATION

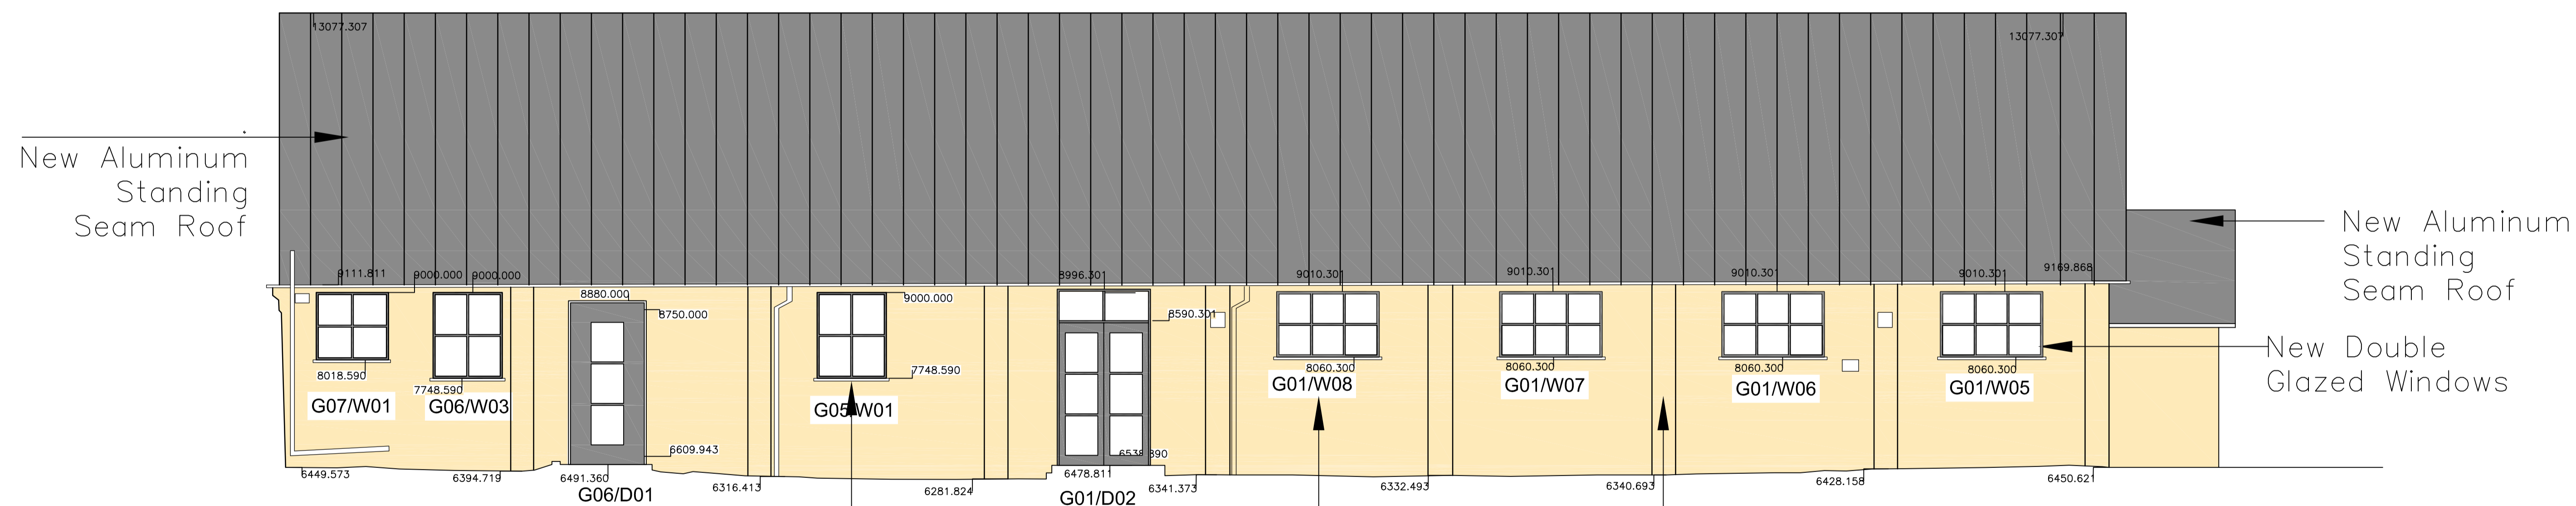

EAST ELEVATION

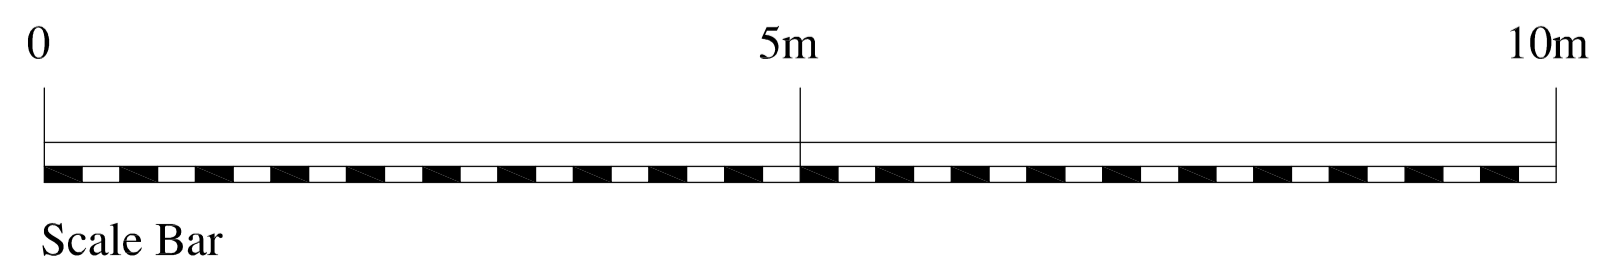

Note
 Do not scale from this drawing
 All dimensions to be checked on site
 Report any discrepancies to the Architect
 The property of this drawing is vested in Barnsley Hewett & Mallinson Ltd and
 must not be copied or reproduced in any way without their written consent
 © BH&M Architects Ltd

2949 A015 P1	Sheet No.
Project ST MICHAEL'S CHURCH HALL 39 ELM BANK GARDEN, SW13 0NX	Scale 1:50 @ A1
Document type PROPOSED DRAWINGS	Date 2024-11
Title ELEVATIONS	Drawn by IS
	Approved by DLB

BH & M
 Barnsley Hewett & Mallinson
 Unit P04,
 Old Power Station,
 121 Mortlake High Street,
 London,
 SW14 8SN
 Tel: 0208 878 4667
 E-mail: mail@bh&marchitects.com
 Web: www.bh&marchitects.com