
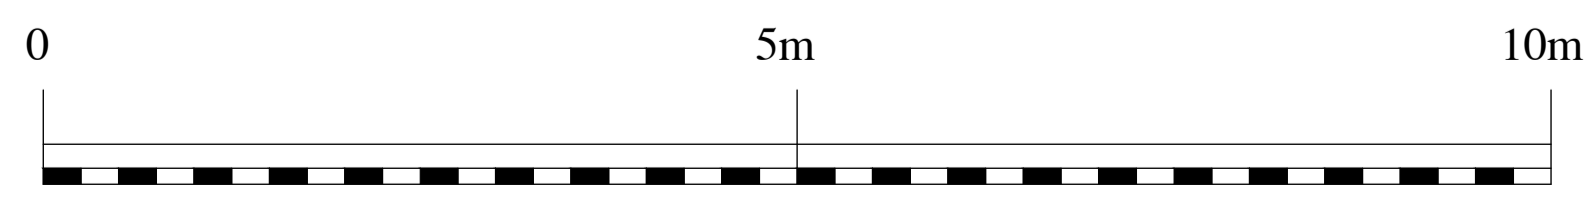


| Revisions |  |
|-----------|--|
|           |  |
|           |  |
|           |  |

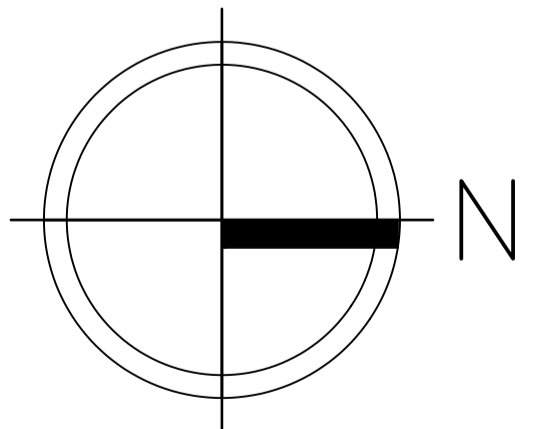

**Note**  
 Do not scale from this drawing.  
 All dimensions to be checked on site.  
 Report any discrepancies to the Architect.  
 The property of this drawing is vested in Barnsley Hewett & Mallinson Ltd and must not be copied or reproduced in any way without their written consent.  
 © BHM Architects Ltd

|  |                     |
|--|---------------------|
| <b>2949 S005</b>   | Sheet No.           |
| Project<br>ST MICHAEL'S CHURCH HALL<br>39 ELM BANK GARDEN,<br>SW13 0NX | Scale<br>1:100 @ A1 |
| Document type<br>SURVEY DRAWINGS                                       | Date<br>2024-07     |
| Title<br>EXISTING GF AND ROOF PLAN                                     | Drawn by<br>IS      |
|  | Approved by<br>DLB  |

**BH & M**

**Barnsley Hewett & Mallinson**

Unit P04,  
Old Power Station,  
121 Mortlake High Street,  
London,  
SW14 8SN

Tel. 0208 878 4667  
E-mail: mail@bhmarchitects.com  
Web: www.bhmarchitects.com