




NORTH ELEVATION

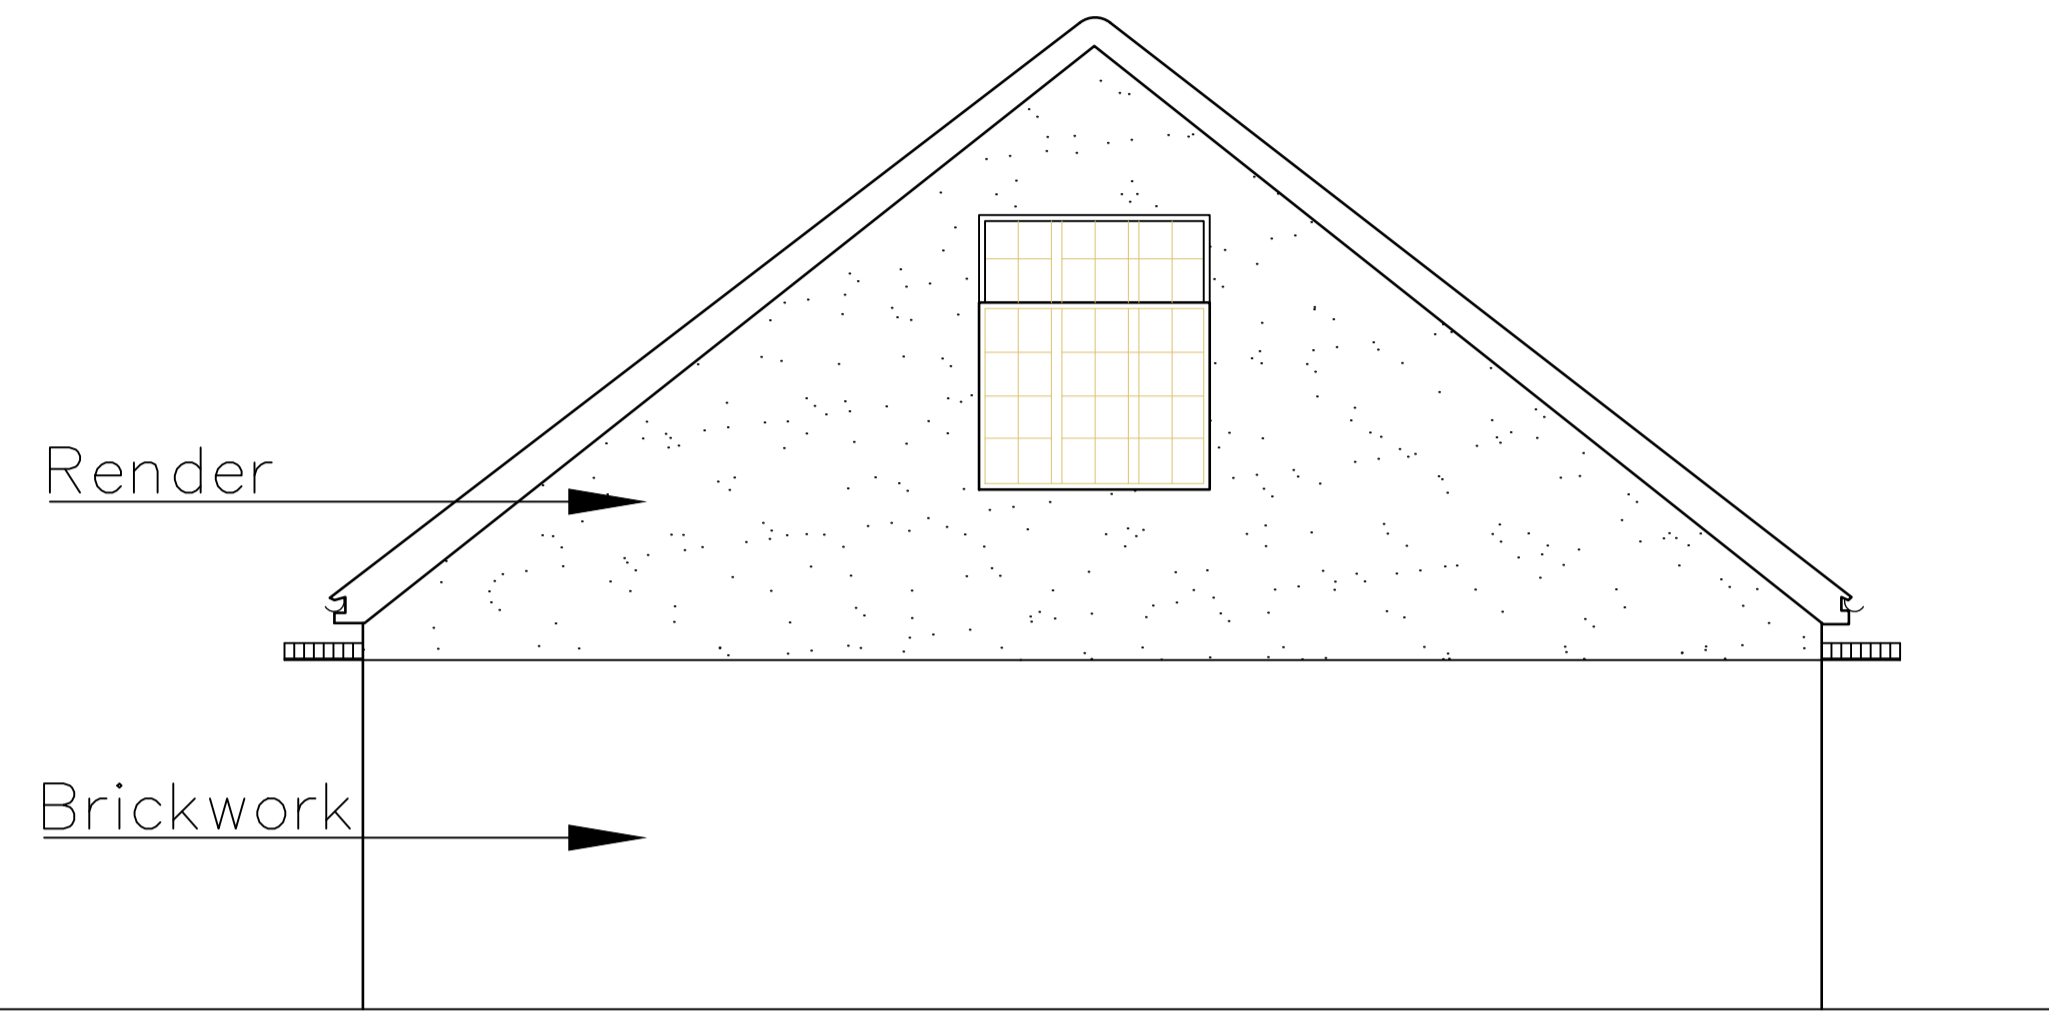

SOUTH ELEVATION

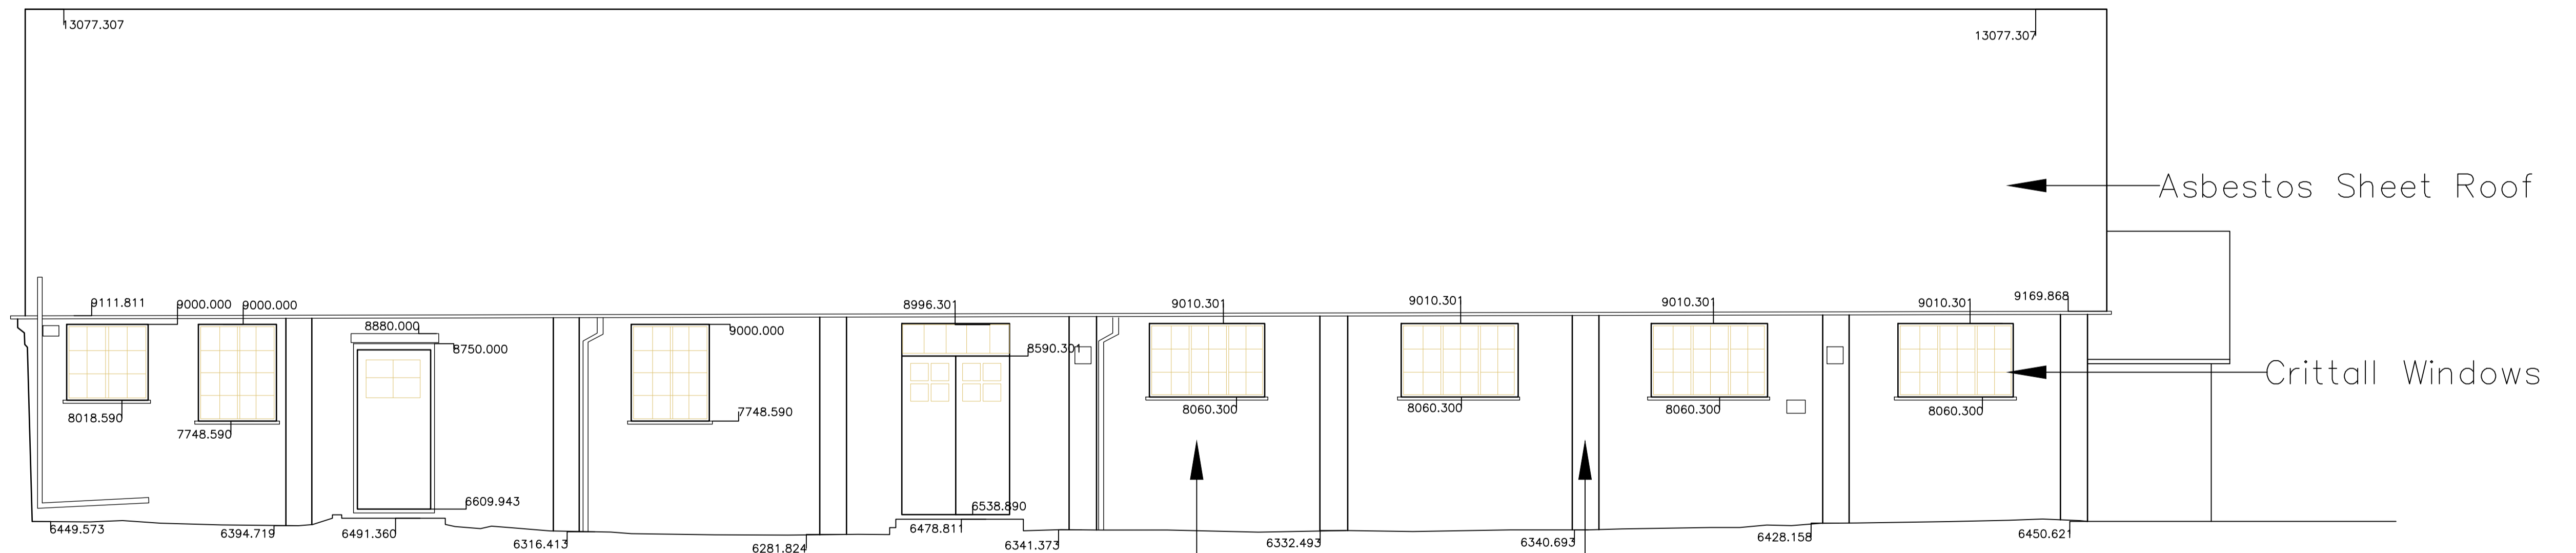

EAST ELEVATION

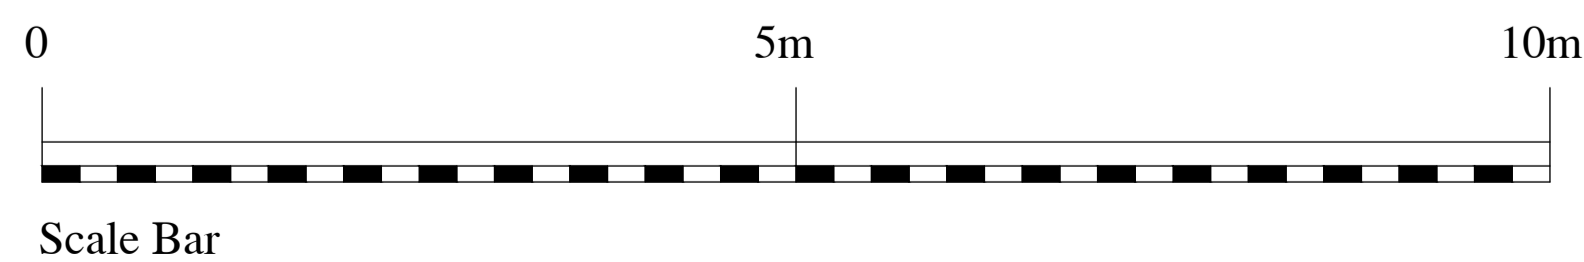

Scale Bar

**Note**  
 Do not scale from this drawing.  
 All dimensions to be checked on site.  
 Report any discrepancies to the Architect.  
 The property of this drawing is vested in Barnsley Hewett & Mallinson Ltd and must not be copied or reproduced in any way without their written consent.  
 © BHM Architects Ltd

<b>2949 S011</b>	Sheet No.
Project ST MICHAEL'S CHURCH HALL 39 ELM BANK GARDEN, SW13 0NX	Scale 1:100 @ A1
Document type SURVEY DRAWINGS	Date 2024-07
Title EXISTING ELEVATIONS	Drawn by IS
	Approved by DLB

**BH & M**  
**Barnsley Hewett & Mallinson**  
 Unit P04,  
 Old Power Station,  
 121 Mortlake High Street,  
 London,  
 SW14 8SN  
 Tel: 0208 878 4667  
 E-mail: mail@bharchitects.com  
 Web: www.bhmarchitects.com