


Revisions

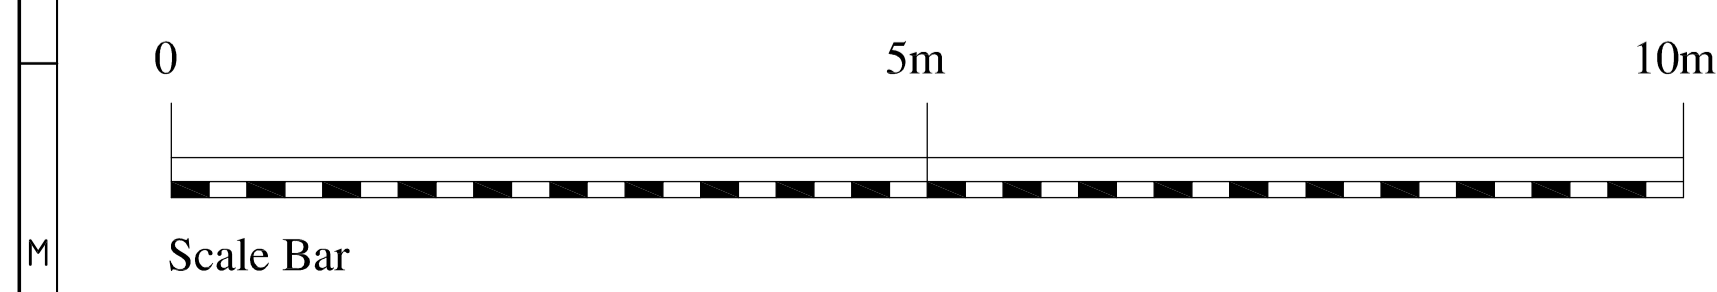

2949 A006 P1	Sheet No.
Project ST MICHAEL'S CHURCH HALL 39 ELM BANK GARDEN, SW13 0NX	Scale 1:50 @ A1
Document Type PROPOSED DRAWINGS	Date 2024-11
Title GF AND ROOF PLAN	Drawn by IS
	Approved by DLB

Barnsley Hewett & Mallinson

Unit P04,
Old Power Station,
121 Mortlake High Street,
London,
SW14 8SN

Tel: 0208 878 4667
E-mail: mail@bhmarshitects.com
Web: www.bhmarshitects.com

Note
Do not scale from this drawing.
All dimensions to be checked on site.
Report any discrepancies to the Architect.
The property of this drawing is vested in Barnsley Hewett & Mallinson Ltd and must not be copied or reproduced in any way without their written consent.
© BH&M Architects Ltd