

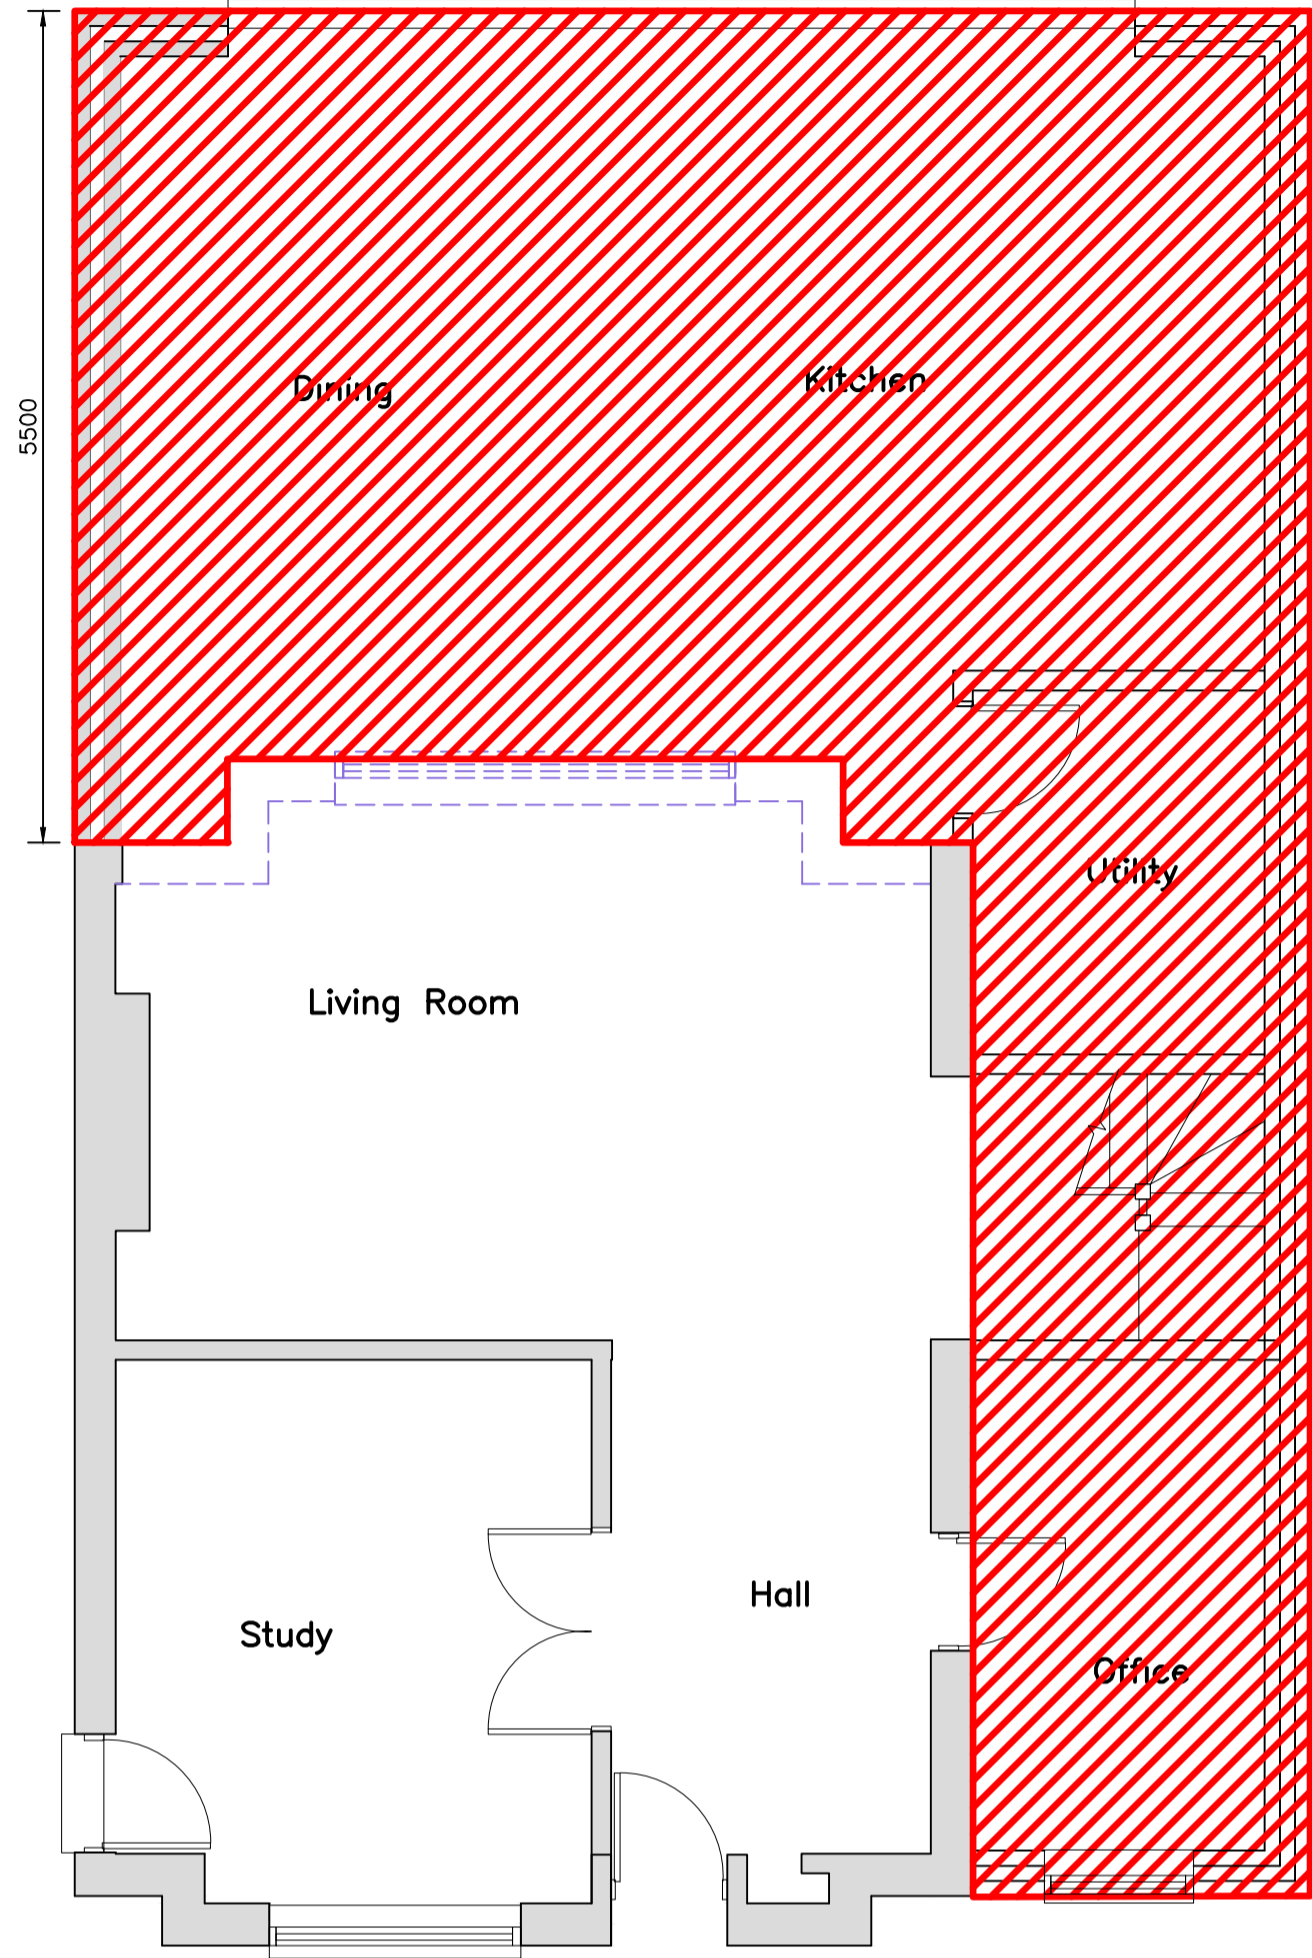




AREA SHOWN HATCHED GRANTED
UNDER PLANNING APPLICATION REF:
22/3380/HOT
PARTLY CONSTRUCTED

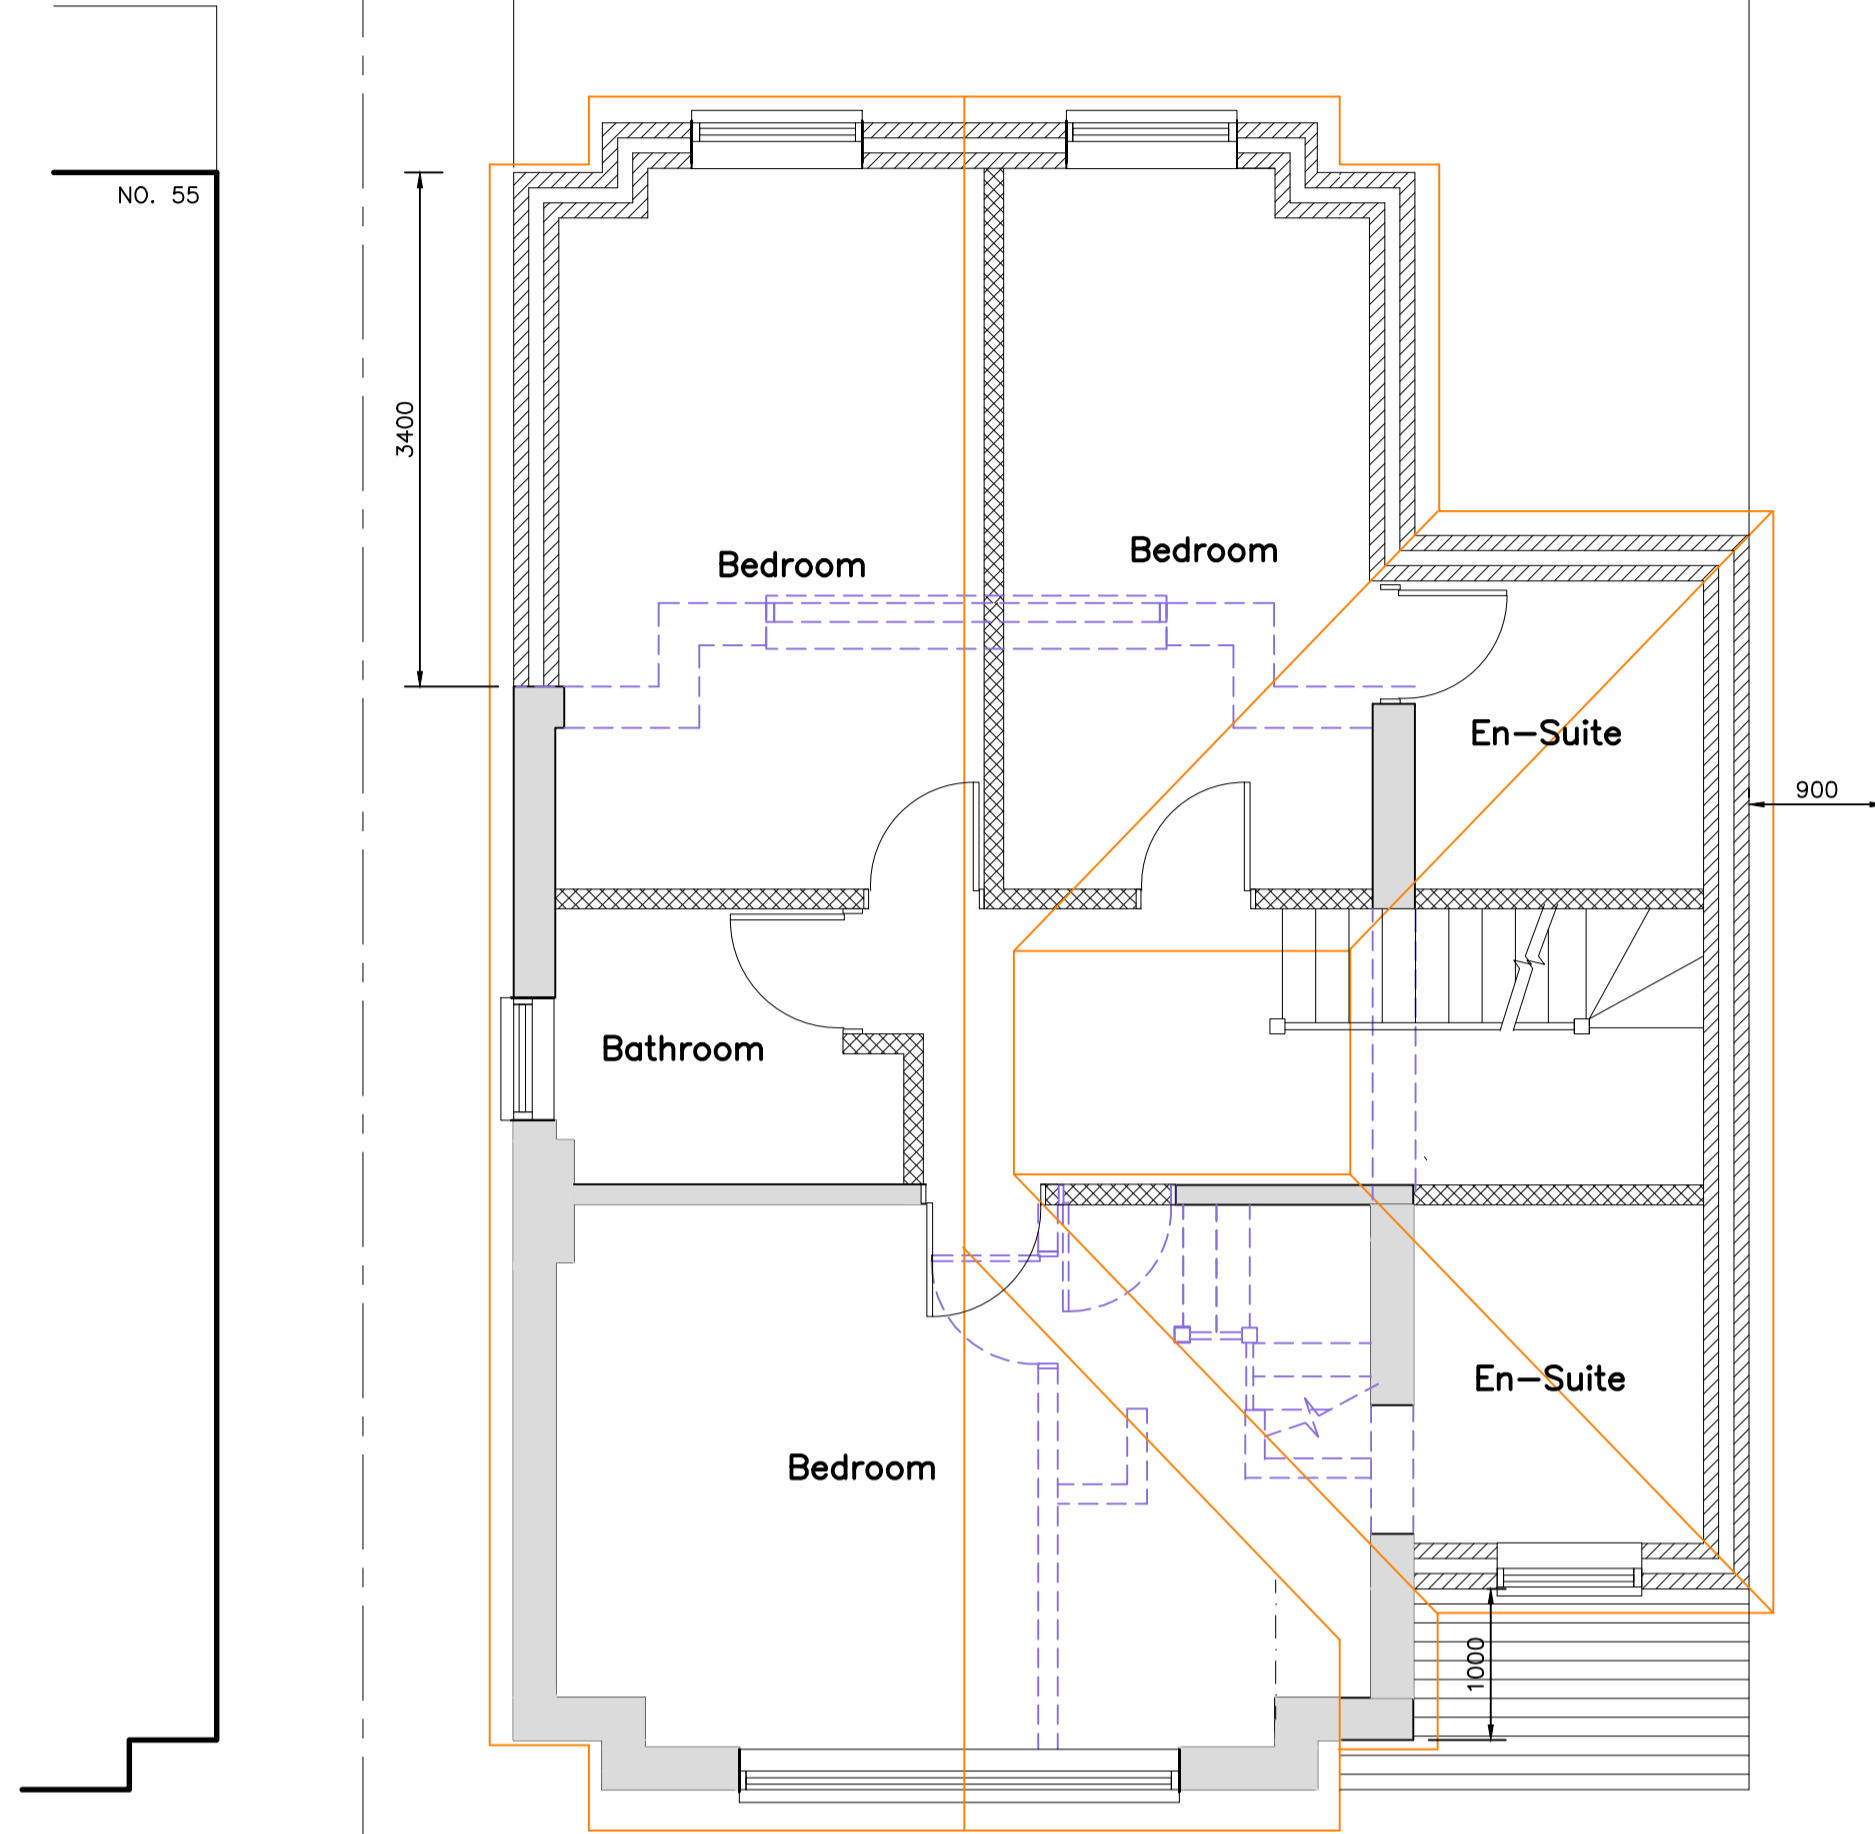

EXISTING GROUND FLOOR PLAN

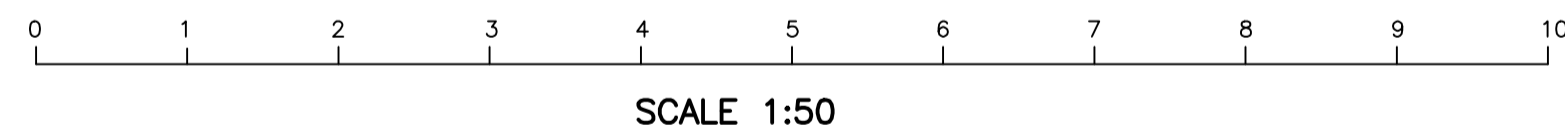


PROPOSED FIRST FLOOR PLAN

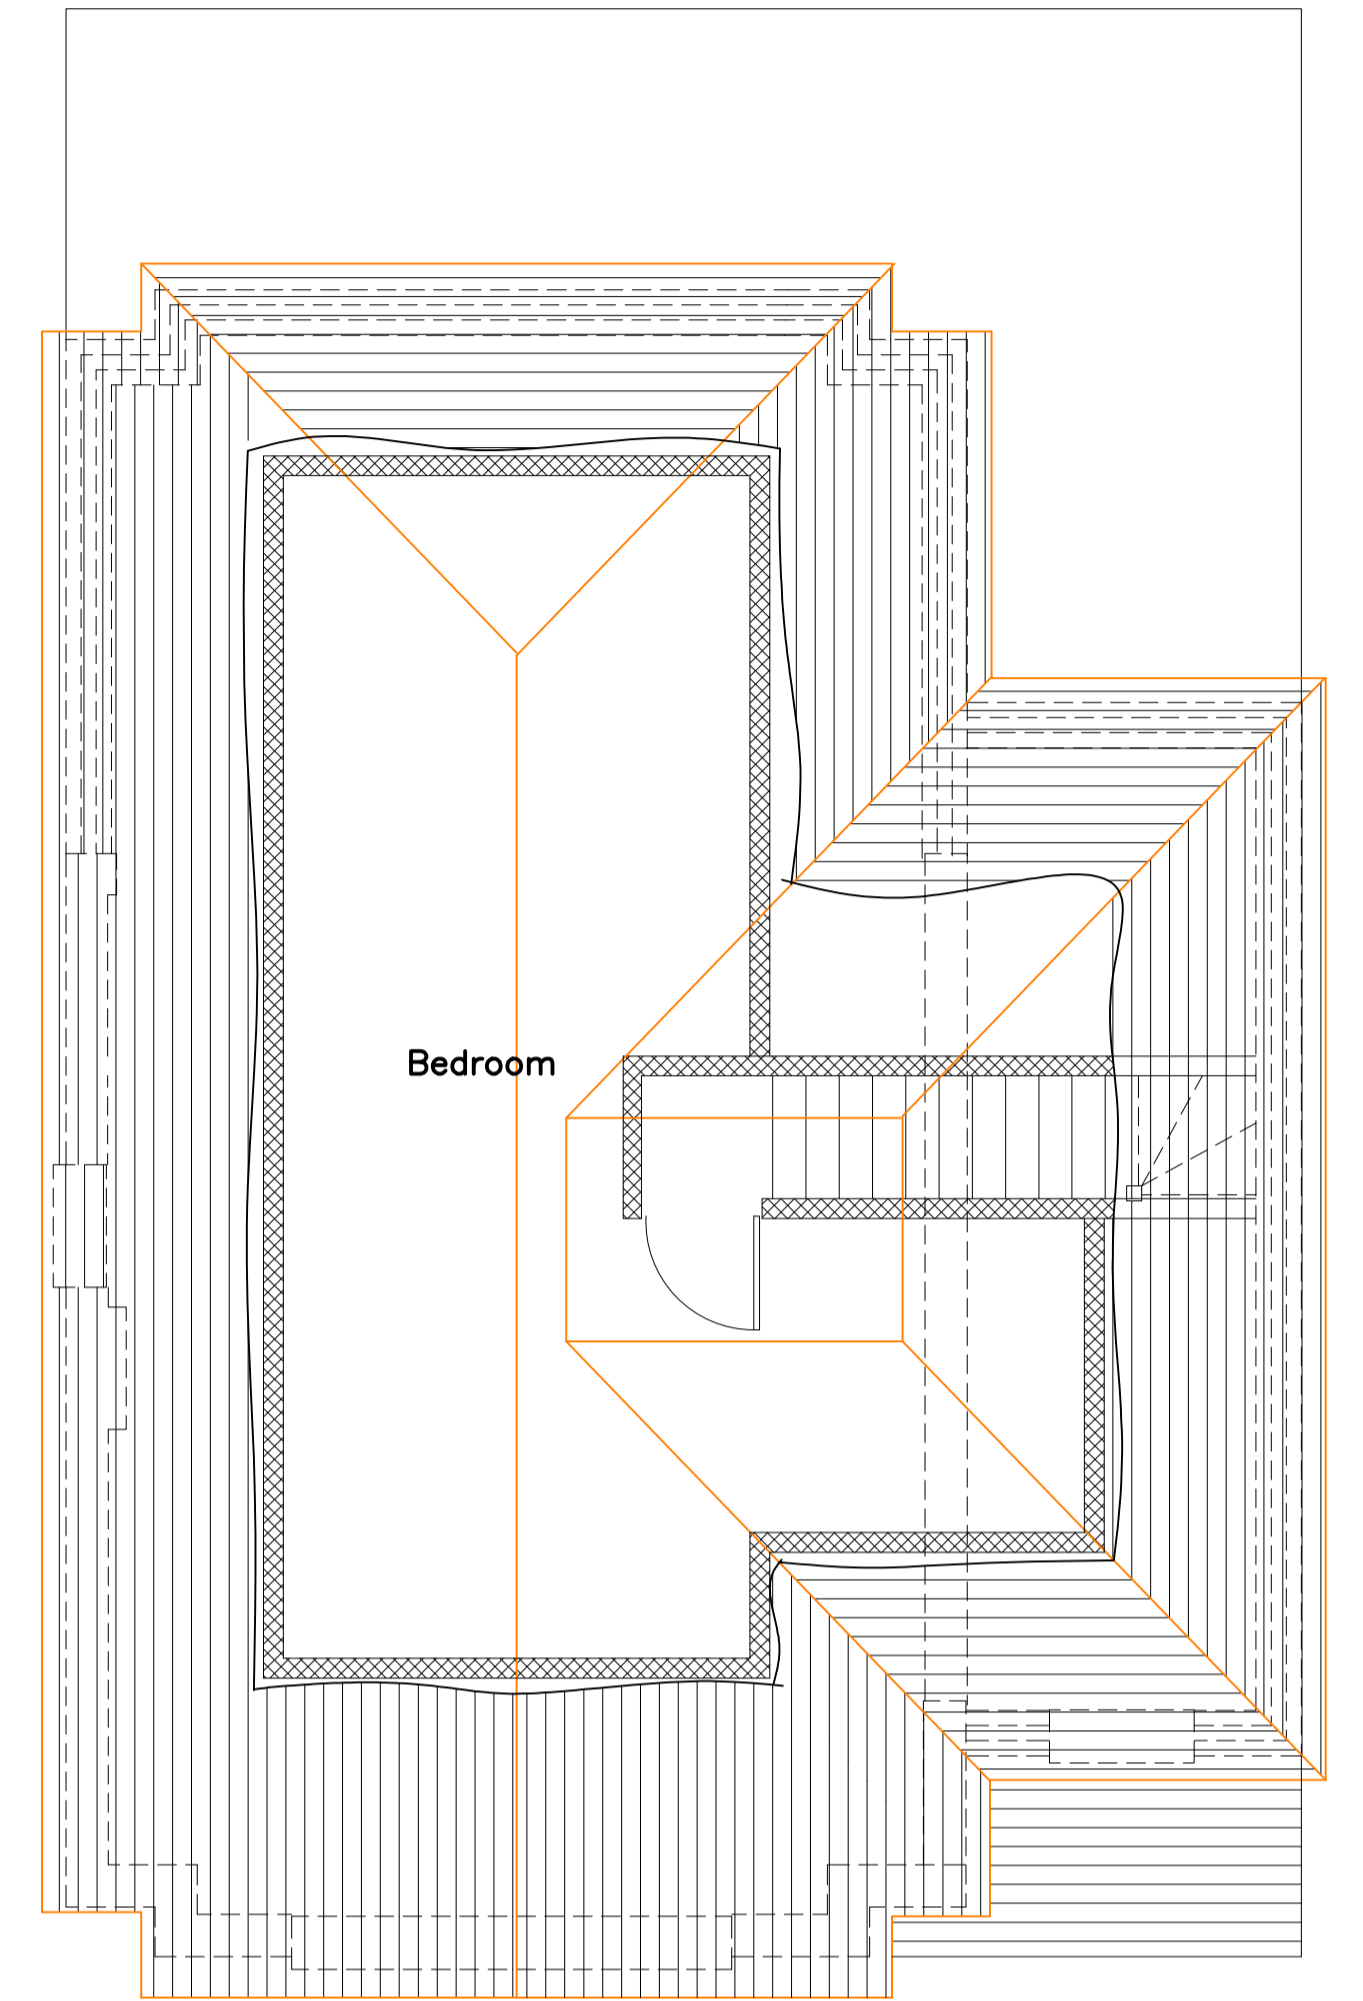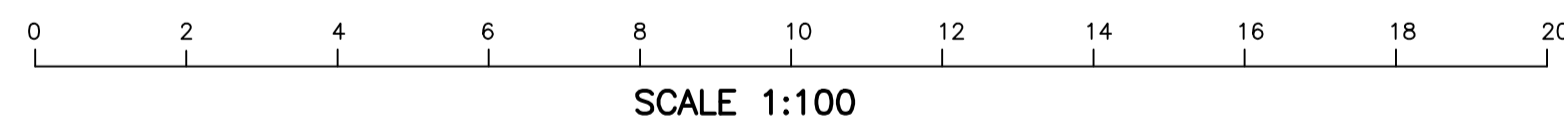


PROPOSED SECOND FLOOR PLAN



SITE LOCATION PLAN
1:1250

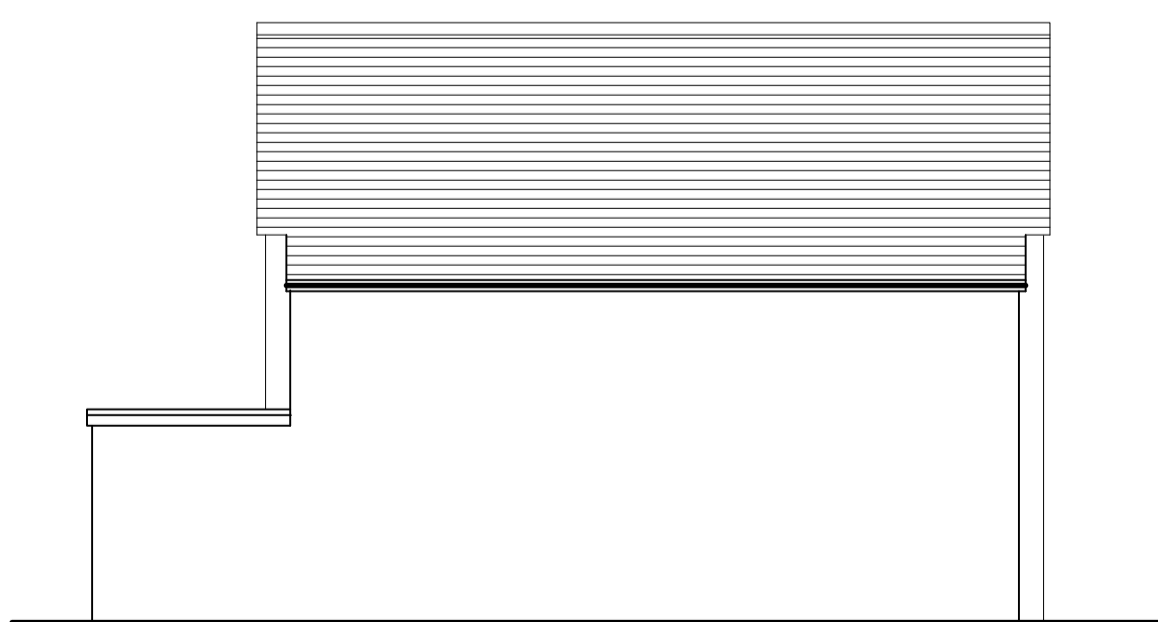

PROPOSED SIDE ELEVATION
1:100

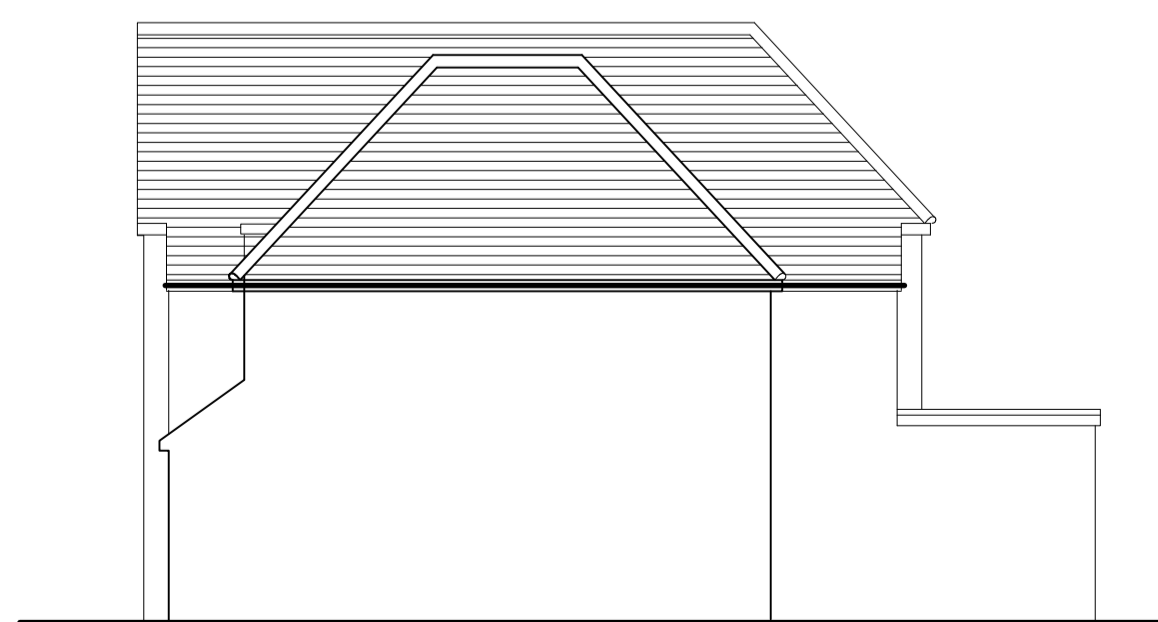

PROPOSED SIDE ELEVATION
1:100




PROPOSED REAR ELEVATION
1:100



PROPOSED FRONT ELEVATION
1:100

Rev	Description	Date

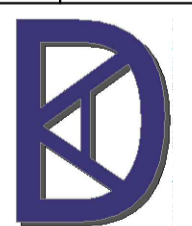
KDA Designs Ltd.
 Architectural & Structural Services
 kevin@kdadesigns.co.uk

Project
**FIRST FLOOR SIDE AND REAR
 EXTENSION, ROOF ALTERATIONS
 57 HAZEL CLOSE
 TWICKENHAM
 TW2 7NS**

Drawing
PROPOSED PLANS & ELEVATIONS

Drawn	KDA	Checked	
Scale	A1@1:50	Date	OCTOBER 2024

Drg. No. **57HC_P401**