



**EXISTING GROUND FLOOR PLAN**  
NO CHANGES TO PROPOSED

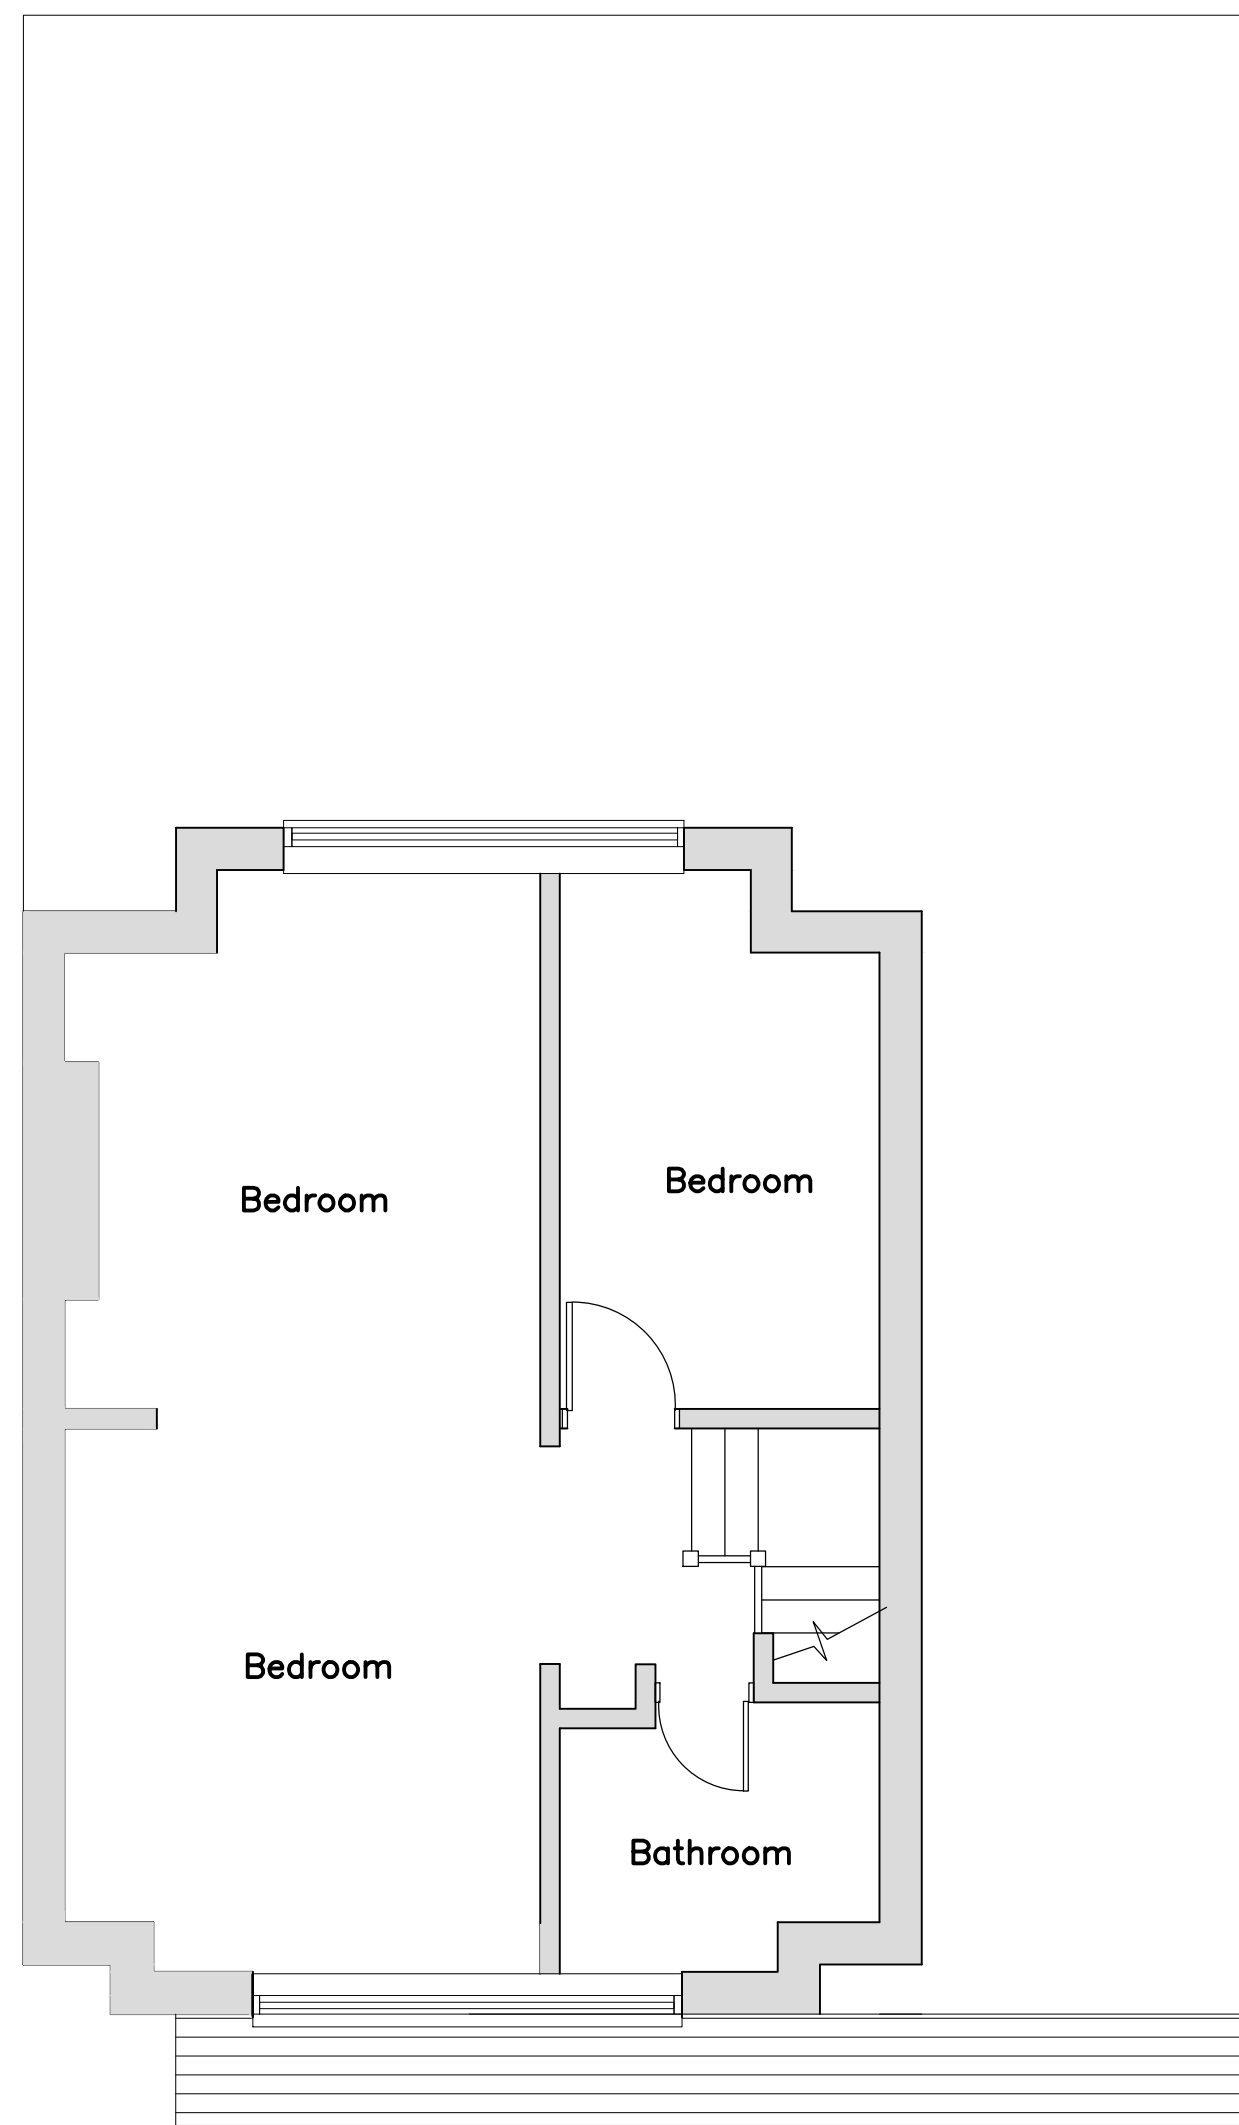

**EXISTING FIRST FLOOR PLAN**

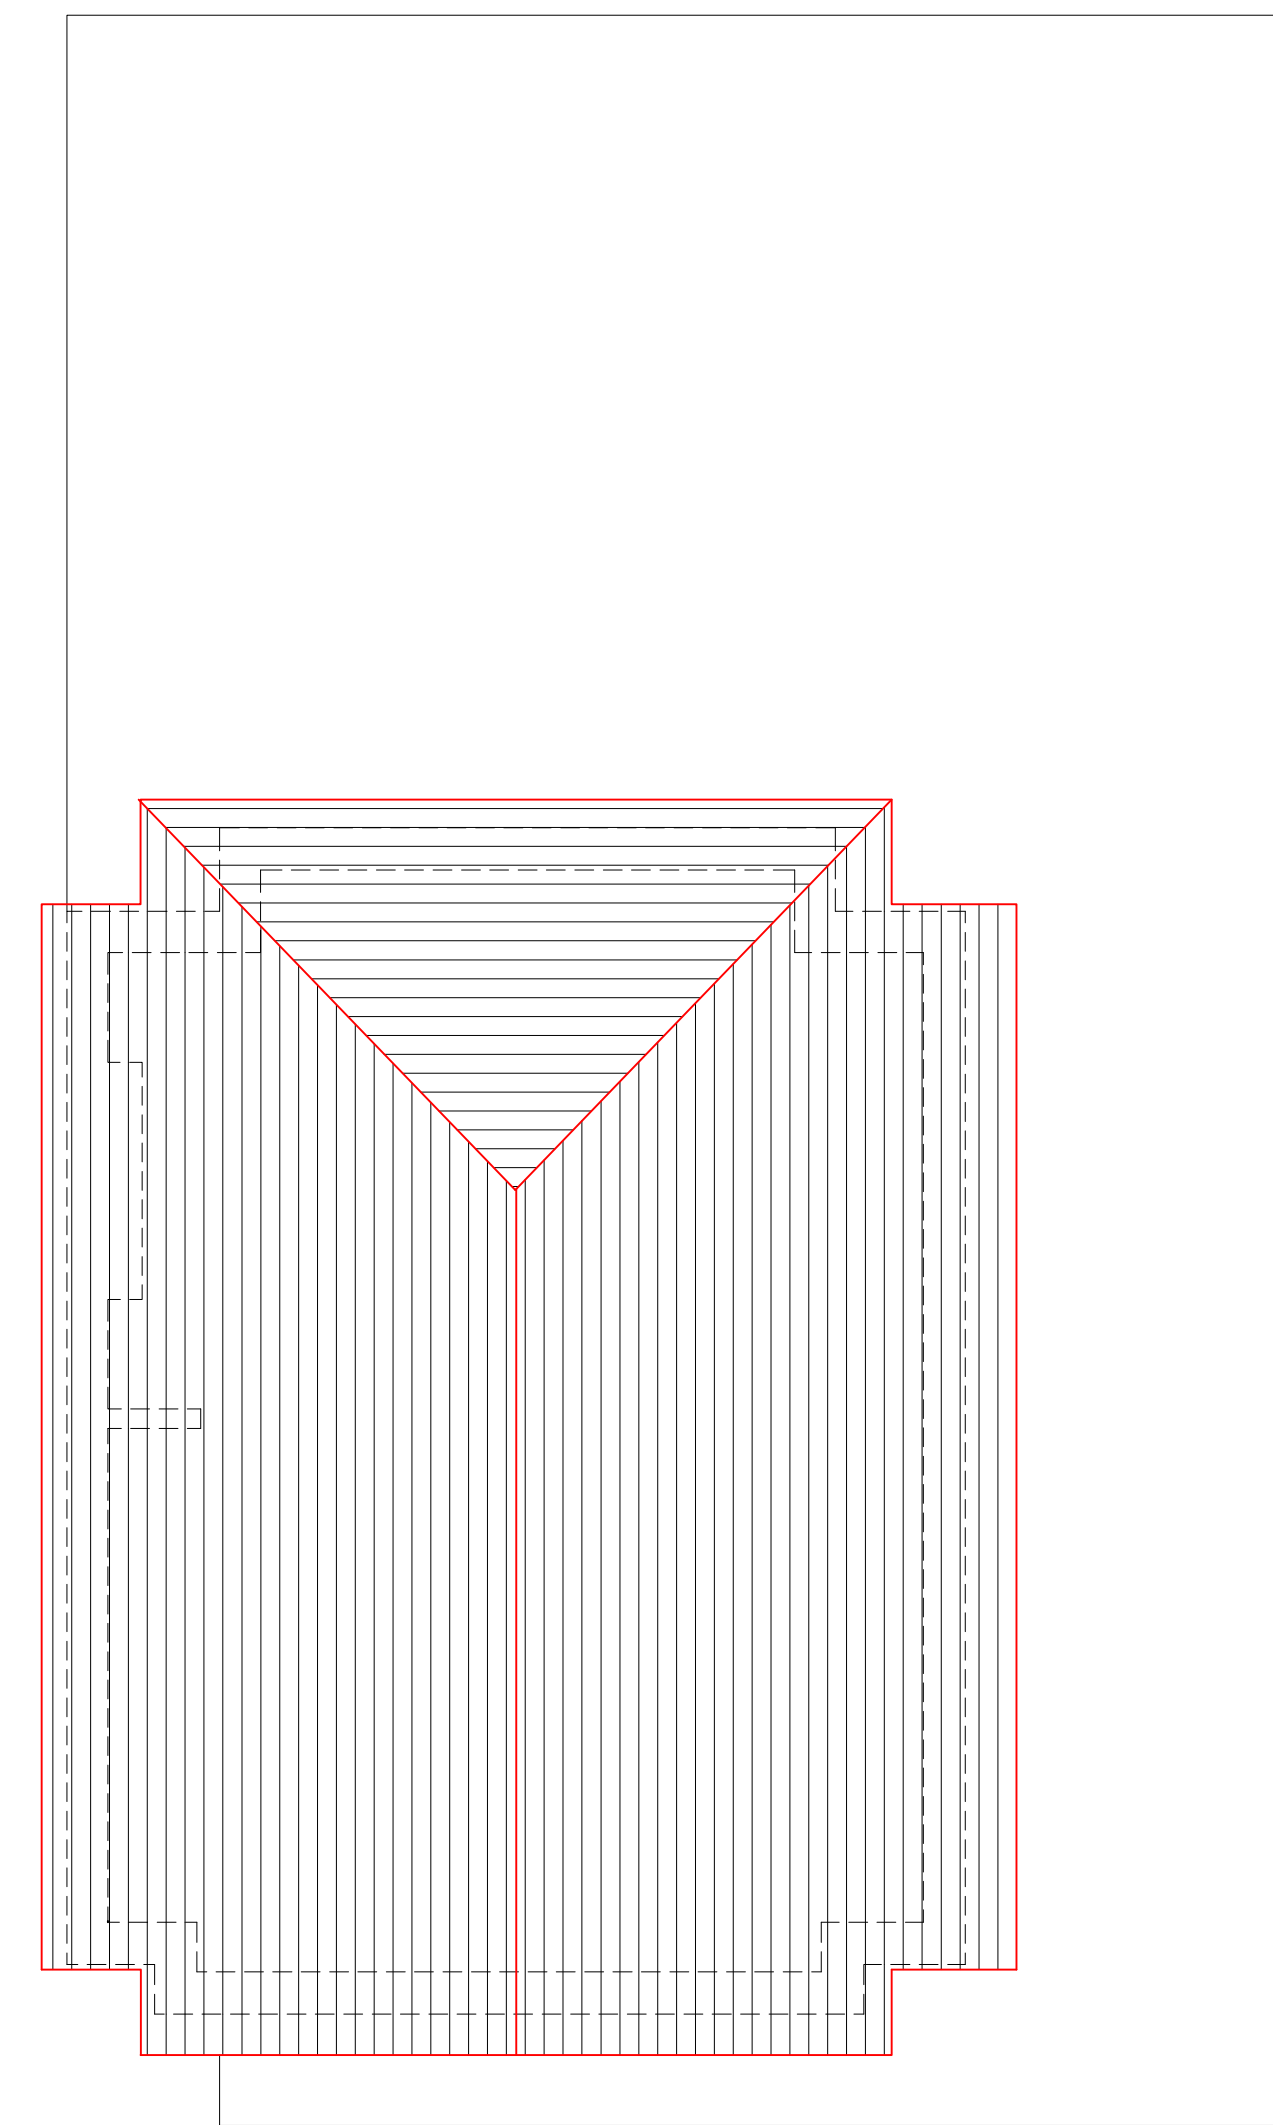


**EXISTING ROOF PLAN**



**EXISTING FRONT ELEVATION**  
1:100




**EXISTING SIDE ELEVATION**  
1:100

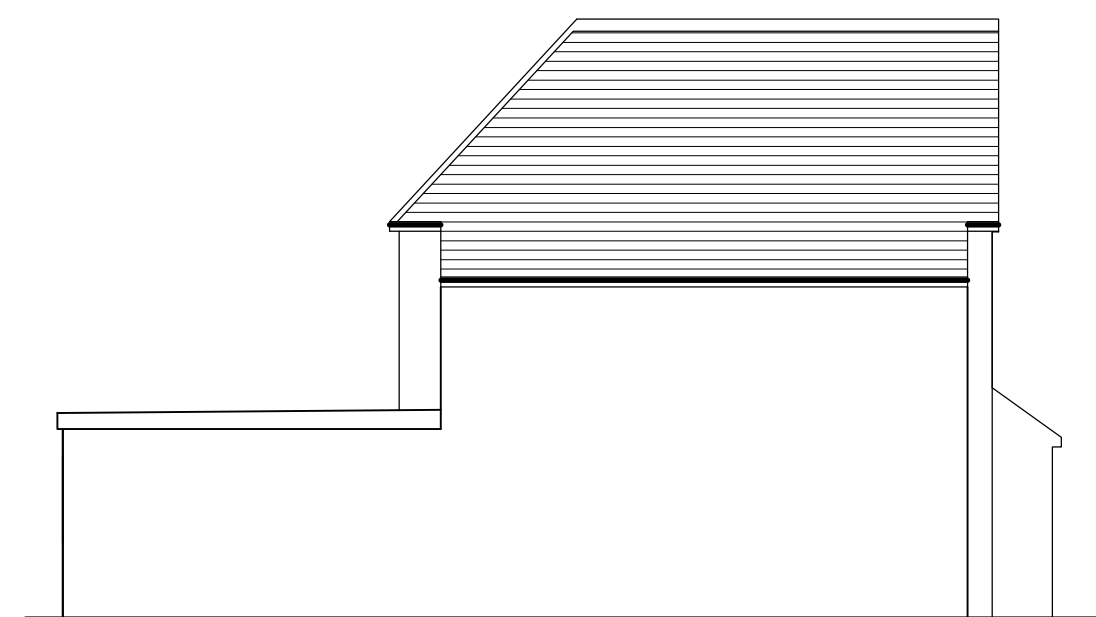


**EXISTING SIDE ELEVATION**  
1:100



**EXISTING REAR ELEVATION**  
1:100

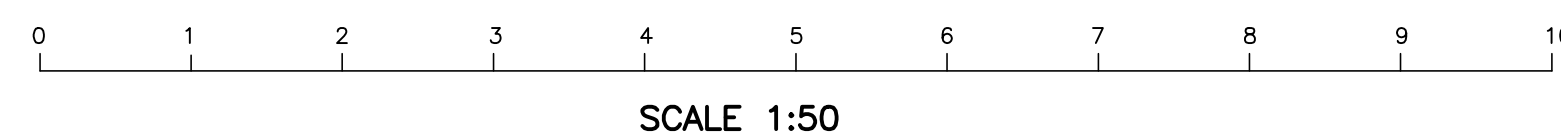

**SCALE 1:50**

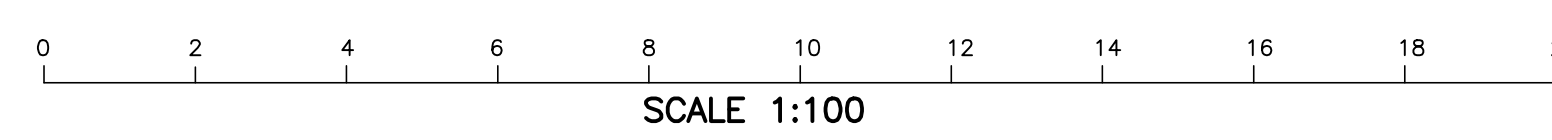

**SCALE 1:100**

Rev	Description	Date
 <b>KDA Designs Ltd.</b> Architectural & Structural Services kevin@kdadesigns.co.uk <small>This drawing is property of KDA Designs Ltd. The information is confidential and not to be copied or used without prior permission.</small>		
Project		
<b>FIRST FLOOR SIDE AND REAR            EXTENSION, ROOF ALTERATIONS            57 HAZEL CLOSE            TWICKENHAM            TW2 7NS</b>		
Drawing		
<b>EXISTING PLANS &amp; ELEVATIONS</b>		
Drawn	KDA	Checked
Scale	A1@1:50	Date
		OCTOBER 2024
Drg. No.	Rev	
57HC_P400		