

Location	Item	Reference	Material	Material Range	Approximate Dimensions	Thickness	Edge Details	Cut-outs	Finish	Notes
nFR9	Floor tile	1A	Porcelain	DGZ 11	1190 x 230	12	Tiles to be templated and cut to existing walls and doors	N/A		
	Floor tile	1B	Porcelain	DGZ 11	730 x 230	12	Tiles to be templated and cut to existing walls and doors	N/A		
	Floor tile	1C	Porcelain	DGZ 11	560 x 600	12	Tiles to be templated and cut to existing walls and doors	N/A		
	Floor tile	1D	Porcelain	DGZ 11	1200 x 600	12	Tiles to be templated and cut to existing walls and doors	N/A		
	Floor tile	1E	Porcelain	DGZ 11	300 x 600	12	Tiles to be templated and cut to existing walls and doors	N/A		
	Floor tile	1F	Porcelain	DGZ 11	1160 x 600	12	Tiles to be templated and cut to existing walls and doors	N/A		
	Floor tile	1G	Porcelain	DGZ 11	900 x 600	12	Tiles to be templated and cut to existing walls and doors	N/A		
	Floor tile	1H	Porcelain	DGZ 11	560 x 600	12	Tiles to be templated and cut to existing walls and doors	N/A		
	Floor tile	1I	Porcelain	DGZ 11	1200 x 600	12	Tiles to be templated and cut to existing walls and doors	N/A		
	Floor tile	1J	Porcelain	DGZ 11	300 x 600	12	Tiles to be templated and cut to existing walls and doors	N/A		
	Floor tile	1K	Porcelain	DGZ 11	1190 x 600	12	Tiles to be templated and cut to existing walls and doors	N/A		
	Floor tile	1L	Porcelain	DGZ 11	730 x 600	12	Tiles to be templated and cut to existing walls and doors	N/A		
	Floor tile	1M	Porcelain	DGZ 11	580 x 600	12	Tiles to be templated and cut to existing walls and doors	N/A		
	Floor tile	1N	Porcelain	DGZ 11	1200 x 600	12	Tiles to be templated and cut to existing walls and doors	N/A		
	Floor tile	1O	Porcelain	DGZ 11	130 x 600	12	Tiles to be templated and cut to existing walls and doors	N/A		
	Floor tile	1P	Porcelain	DGZ 11	1180 x 340	12	Tiles to be templated and cut to existing walls and doors	N/A		
	Floor tile	1Q	Porcelain	DGZ 11	730 x 340	12	Tiles to be templated and cut to existing walls and doors	N/A		
Counter Top - East Elevation	1VA	Porcelain		600 x 1800	22					


Stone Schedule for floor tiles and vanity unit

- Proposed New Stone
- Proposed New Vanity Unit Counter top

For Elevations AA, BB, see drawing Sk124
 For Elevations CC, DD, see drawing Sk125
 For Sections EE, FF, see drawing Sk126
 For Door nDF03 Details see Sk142
 For Door nDF02 Details see Sk144
 For Vanity Details see Sk145

nFR9 MASTER ENSUITE SETTING OUT PLAN

Butler Hegarty Architects
 Unit 3.3, Islington Studios, 159-163 Marlborough Road, London, N19 4NF
 tel: 020 72638933 email: mail@butlerhegartyarchitects.co.uk

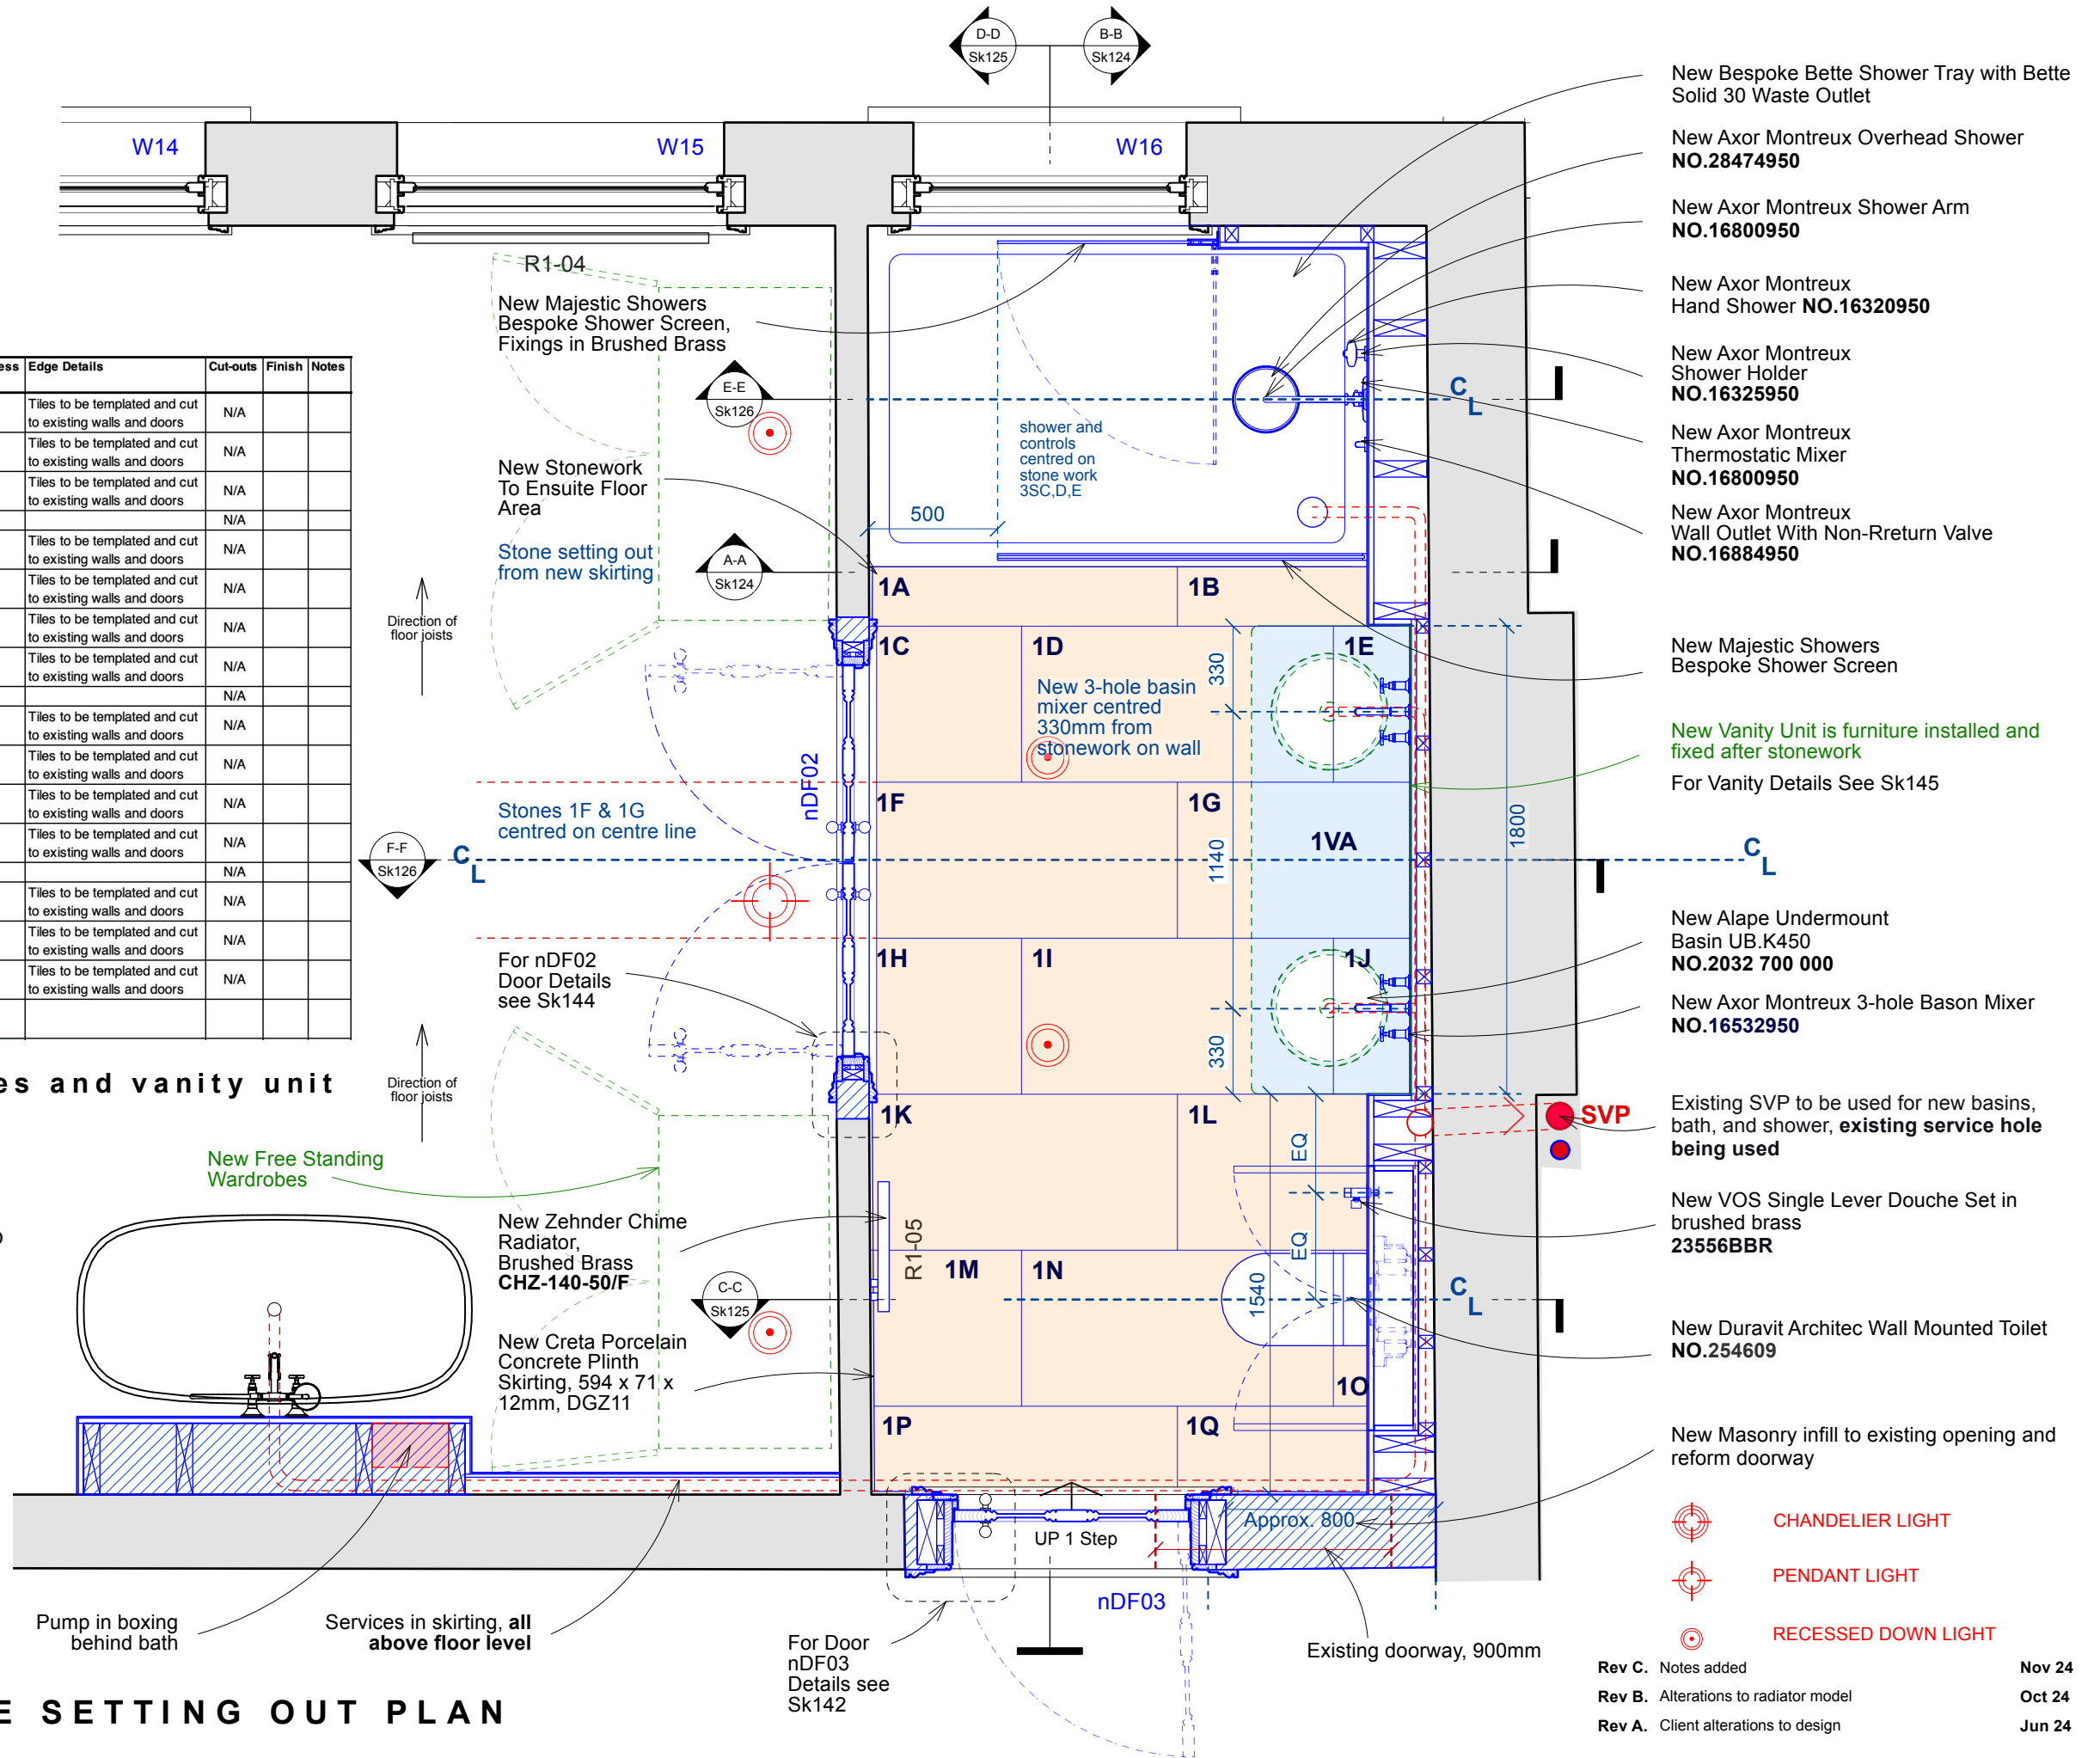

0 500m 2.5m 1:25



16 St. Peters Road
 Title: Master Ensuite Setting Out Plan
 Drawing No: 0122823-Sk123C Scale 1:25 @ A3

Rev C. Notes added Nov 24
 Rev B. Alterations to radiator model Oct 24
 Rev A. Client alterations to design Jun 24

- New Bespoke Bette Shower Tray with Bette Solid 30 Waste Outlet
- New Axor Montreux Overhead Shower NO.28474950
- New Axor Montreux Shower Arm NO.16800950
- New Axor Montreux Hand Shower NO.16320950
- New Axor Montreux Shower Holder NO.16325950
- New Axor Montreux Thermostatic Mixer NO.16800950
- New Axor Montreux Wall Outlet With Non-Return Valve NO.16884950
- New Majestic Showers Bespoke Shower Screen
- New Vanity Unit is furniture installed and fixed after stonework
 For Vanity Details See Sk145
- New Alape Undermount Basin UB.K450 NO.2032 700 000
- New Axor Montreux 3-hole Basin Mixer NO.16532950
- Existing SVP to be used for new basins, bath, and shower, existing service hole being used
- New VOS Single Lever Douche Set in brushed brass 23556BBR
- New Duravit Architec Wall Mounted Toilet NO.254609
- New Masonry infill to existing opening and reform doorway
- CHANDELIER LIGHT
- PENDANT LIGHT
- RECESSED DOWN LIGHT