




ORDNANCE SURVEY EXTRACT : SITE PLAN

SITE ADDRESS:
8 PLOUGH LANE, TEDDINGTON, MIDDLESEX, TW11 9BN


SCALE : 1:1250 @ A4

 

Metres

© Crown Copyright 2014

Reproduction in whole or in part is prohibited without the prior permission of Ordnance Survey.

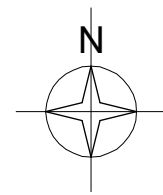

Job Title	8 PLOUGH LANE, Teddington, Middlesex, TW11 9BN			
Dwg Title	Proposed Works & Alterations : Ordnance Survey Extract : Location Plan			
Status	Scale	Job No	Dwg No	Rev
	1:1250	401	LP01	

T W F DESIGNS LIMITED

ARCHITECTURAL CONSULTANTS

30 CLIFFORD ROAD, PETERSHAM, RICHMOND, SURREY, TW10 7EA. T : 020 8940 2574 E : twfdesignsltd@mac.com

File No: **401.LP01**