



Proposed Ground Floor Plan

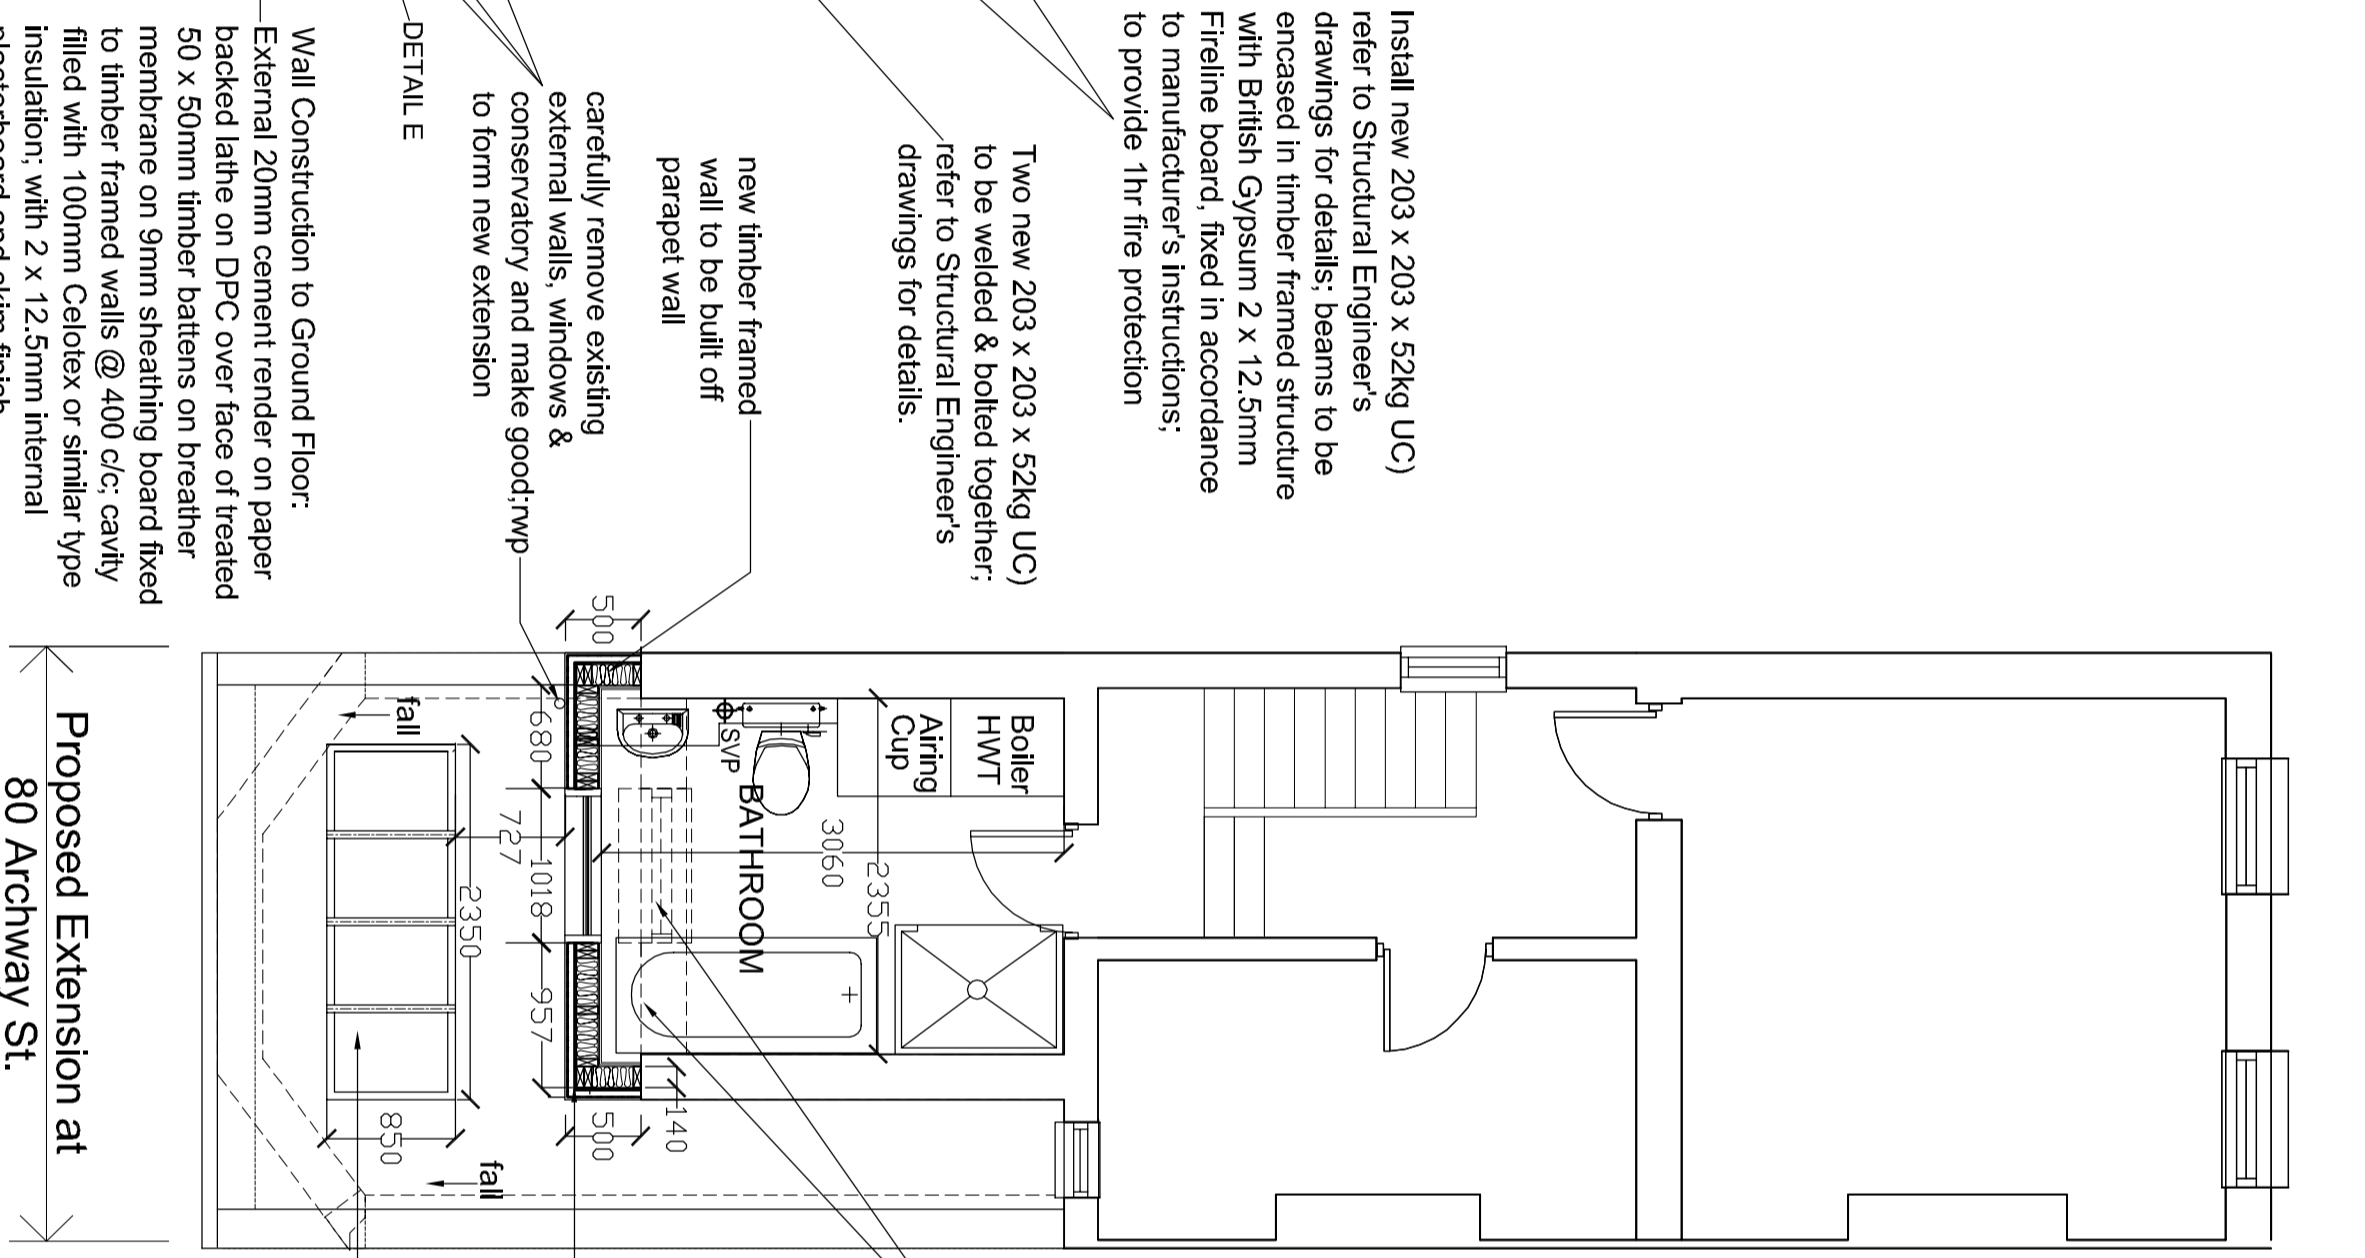

Proposed First Floor Plan

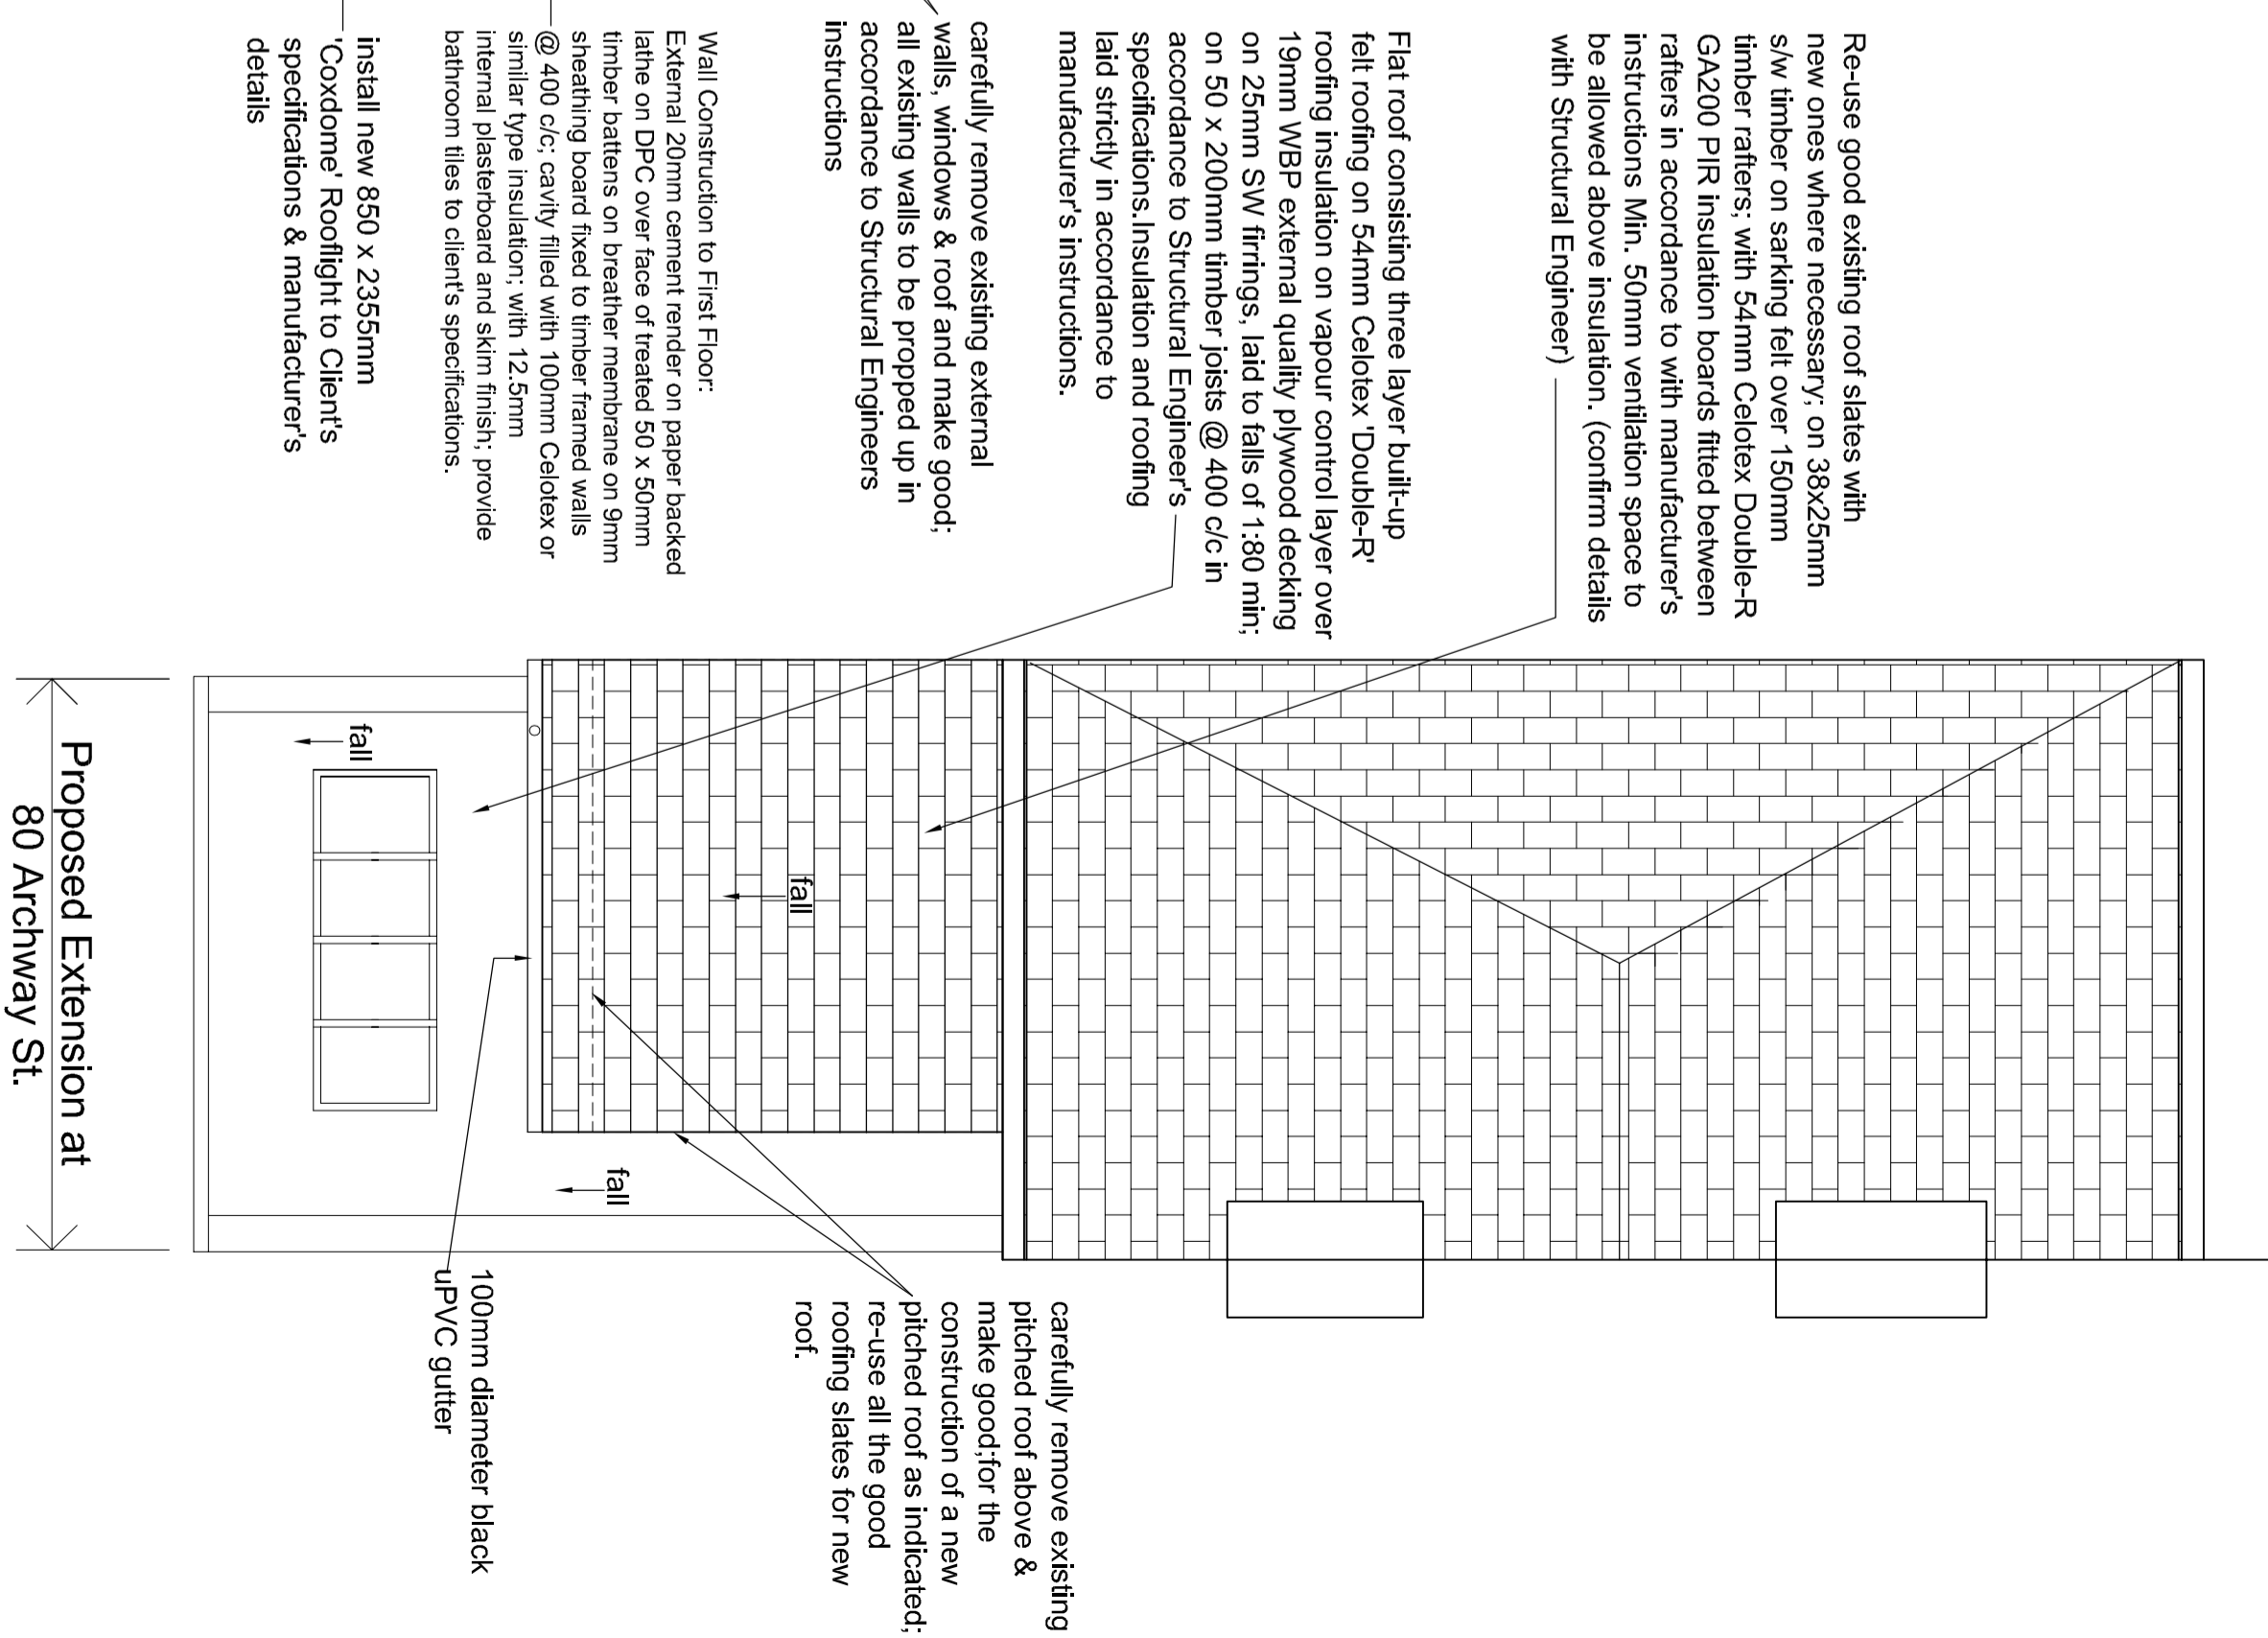

Proposed Roof Plan

USE MEASURED DIMENSIONS ONLY - DO NOT SCALE FROM THIS DRAWING

# OPTION C

REV.	REV. DETAILS	DATE	REV.



**Addison Designs & Associates Ltd.**

Architect House  
75-77 White Hart Lane  
Barnes SW13 9RN

Temporary Tel: (020) 8788 8025  
Tel: (020) 5531 0071  
Fax: (020) 5531 0071  
E-mail: [info@addison.co.uk](mailto:info@addison.co.uk)  
www.addison.co.uk

JOB	80 Archway Street, Barnes, London SW13.	COMPONENTS	605 - BR100, DWG @ A2
CLIENT	Antony Cabonari	SCALE	1:50
DRAWING TITLE	Proposed Ground, First & Roof Plans	DATE	APRIL 2011
DRAWING NO.	605 - BR100	DRAWN BY	RW
REV.	-		