



10/3125/HOT

LONDON BOROUGH OF RICHMOND UPON THAMES
25 OCT 2010
PLANNING

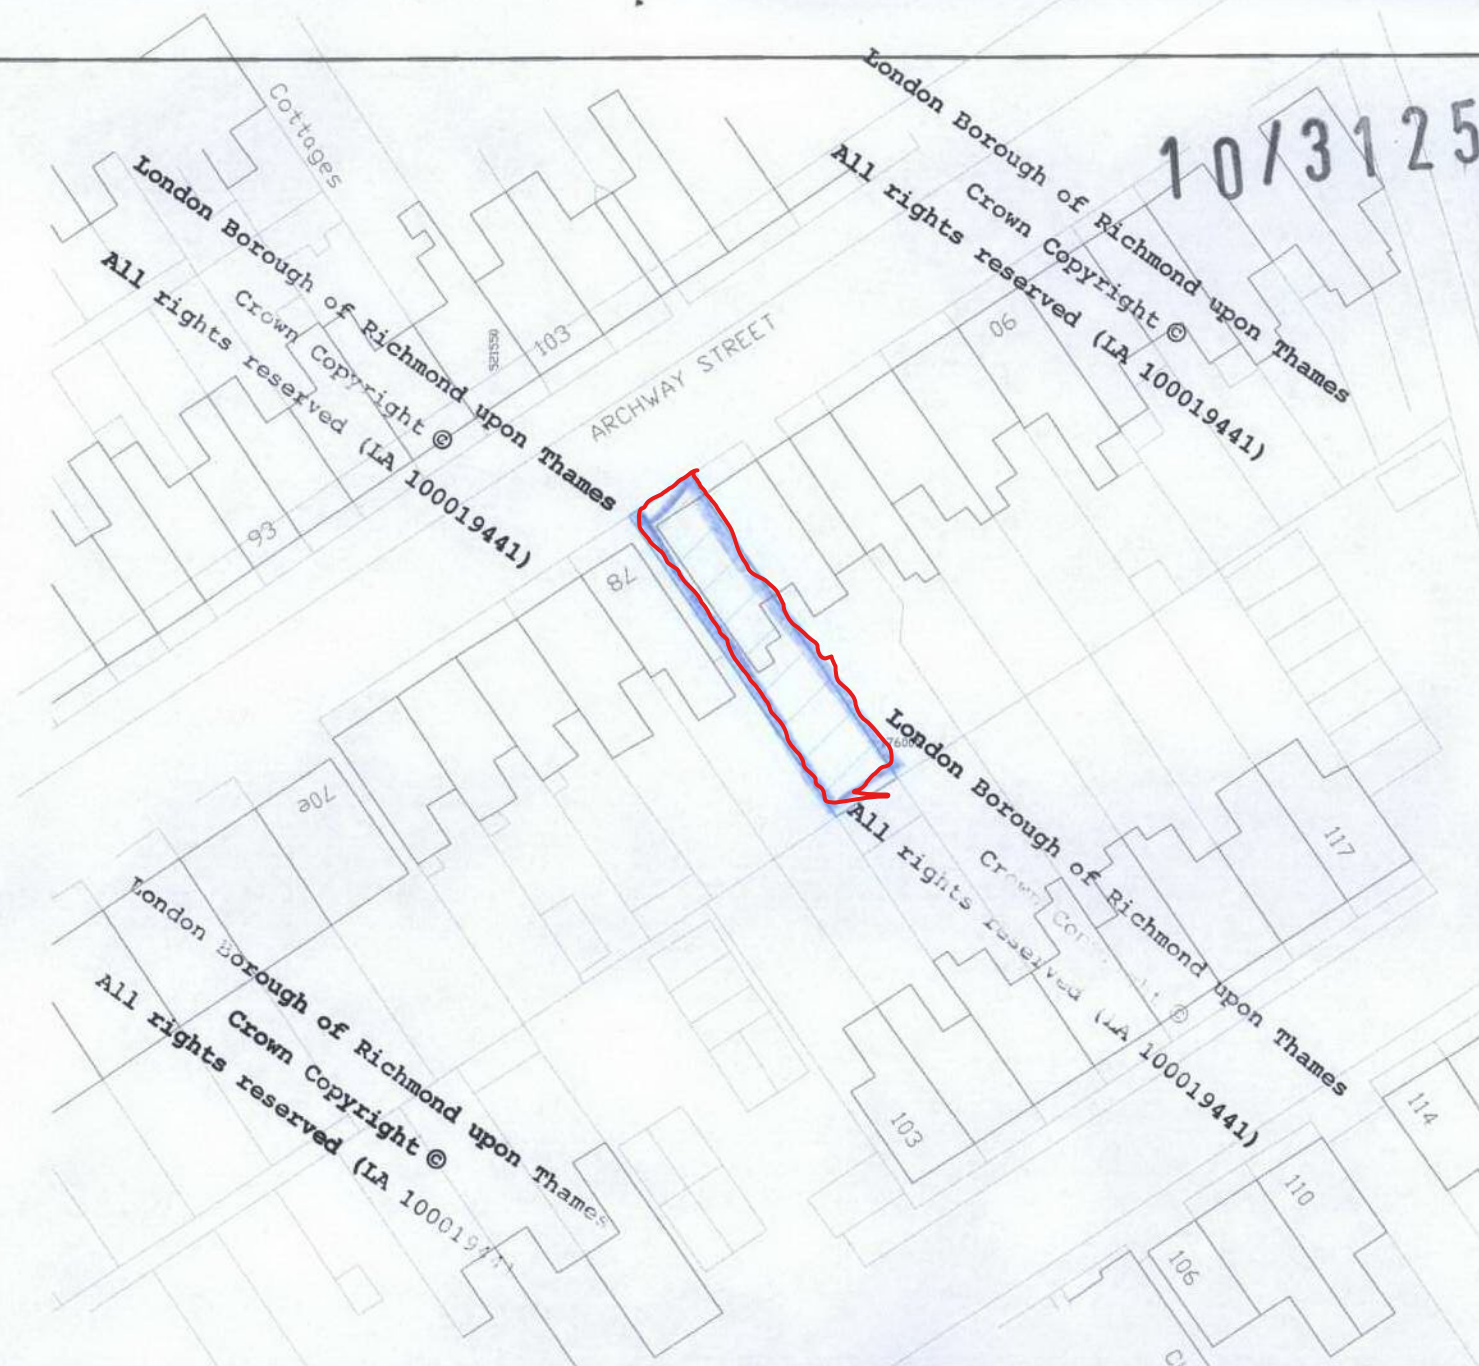

NOTE:
USE MEASURED DIMENSIONS ONLY - DO NOT SCALE FROM THIS DRAWING

 

REV	REV DETAILS	DATE	APPROVED BY



Addison Designs & Associates Ltd.

Andrey Howe
75-77 White Hart Lane
London N15 12JY
Tel: (020) 4789 9029
Fax: (020) 4789 1029
e-mail: andy@add.co.uk
Web Site: www.add.co.uk

JOB: 80 Archway Street, London SW13
CLIENT: Antony Carbonari
DRAWING TITLE: Site Plan

COMPUTER FILE:	SCALE:	DATE:	DRAWN BY:
605/050 BKF	1:500	Oct 010	RA
DRAWING NO:	REV:		
605/050	*		