





Section Facing No.97

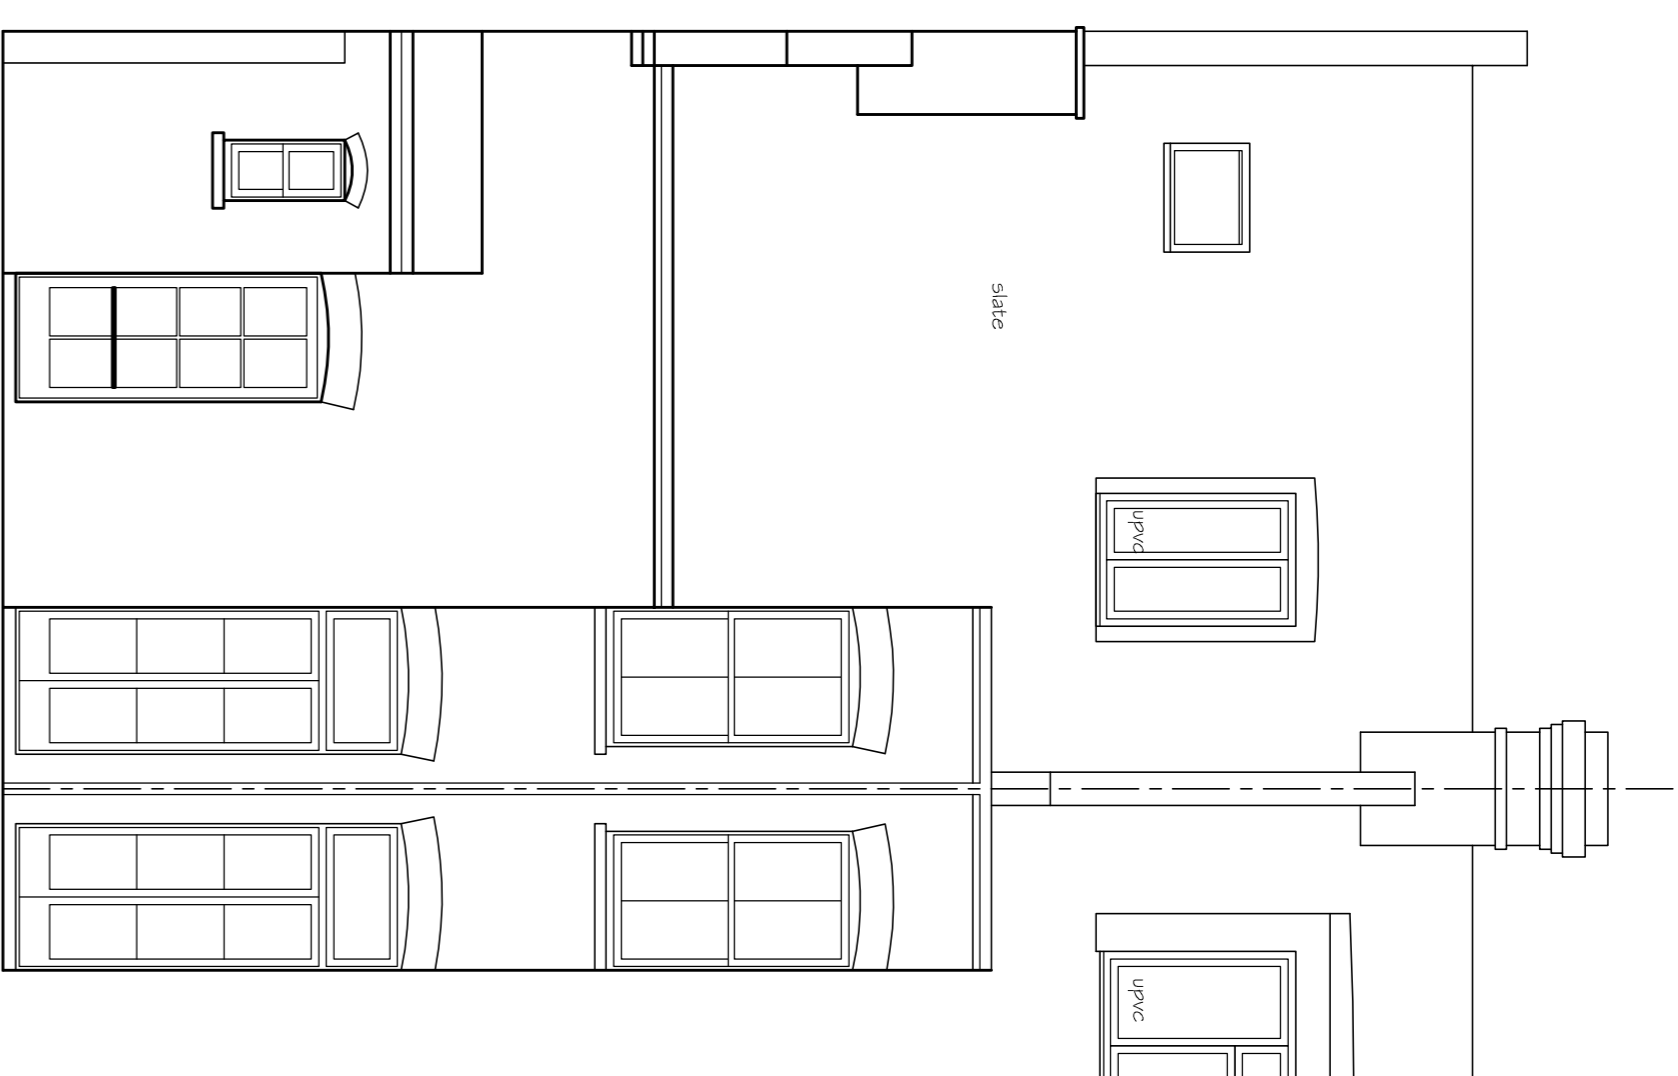


Rear Elevation

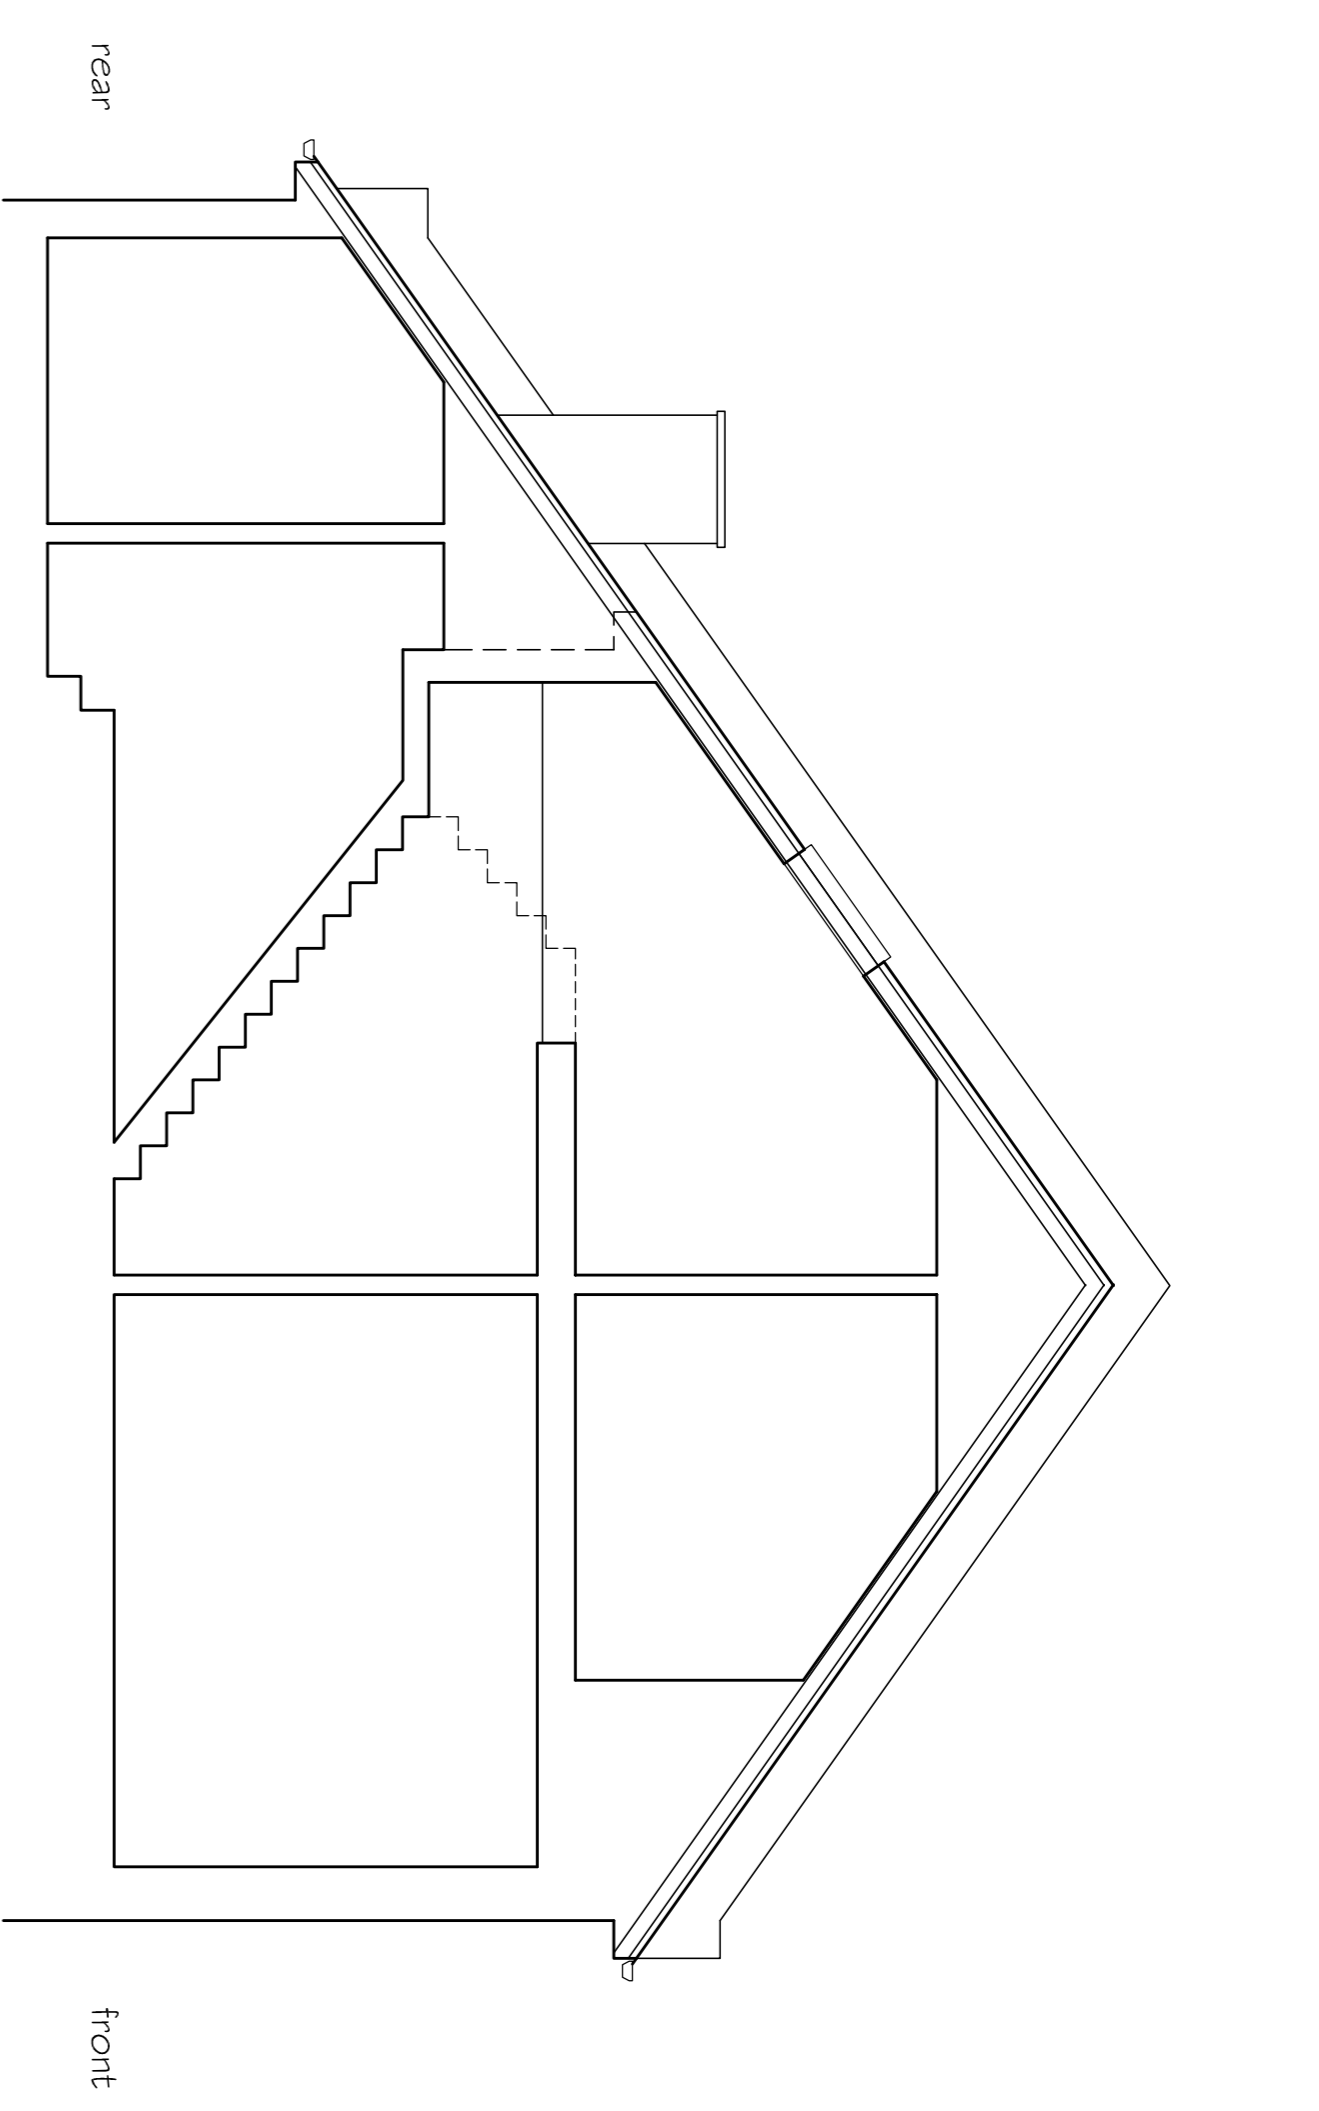


Section Facing No.95

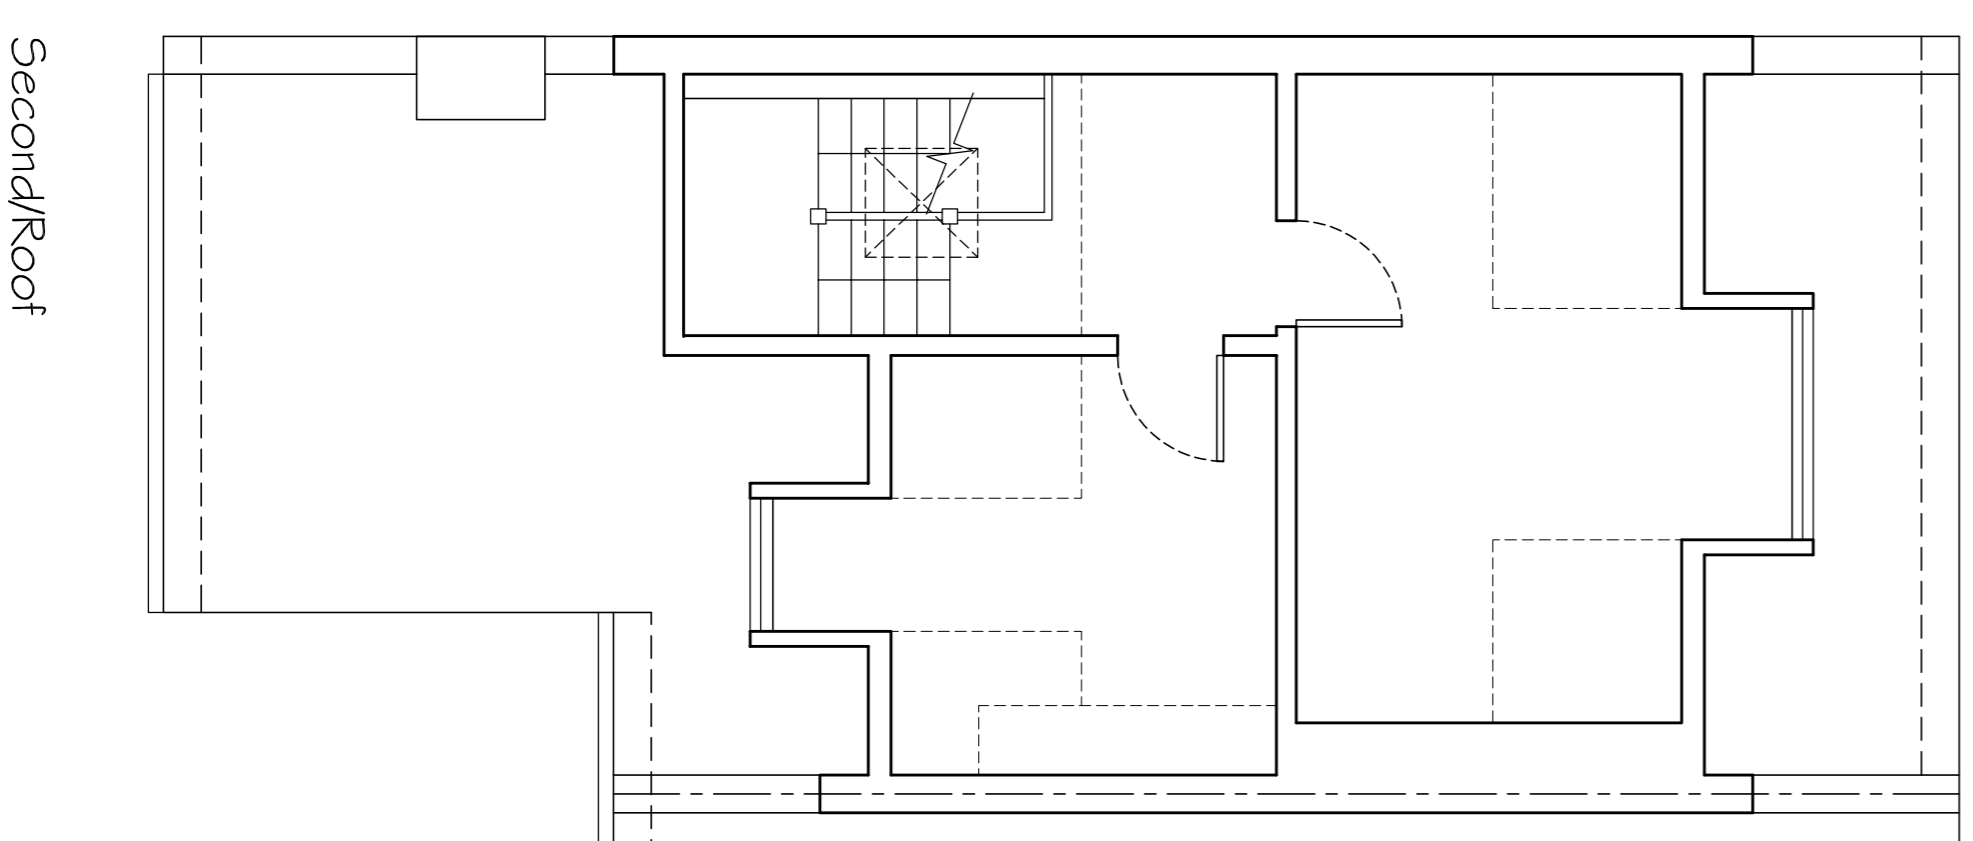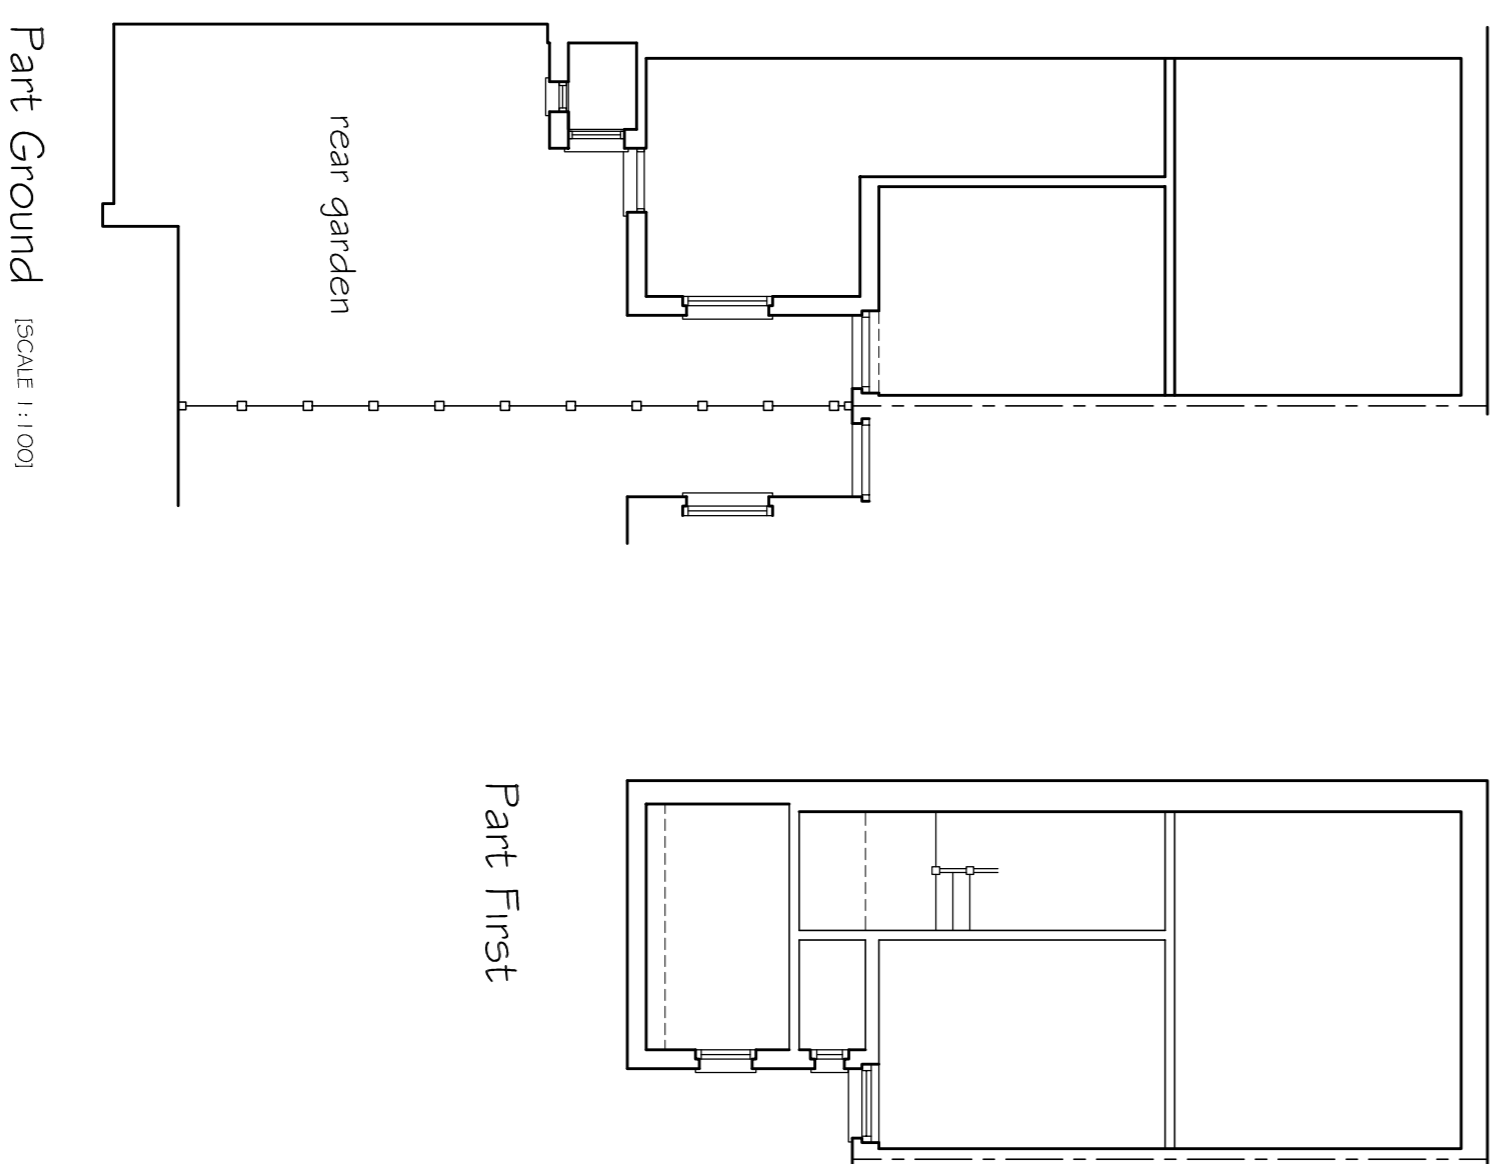


Second/Roof

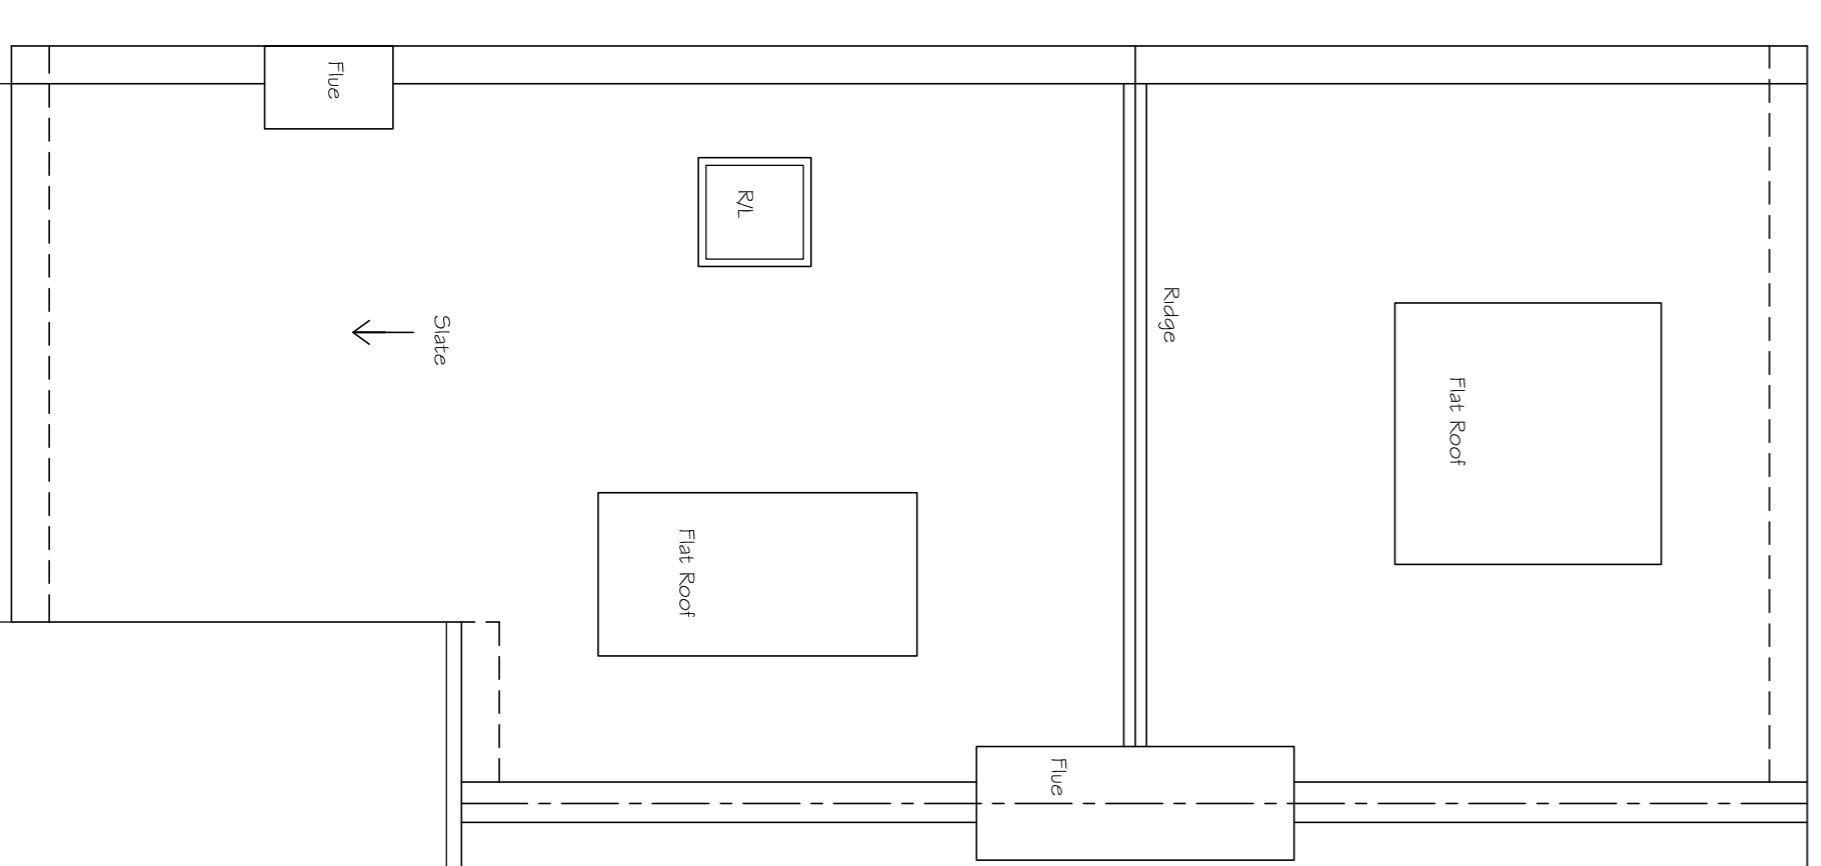

Roof

 

Scale 1:100

 

Scale 1:150

Date	Revisions
A	

Project
95A SHEEN ROAD
RICHMOND TW9 1YJ

Title
Enlarge Rear Dormer
Existing Layout

Scale A1 @ 1:50, 1:100

Date November 2024

Drawn PW

Checked

Dwg No P766/01

Rev.