

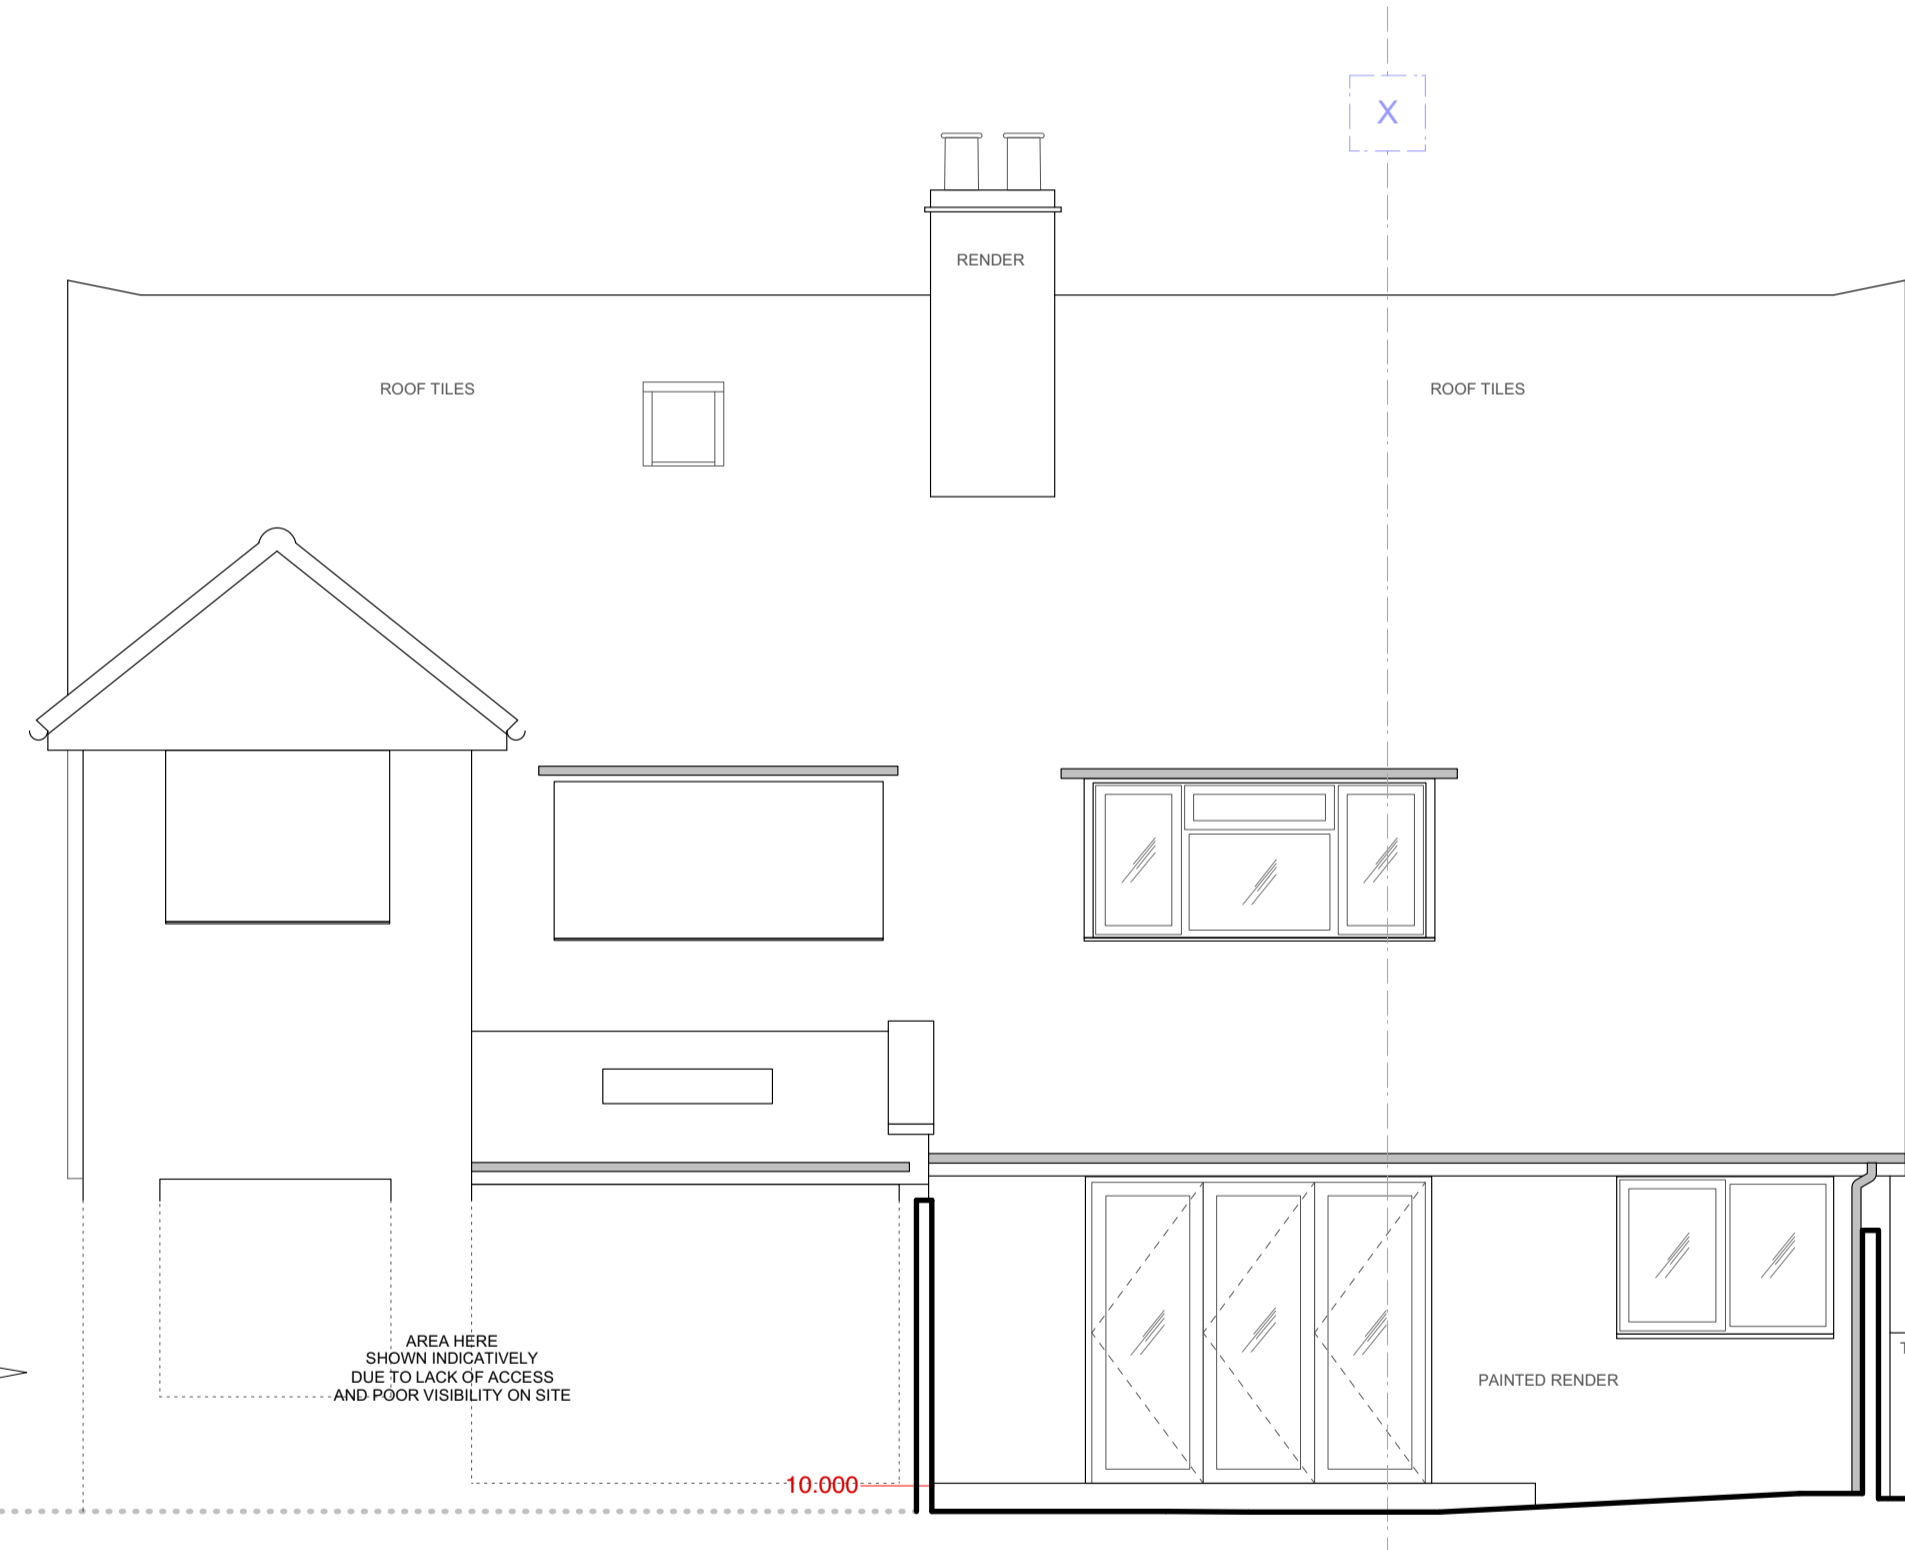


FRONT ELEVATION

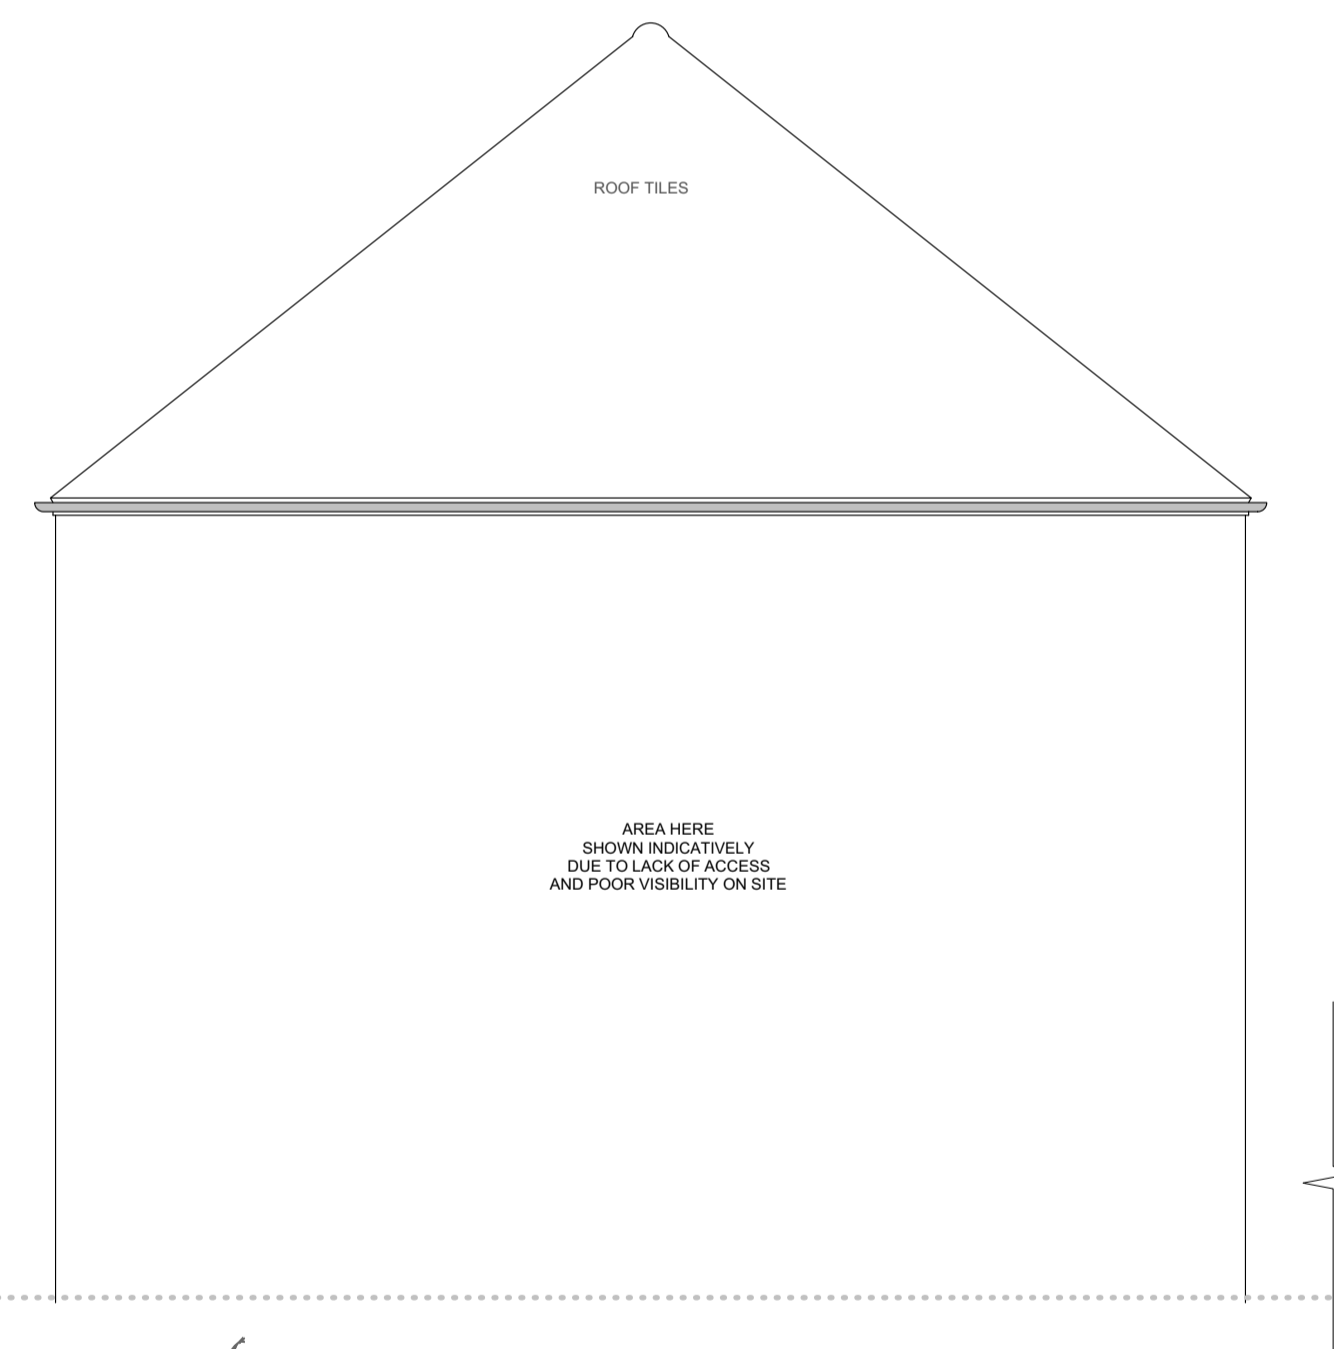

REAR ELEVATION

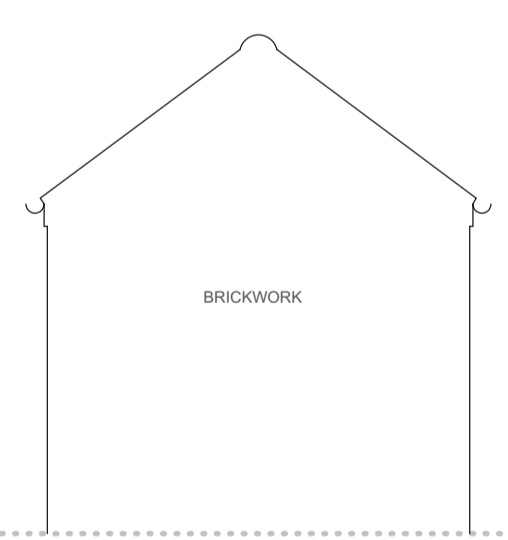

SCALE 1:50@A1, 1:100@A3

▲ ARBITRARY DATUM LOCATED AT FRONT ENTRANCE DOOR - THRESHOLD LEVEL 10.000

NOTES:
 THE SURVEY GRID IS BASED ON ARBITRARY COORDINATES
 EVERY EFFORT IS MADE TO IDENTIFY ALL VISIBLE ABOVE GROUND FEATURES, HOWEVER IT SHOULD BE BORNE IN MIND THAT THERE MAY BE ITEMS OBSCURED AT THE TIME OF SURVEY

ABBREVIATION LIST

AD	ABOVE DATUM
AL	ALARM BOX
B	FLOOR TO BEAM HEIGHT
C	CEILING HEIGHT
CL	COVER LEVEL
EM	ELECTRIC METER
FB	FUSE BOX
FFL	FINISHED FLOOR LEVEL
G	GAS METER
GM	SUSPENDED CEILING GRID H
H	HEIGHT
HH	HEAD HEIGHT
IL	INVERT LEVEL
J	JOIST HEIGHT
JH	HEIGHT-FLOOR TO JOIST
STR C	STRUCTURAL CEILING H
OH	OPENING HEIGHT
RWP	RAIN WATER PIPE
SH	SILL HEIGHT
SVP	SOIL & VENT PIPE
SP	SOIL PIPE
ToF	TOP OF THE FENCE
ToW	TOP OF THE WALL
U/L	UNABLE TO LIFT
WP	WASTE PIPE

PROJECT NAME AND ADDRESS
 44 Ripley Road Hampton Road TW12 2JH

DRAWING NAME
 EXISTING:
 FRONT AND REAR ELEVATIONS

SCALE	SURVEY DATE	REVISION	DRAWING NUMBER
1:50@A1, 1:100@A3	NOVEMBER 2021		EX4
	SURVEYED BY	JOB NUMBER	
	MZ	J1775	

MICTEC Ltd.
 1 BOURNE WAY
 SUTTON, SURREY
 SM1 2EN
 info@mictec.co.uk
 078 0955 7477

ALL DIMENSIONS TO BE CHECKED ON SITE
 DISCREPANCIES TO BE REFERRED TO AUTHOR. DO NOT SCALE OFF THIS DRAWING.
 Copyright of this drawing is owned by Mictec Limited - do not reproduce or distribute without written consent.

