
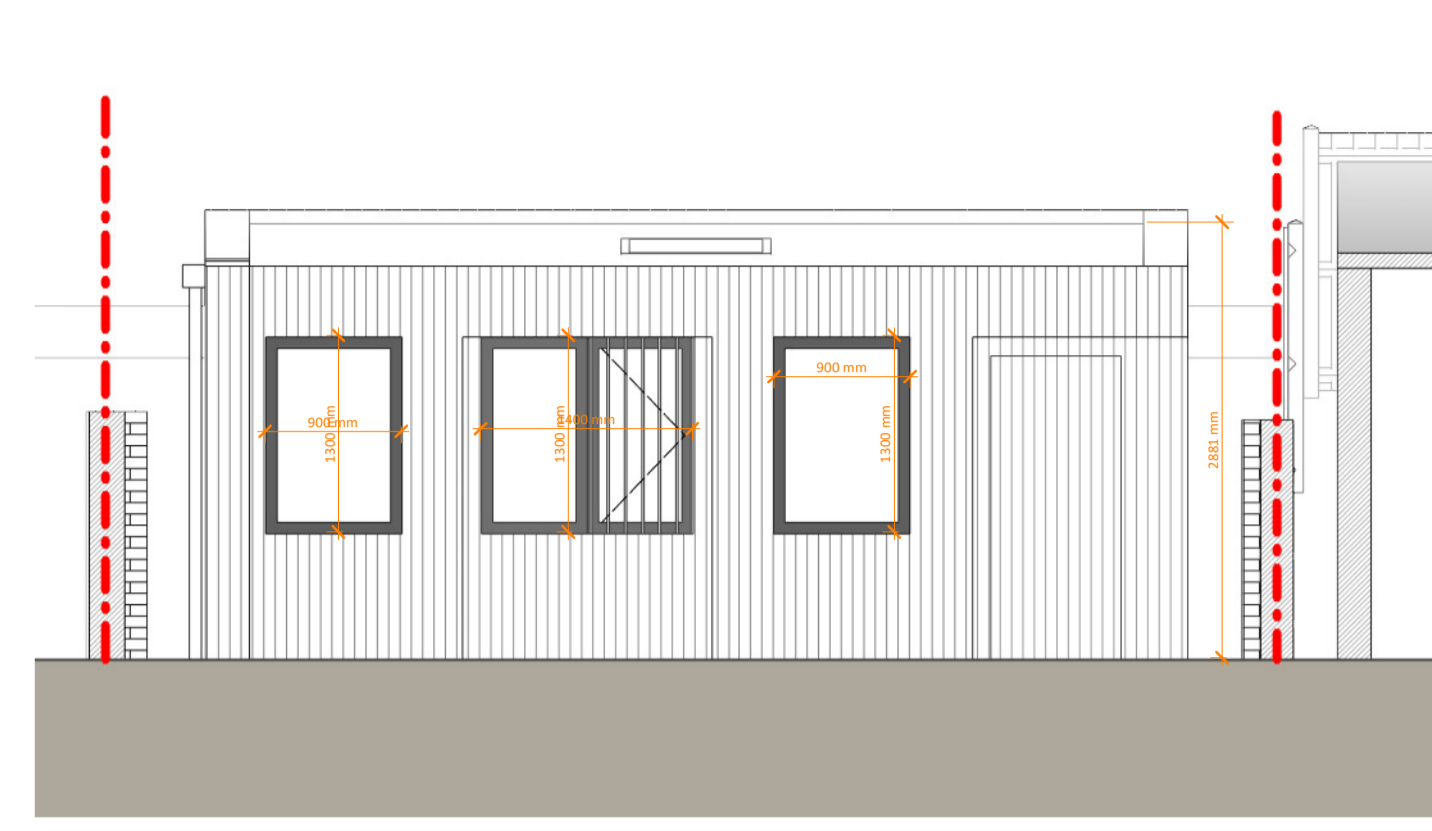


Copyright in the design and this drawing is the property of RESI. Reproduction in whole or in part without the written consent of RESI is prohibited. This drawing must be used in conjunction with all other relevant documentation and drawings.


RESI accepts no liability for any expense, loss or damage of whatsoever nature and however arising from any variations which have not been referred to them and their approval obtained.

This must be used for the project only. Do not scale from this drawing, with typical dimensions as to be used. All dimensions in this drawing are in millimetres unless otherwise stated. Any discrepancies to be reported to RESI immediately.


Notes

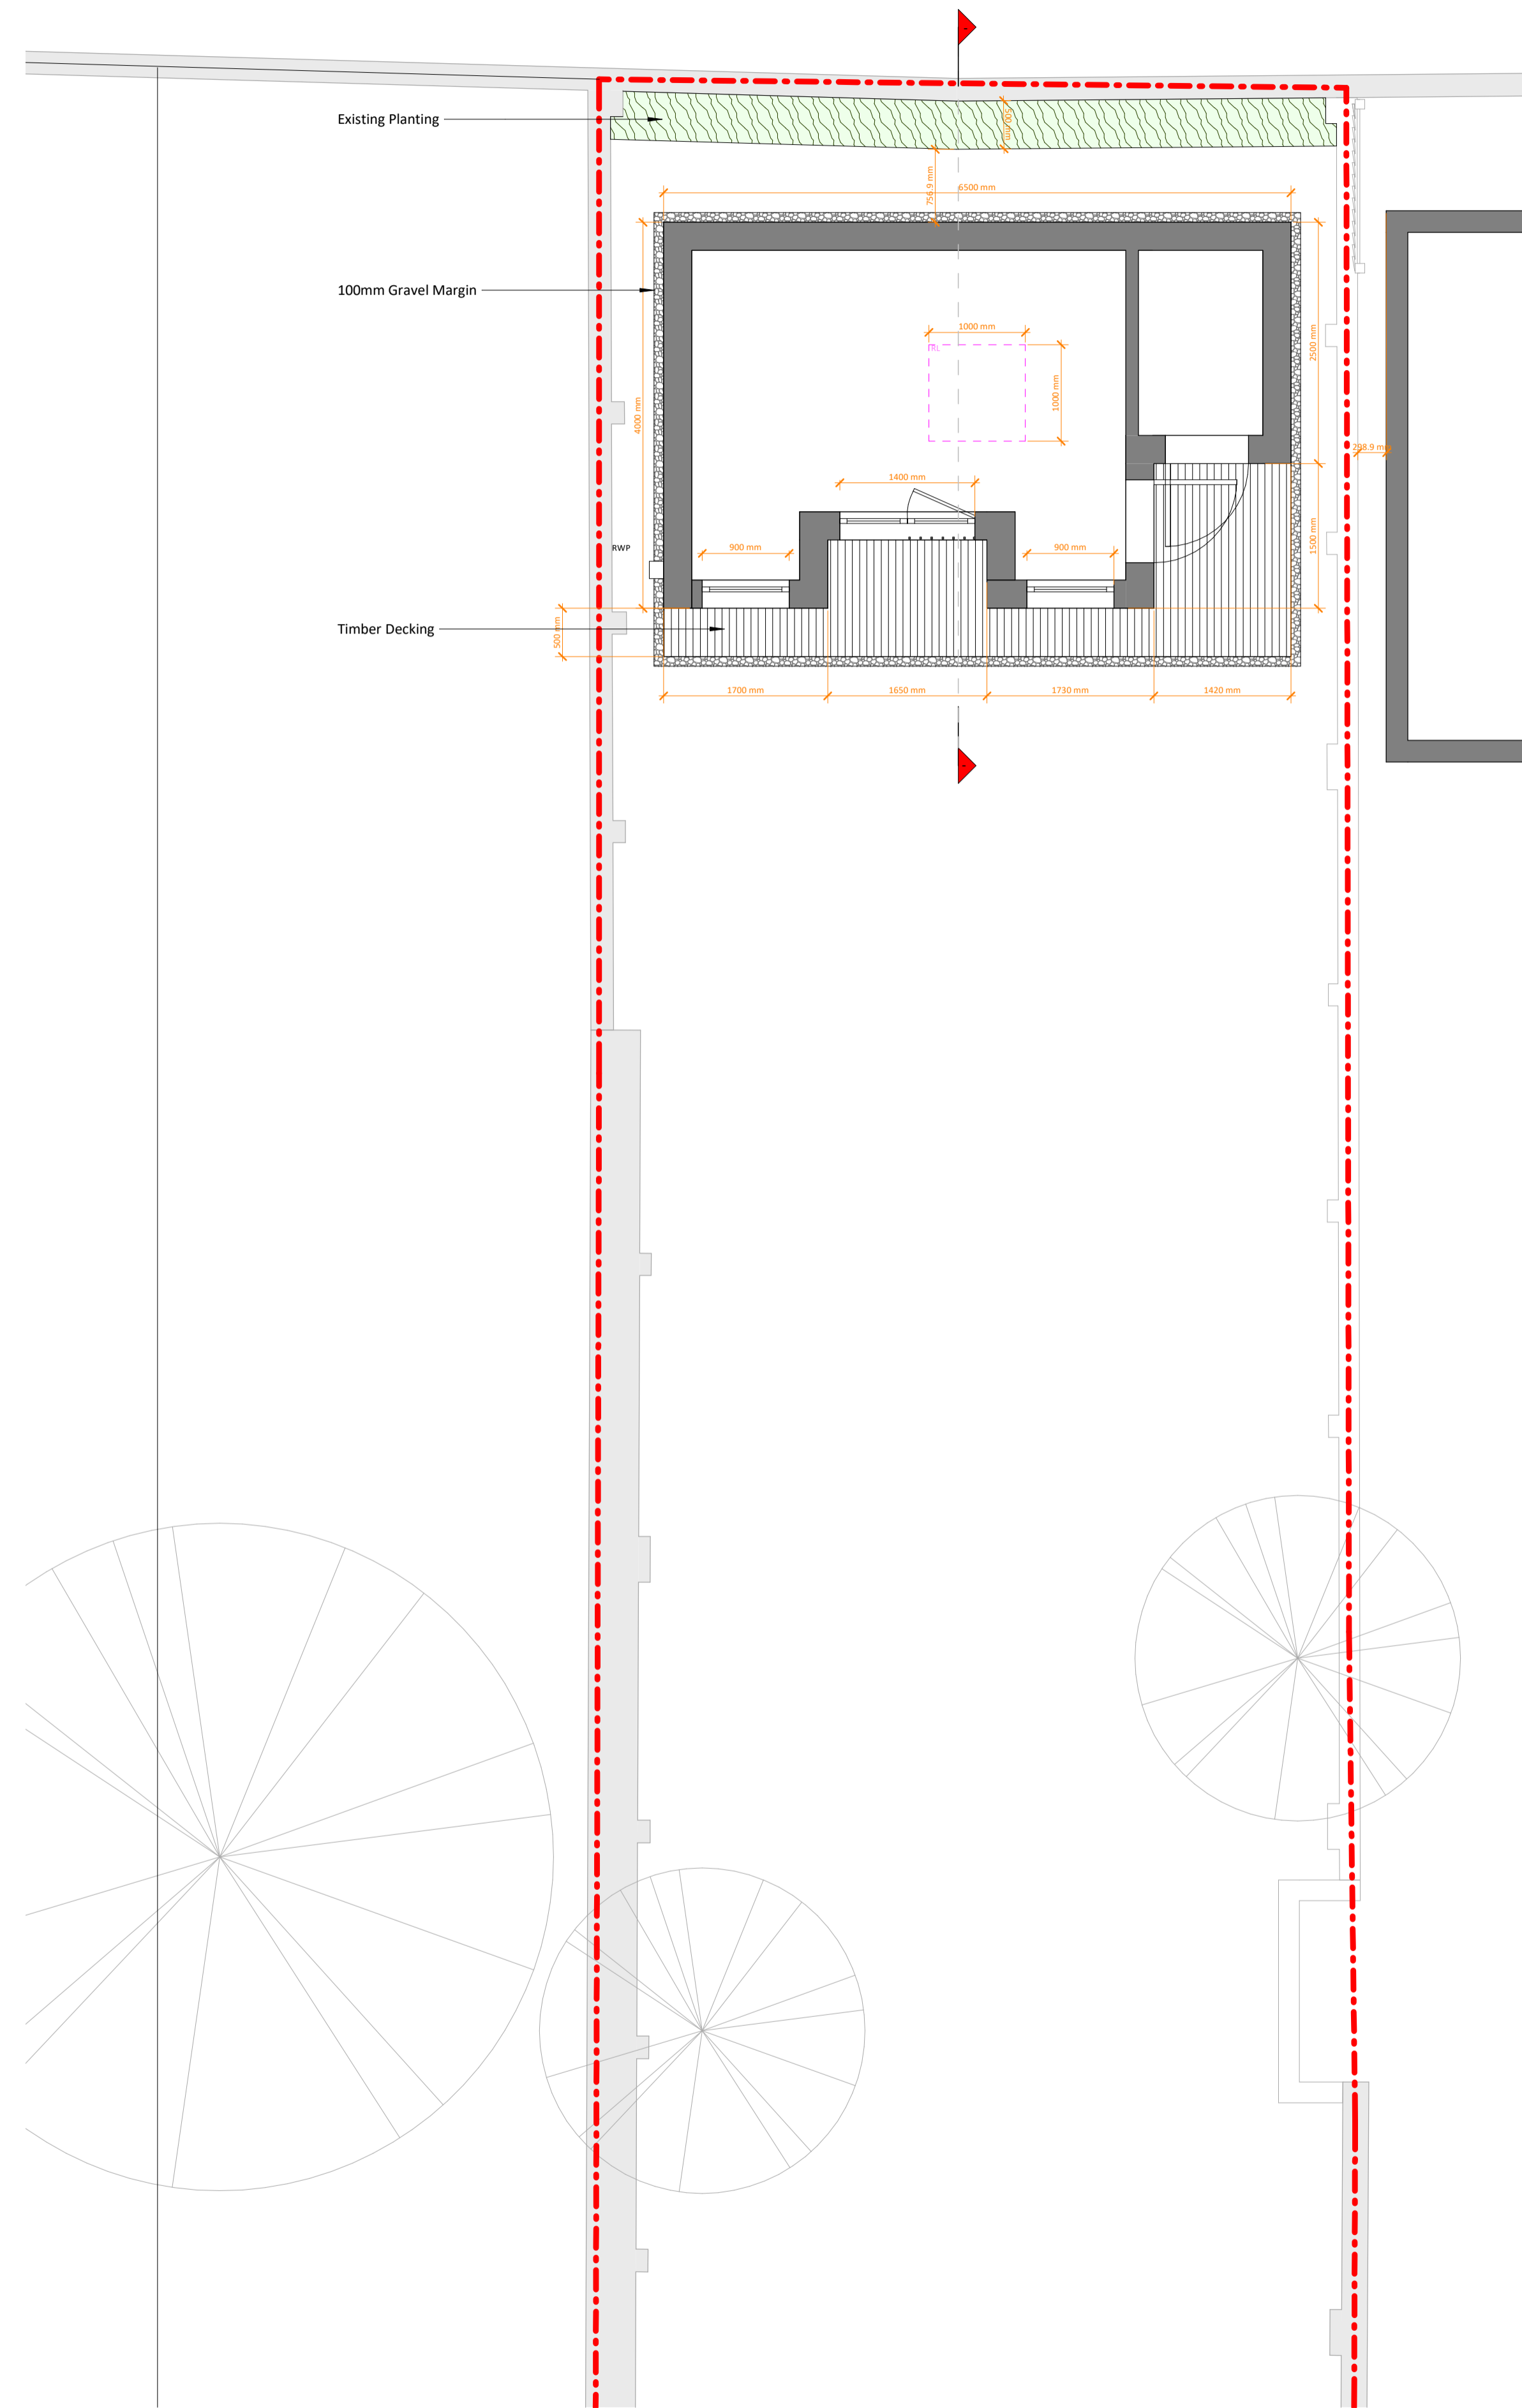


Outbuilding Front Elevation

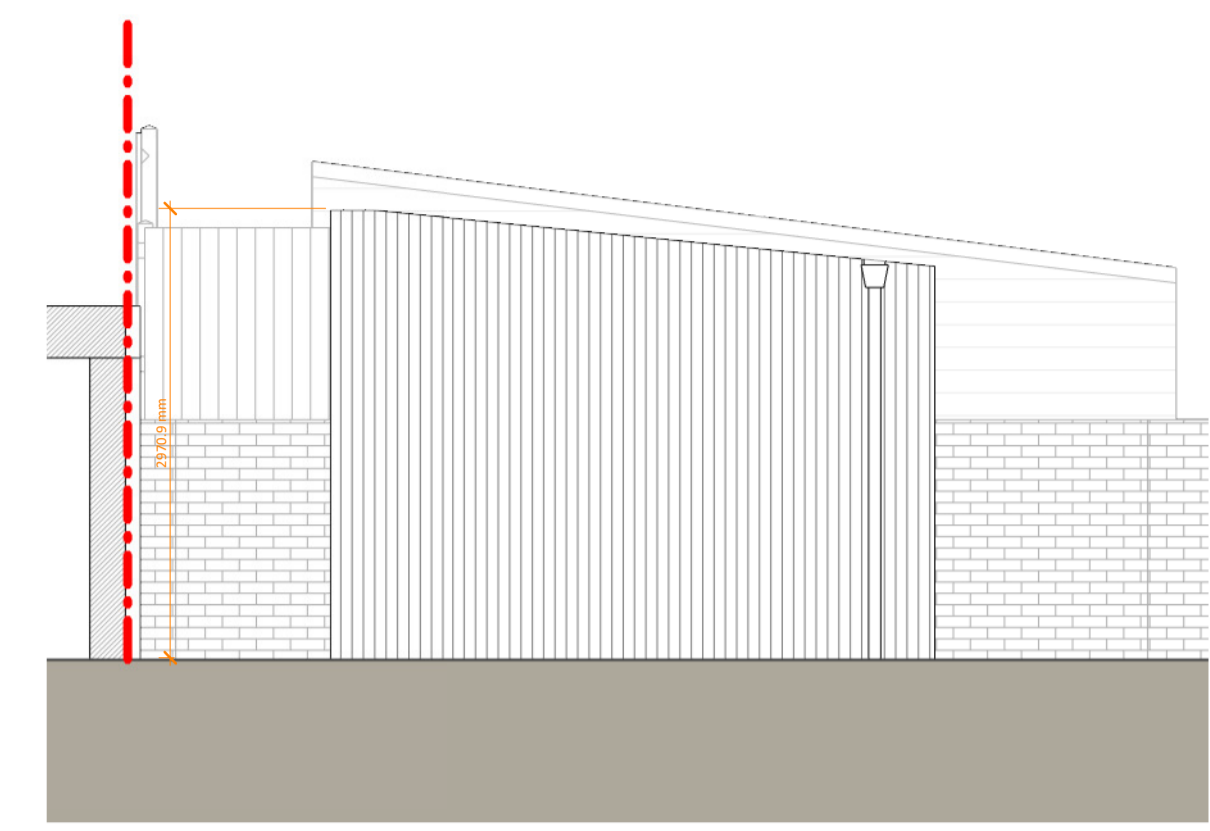


Outbuilding Side Elevation

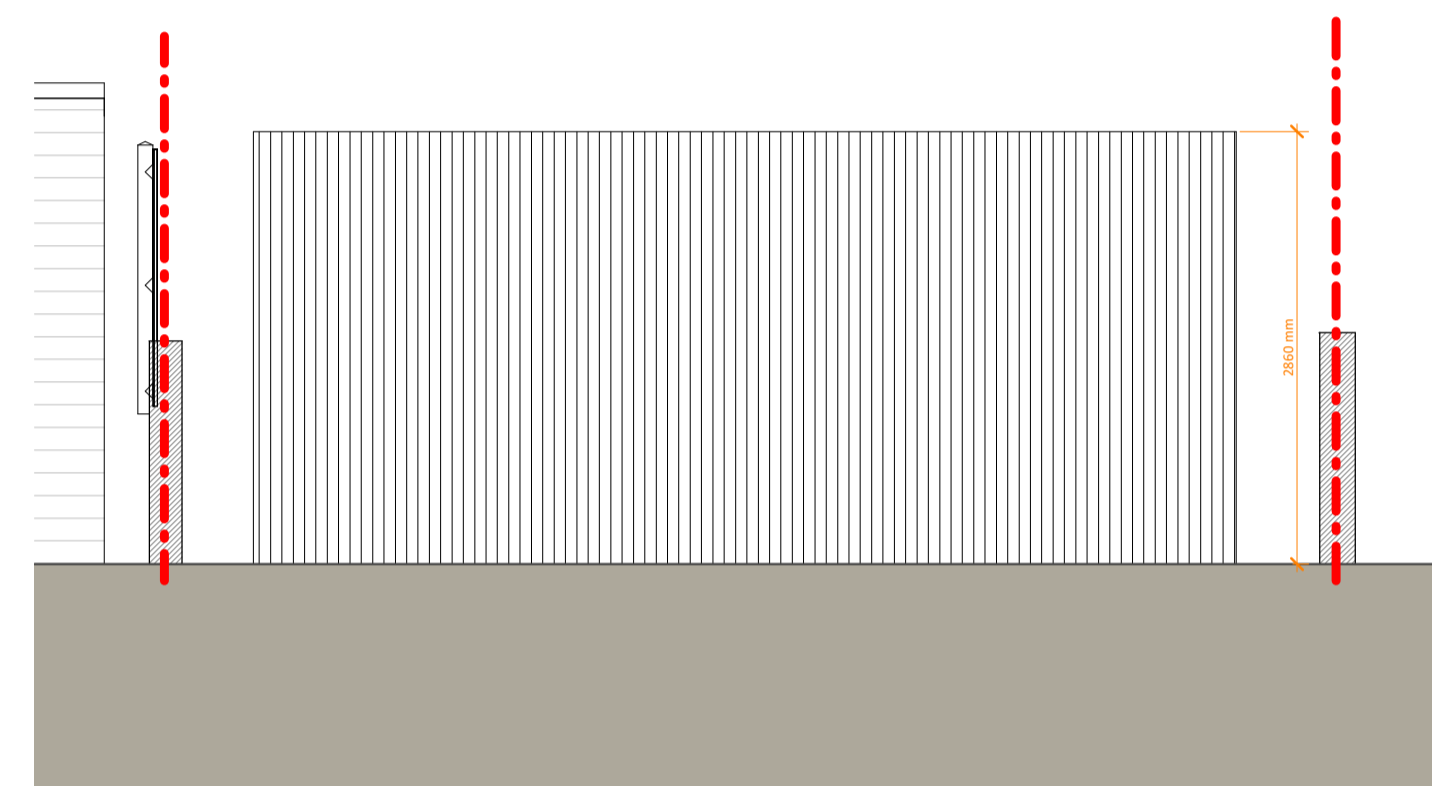

Outbuilding Rear Elevation

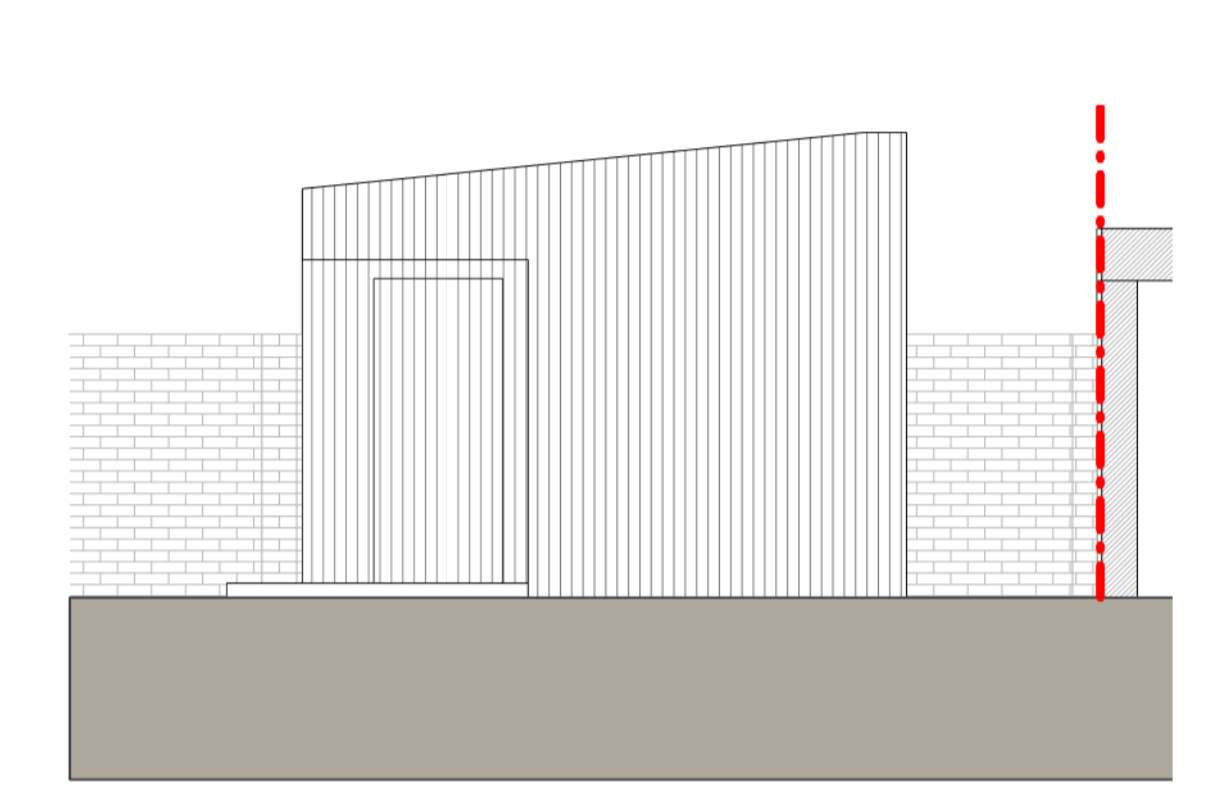


Outbuilding Flank Elevation

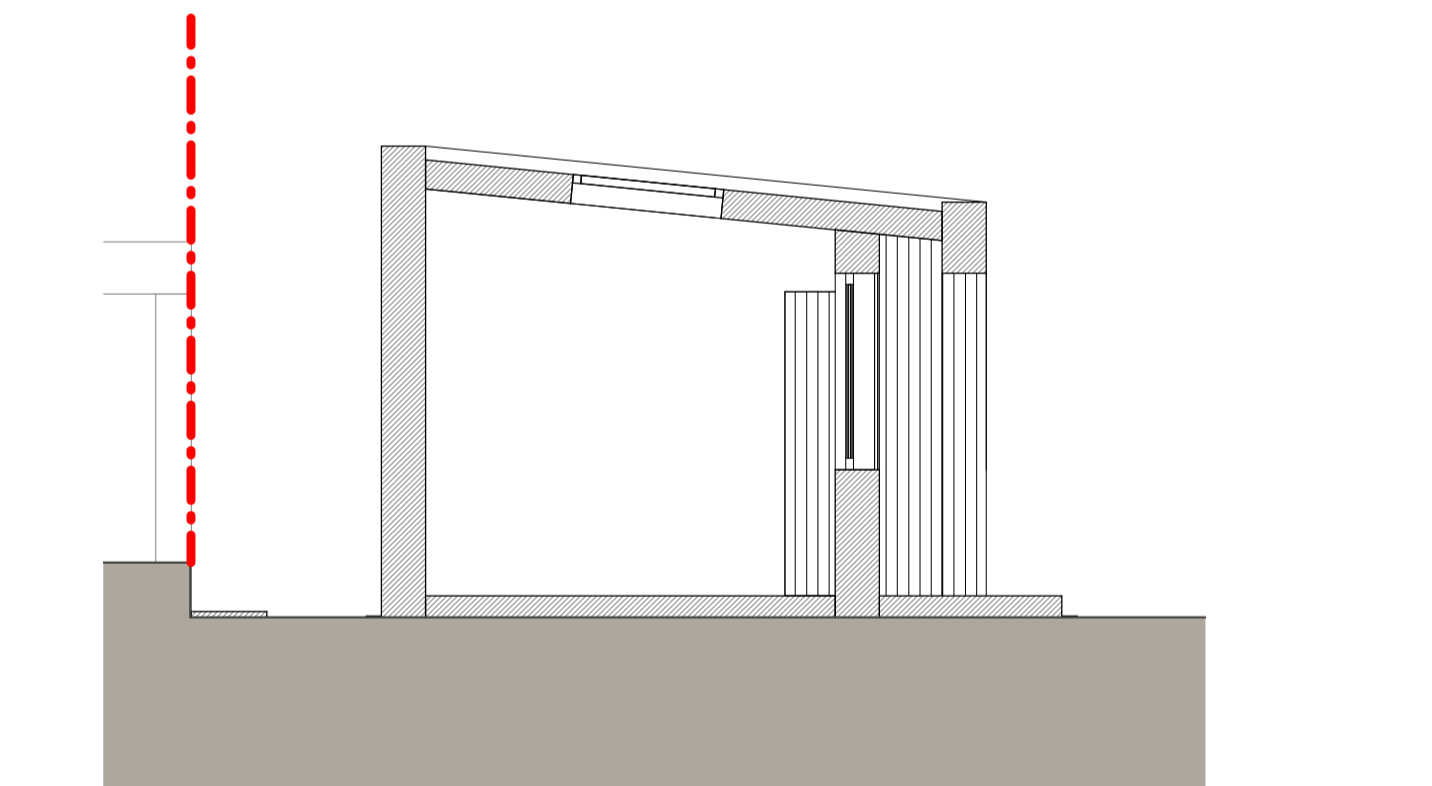

Outbuilding Section

Ground Floor Plan

 

Revision		
Rev	Notes	Date
A	Concept Issue	09/07/2024

RESI
Grow your home

Job Title:
Proposed outbuilding, front driveway alterations, new boundary treatment and all associated works at 149 Castlenau SW13 9EW

Drawing Status:
Planning

Client:
Christopher Holbrook

Drawing Title:
Proposed Outbuilding Drawings

Scale: 1:50 @ A1	Drawn: AE
Date: JULY 2024	Checked: AE
Drawing No: 881027/2100	Rev: A