


Copyright in the design and this drawing is the property of RESI. Reproduction in whole or in part is prohibited without the written consent of RESI. This drawing must be used in conjunction with all other relevant documentation and drawings.

RESI accepts no liability for any expense, loss or damage of whatsoever nature and however arising from any variations which have not been referred to them and their approval obtained.

Plans not to actual scale. Do not scale from this drawing, with typical dimensions as to be used. All dimensions in this drawing are to be used in construction. Any discrepancies to be reported to RESI immediately.

Notes

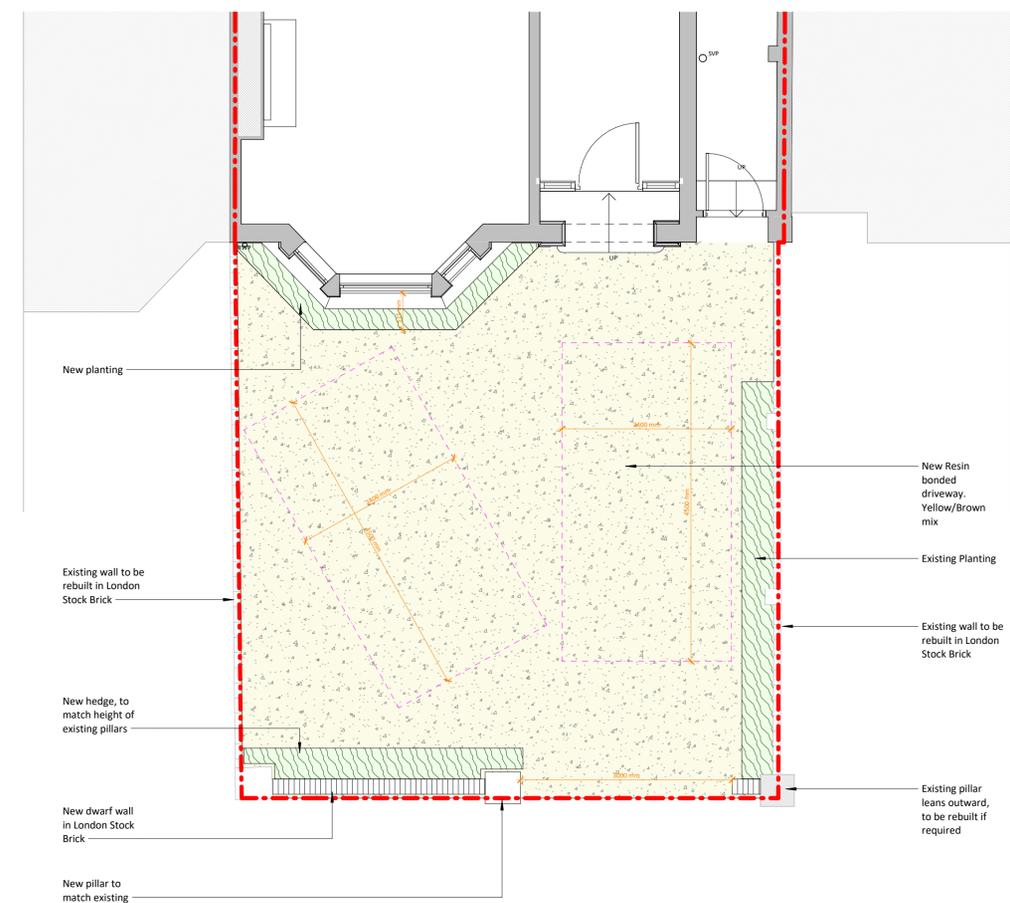

Ground Floor Plan



Front Elevation

Revision		
Rev	Notes	Date
A	Concept Issue	09/07/2024

RESI
Grow your home

Job Title
Proposed outbuilding, front driveway alterations, new boundary treatment and all associated works at 149 Castlenau SW13 9EW

Drawing Status
Planning

Client
Christopher Holbrook

Drawing Title
Proposed Driveway Drawings

Scale 1:50 @ A1	Drawn AE
Date 09/07/2024	Checked AE
Drawing No 881027/2101	Rev A

