




GROUND FLOOR



1st FLOOR

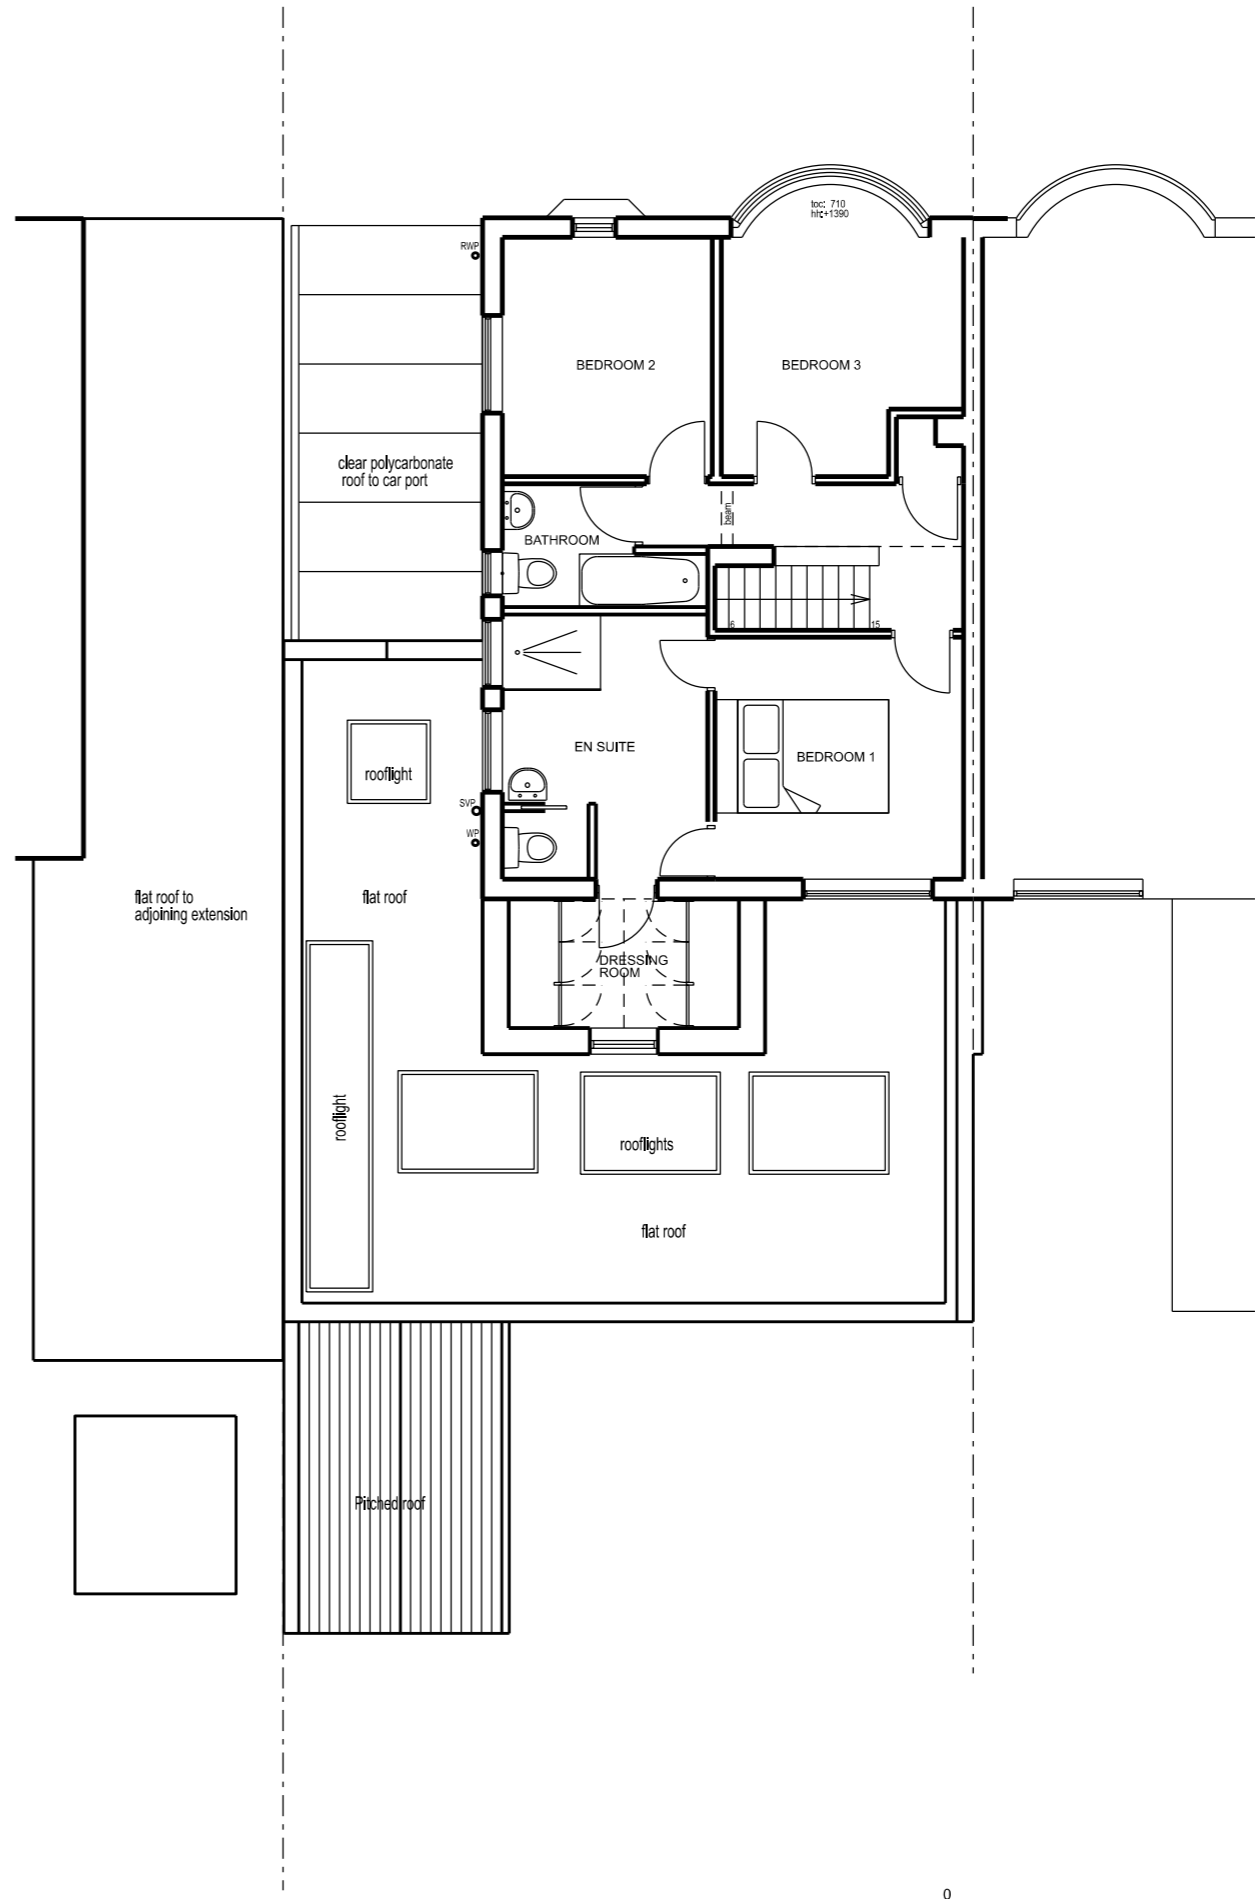

 

 TIM

 BRENNAN

 ARCHITECTS

Job
 196 LYNDBURST AVENUE
 Title
 PROPOSED FLOOR PLANS

Date: _____ 1:50 @ A1
 Drawn by: _____ Scale: 1:100 @ A3
 Checked: _____
 Drawing No: 196LA:P.01 B
 Revision: _____
 © Biscoe + Stanton Architects

14 Midtown Avenue London SW14 Tel:0171-490 7919 Fax:0171-490 7929