
 


ROOF PLAN

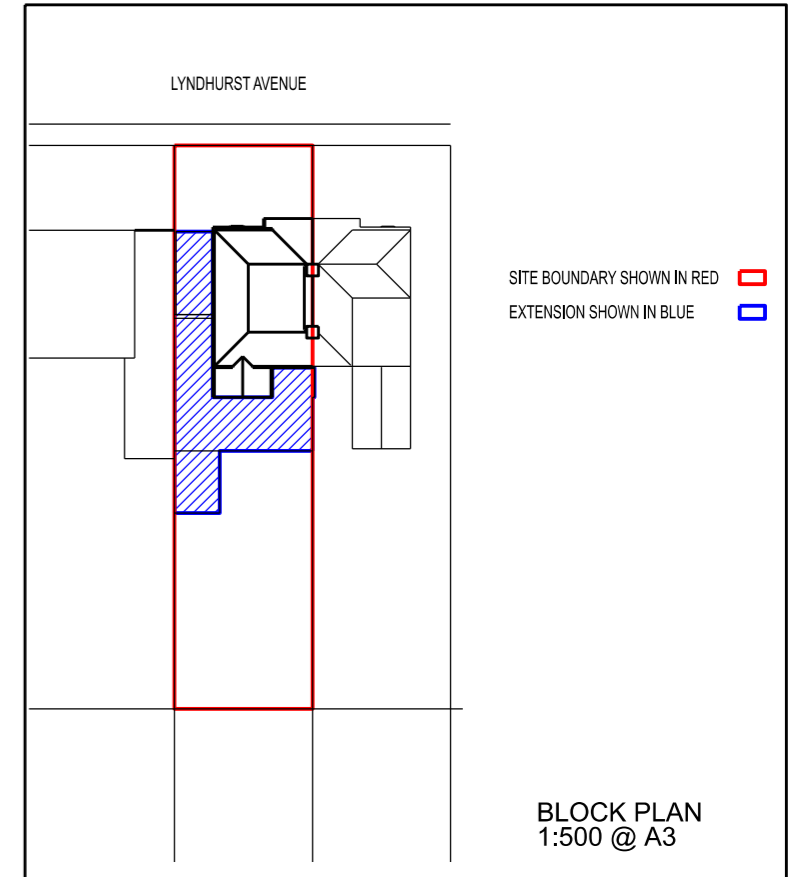

TIM
BRENNAN
ARCHITECTS

14 Midtown Avenue London SW14 Tel:0171-490 7919 Fax:0171-490 7929

Job
196 LYNDHURST AVENUE

Title
PROPOSED ROOF PLAN
+ BLOCK PLAN

Date: _____ 1:50 @ A1
Drawn by: _____ Scale: 1:100 @ A3
Checked: _____
Drawing No: _____ Revision

196LA:P.02 B

© Biscoe + Stanton Architects