



GROUND FLOOR



1st FLOOR

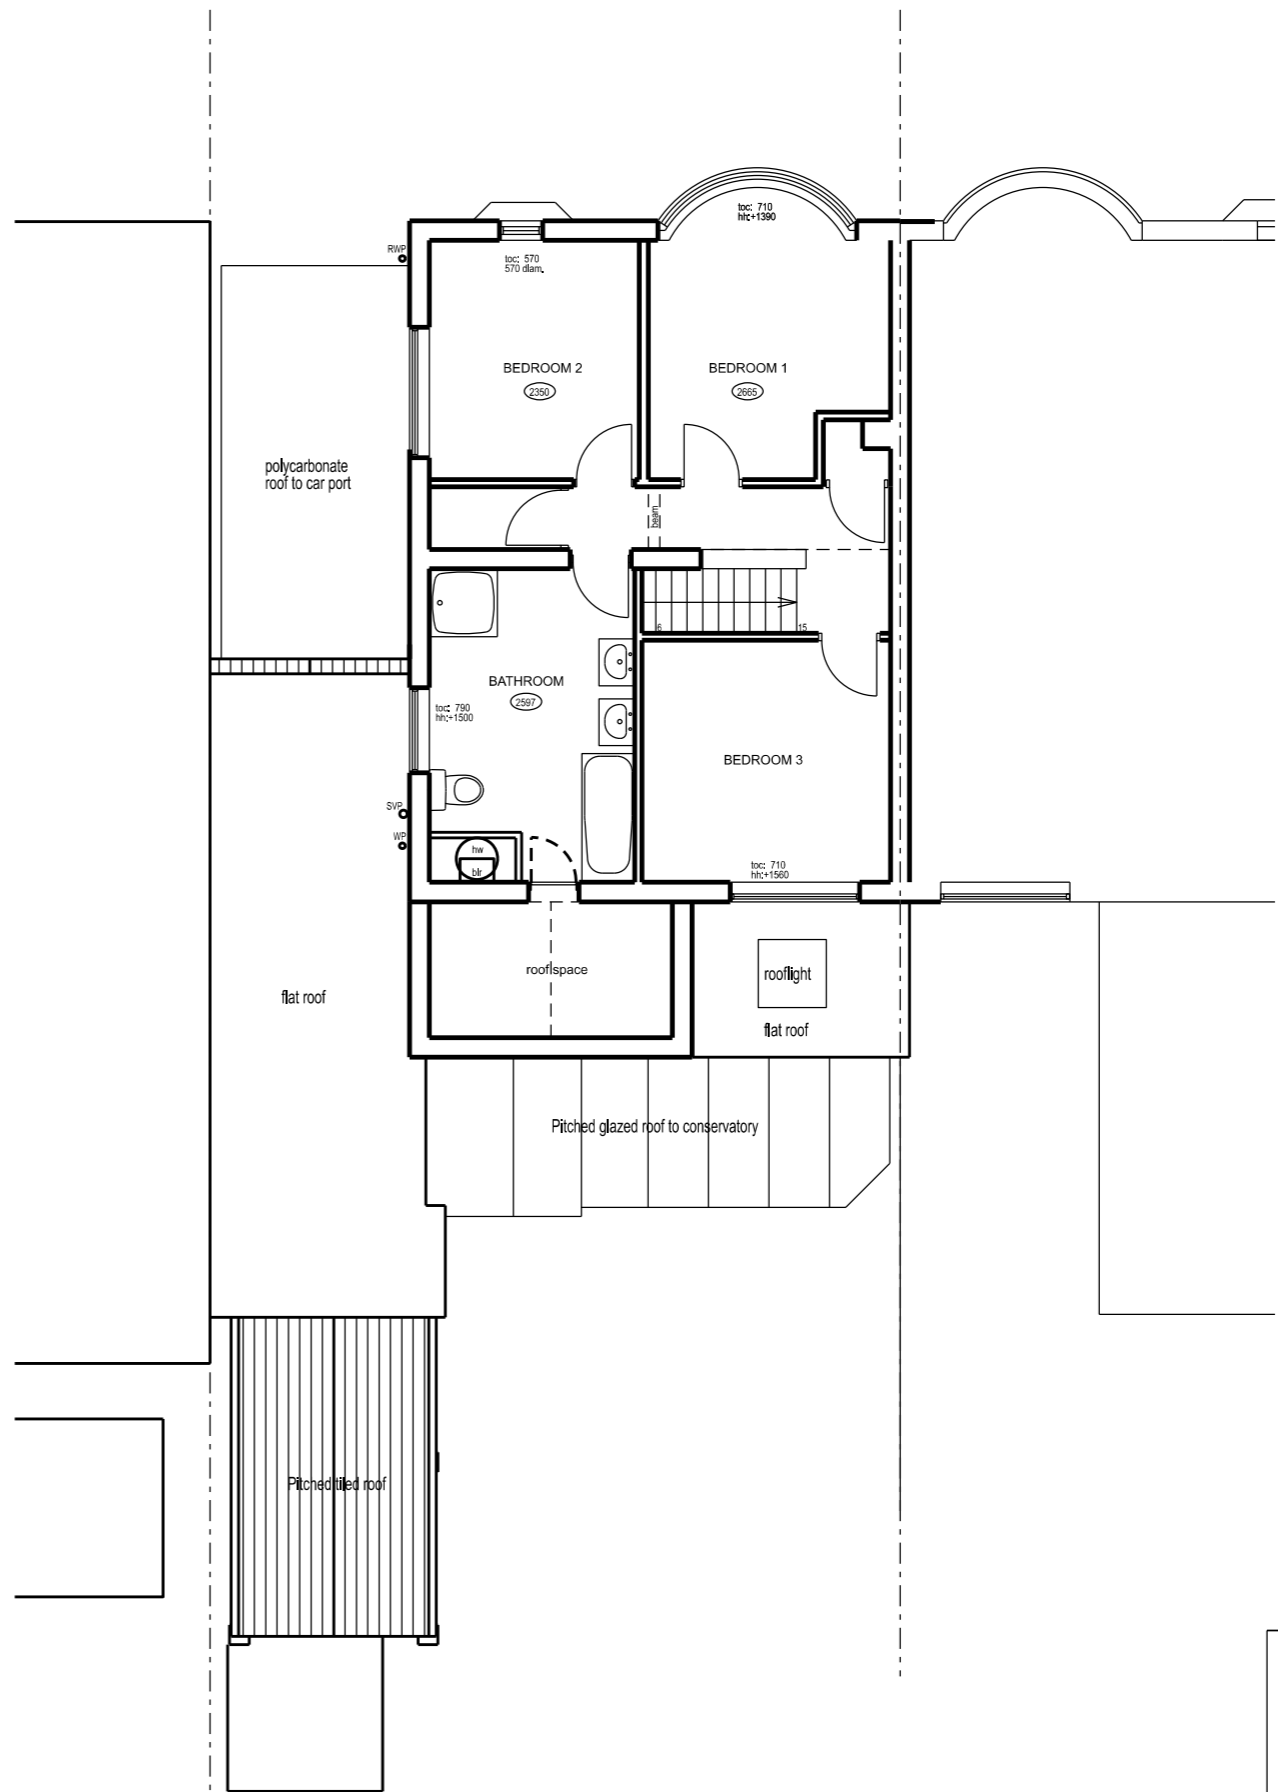



 TIM BRENNAN ARCHITECTS

196 LYN DHURST GARDENS

EXISTING FLOOR PLANS

Date: 1:50 @ A1
 Drawn by: 1:100 @ A3
 Checked: Scale: 1:100 @ A3
 Drawing No: Ren:tkn

196LG:S.01 B