


SECTION AA / SIDE ELEVATION
facing No.198

REAR ELEVATION

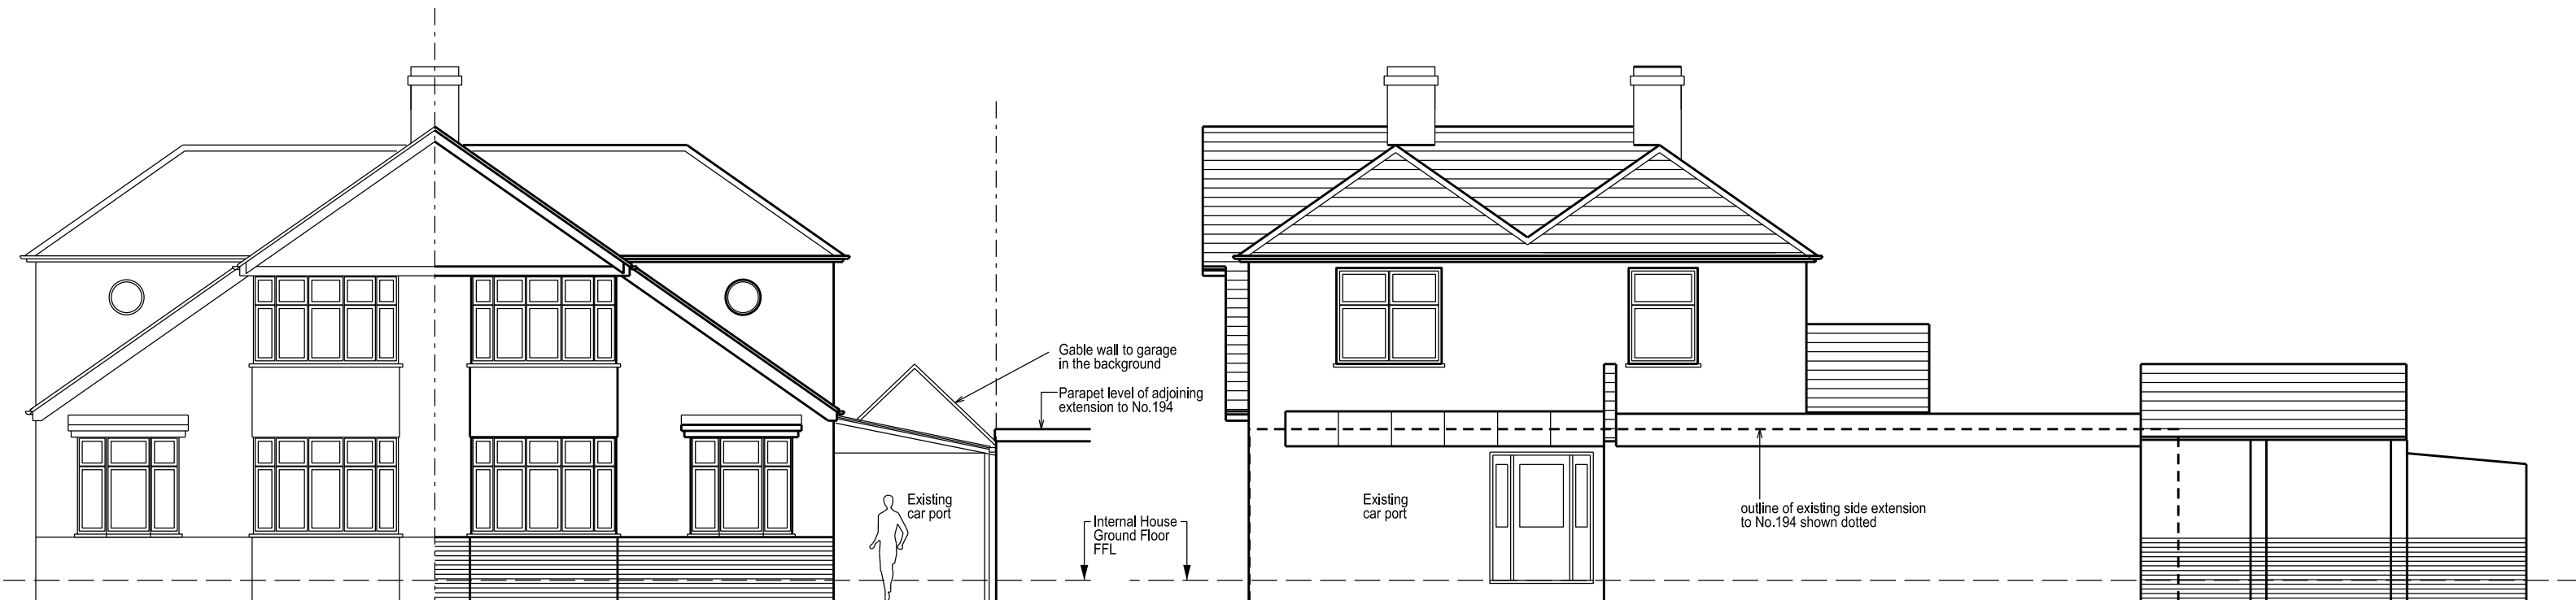

FRONT ELEVATION

SIDE ELEVATION
facing No.194

EXTERNAL MATERIALS

Walls: Painted render to match existing house
 Pitched Roof: Plain red roof tiles to match existing house
 Windows: White uPVC frames
 Doors: Glazed with powder coated aluminium frames



196 LYN DHURST AVENUE

EXISTING HOUSE:
ELEVATIONS

14 Midtown Avenue London SW14 Tel:0171-490 7919 Fax:0171-490 7929

TIM
BRENNAN
ARCHITECTS

Date: 1:50 @ A1
 Checked: Scale: 1:100 @ A3
 Drawing No: Revision

196LA:S.03 A

© Biscoe + Stanton Architects