

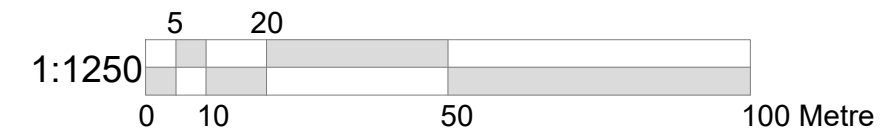


LOCATION PLAN SCALE 1:1250

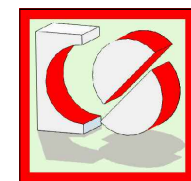

SITE PLAN SCALE 1:500

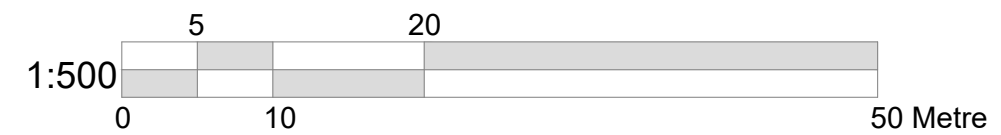

CRAFTED SPACES
 ARCHITECTURE + URBANISUM
DESIGNING WITH SOCIAL, ECONOMIC & ENVIRONMENTAL SUSTAINABILITY
 (M) 07973988297

Applicant:
MR IBRAHIM MAHBOUBI

Job Title:
30 CLEVELAND AVENUE, HAMPTON, TW12 2RD

Drawing Title:
BLOCK AND LOCATION PLAN

Scale: AS SHOWN	Drawing No. PA-2459-00	Print Size A3	Revision
Date: 31/09/2024			

Drawing Status
FOR PLANNING APPROVAL