



EXISTING SIDE ELEVATION

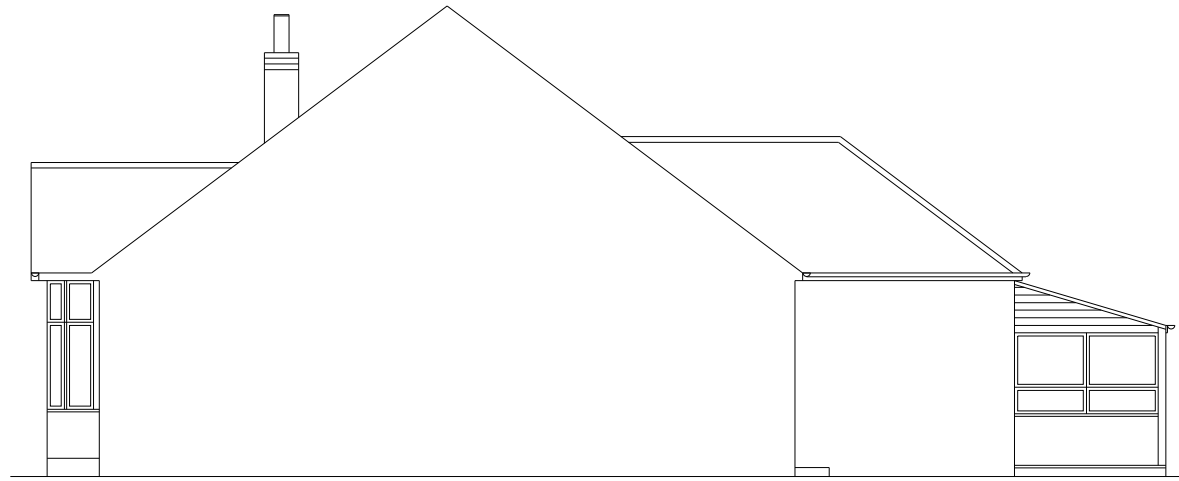


EXISTING ANOTHER SIDE ELEVATION



EXISTING FRONT ELEVATION

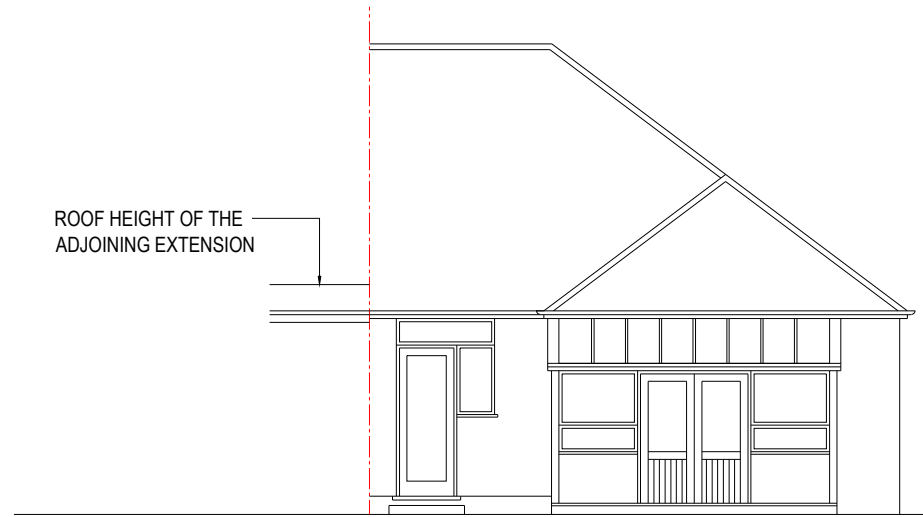

EXISTING REAR ELEVATION

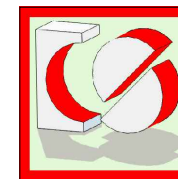

**CRAFTED SPACES**  
**ARCHITECTURE + URBANISUM**  
DESIGNING WITH SOCIAL, ECONOMICAL & ENVIRONMENTAL SUSTAINABILITY  
(M) 07973988297

Applicant:  
**MR IBRAHIM MAHBOUBI**

Job Title:  
**30 CLEVELAND AVENUE, HAMPTON, TW12 2RD**

Drawing Title:  
**EXISTING ELEVATIONS**

Scale: 1:100	Drawing No.	Print Size	Revision
Date: 31/09/2024	PA-2459-03	<b>A3</b>	

Drawing Status:  
**FOR PLANNING APPROVAL**

