



03. SECTION C-C (Scale 1:50)

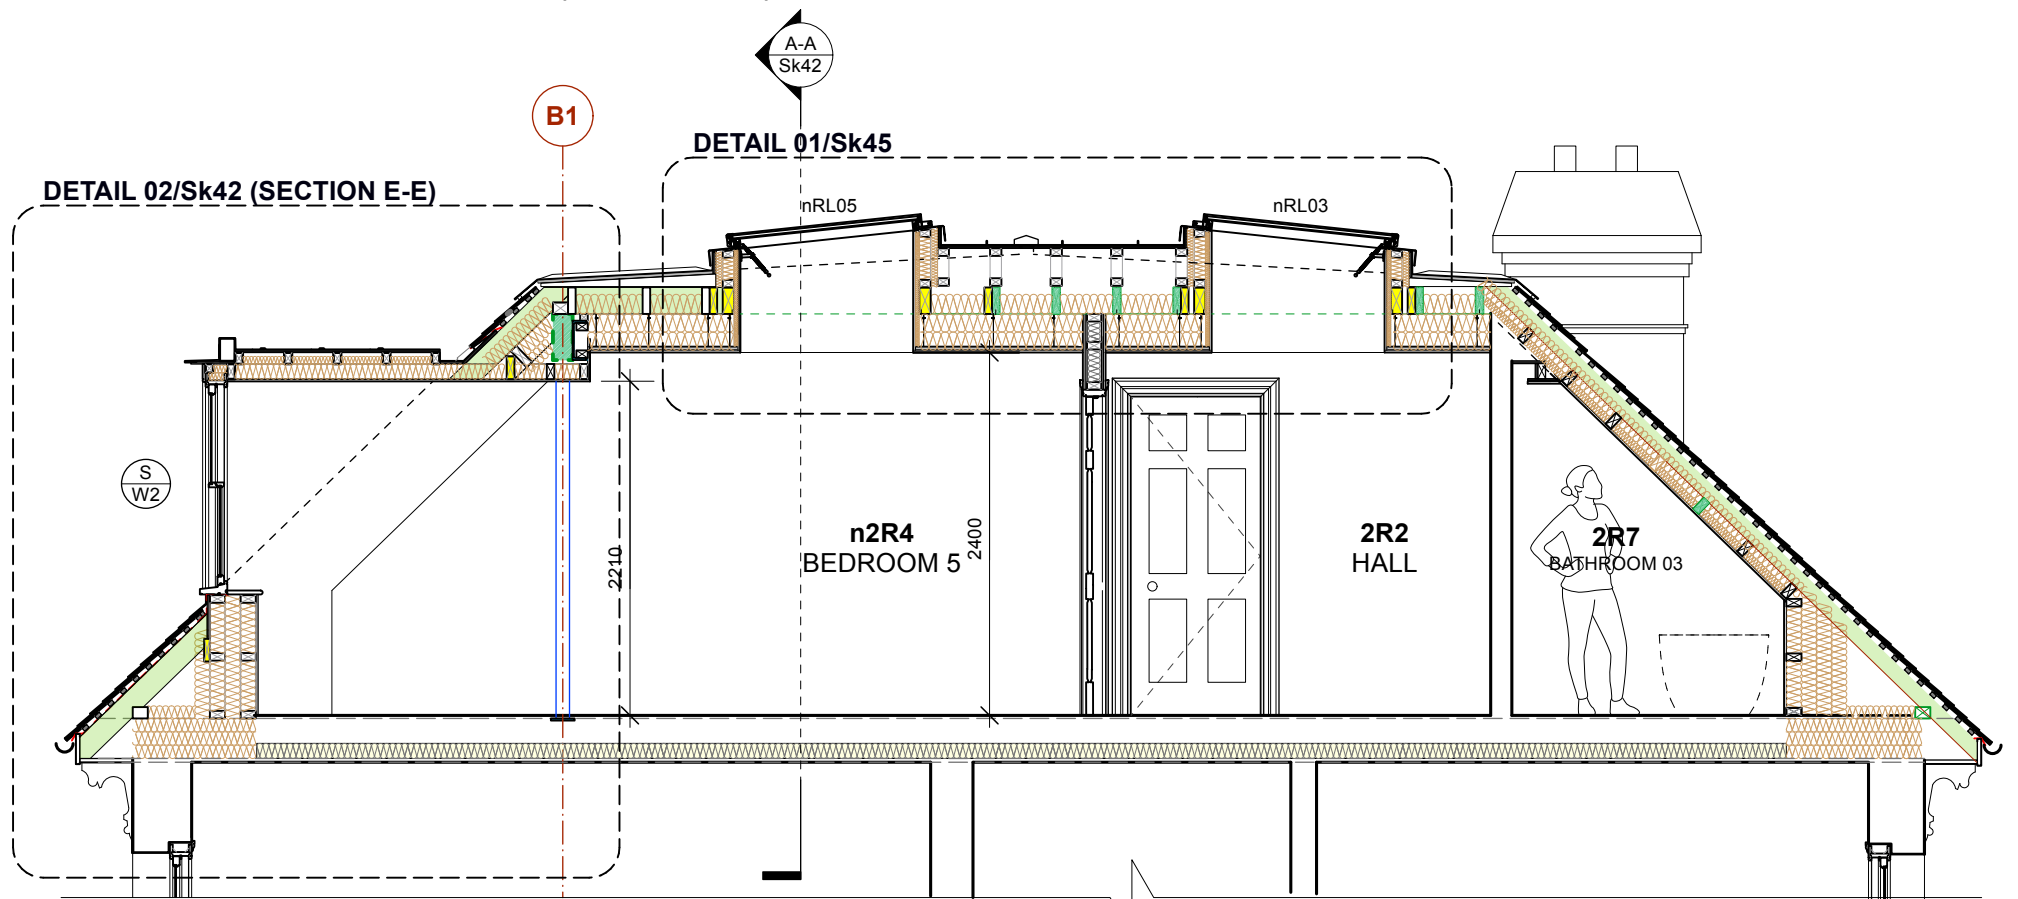

02. SECTION B-B (Scale 1:50)

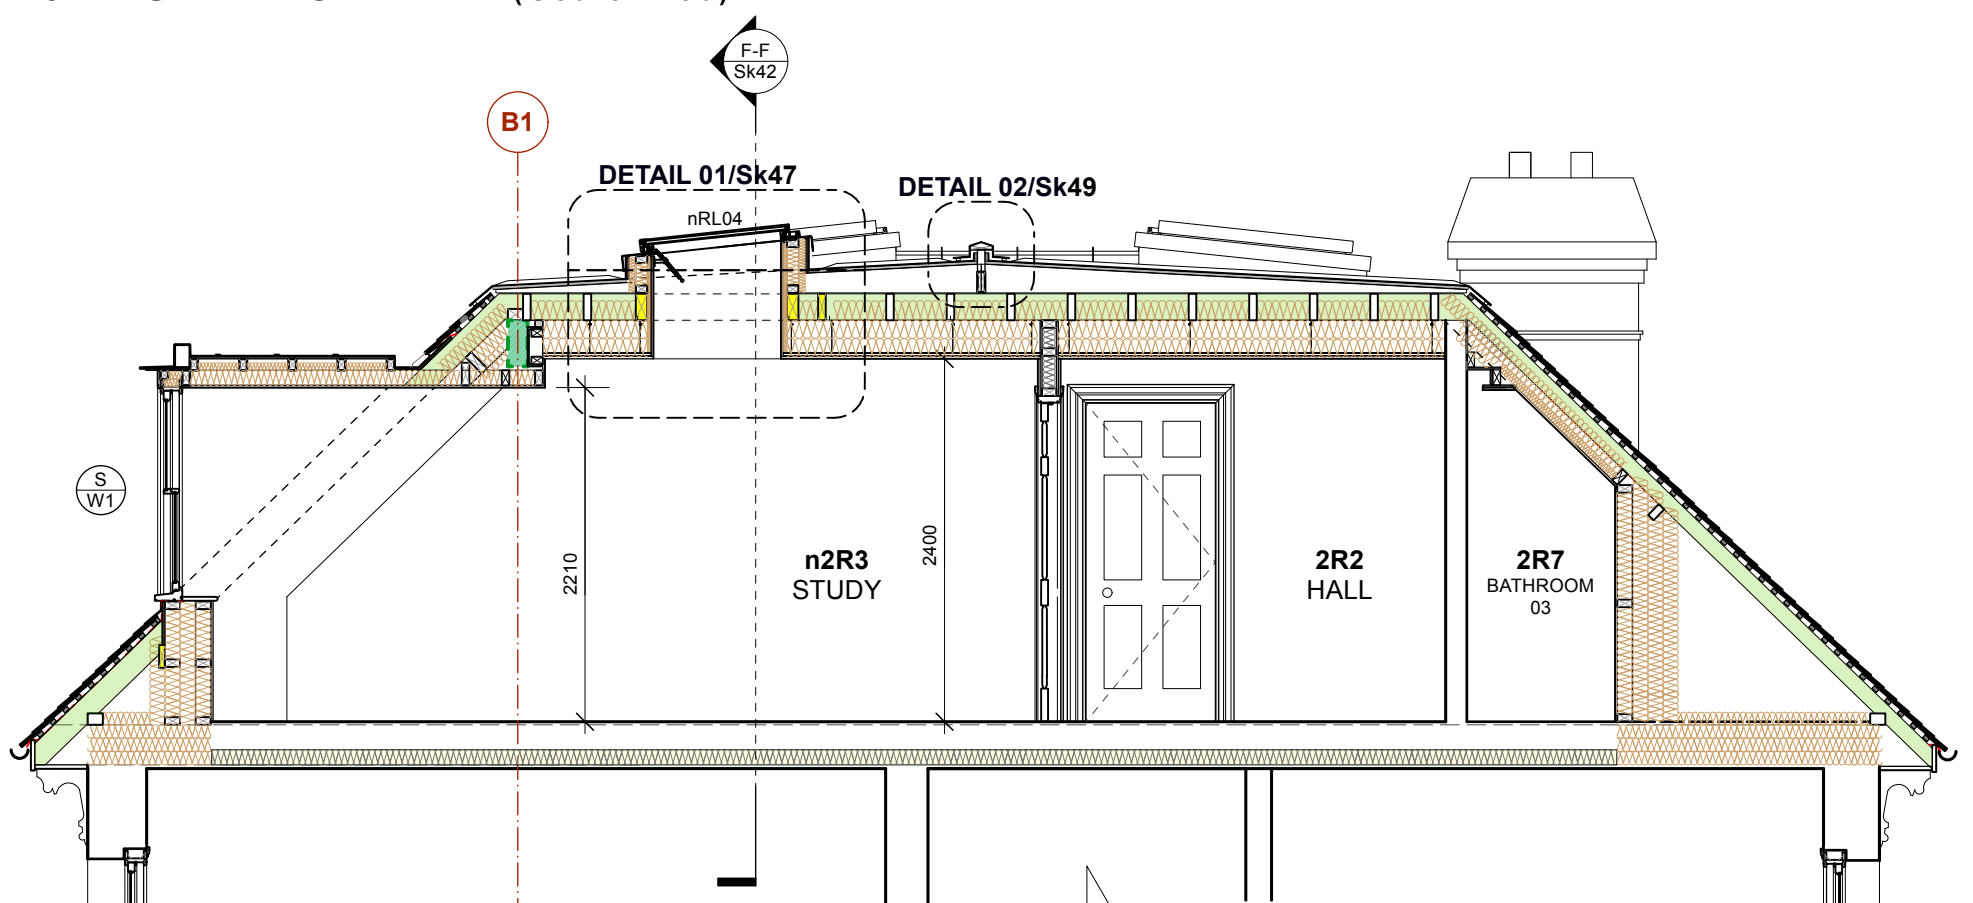


01. SECTION C-C (Scale 1:50)

PROPOSED NEW DOOR REFERENCE: nDS02 / nDS03 / nDS04
 PLEASE REFER TO BHA DRAWING(S):
 Sk130_Proposed 2nd Floor Door Type A nDS02,03 & 04 Details (1of2)
 Sk131_Proposed 2nd Floor Door Type A nDS02,03 & 04 Details (2of2)

PROPOSED NEW DOOR REFERENCE: nDS01
 PLEASE REFER TO BHA DRAWING(S):
 Sk129_Proposed 2nd Floor Door nDS01

PROPOSED NEW DOOR REFERENCE: nDS05
 PLEASE REFER TO BHA DRAWING(S):
 Sk132_Proposed 2nd Floor Door Type B (Jib Door) nDS05

03. PROPOSED SECOND FLOOR PLAN (Scale NTS)

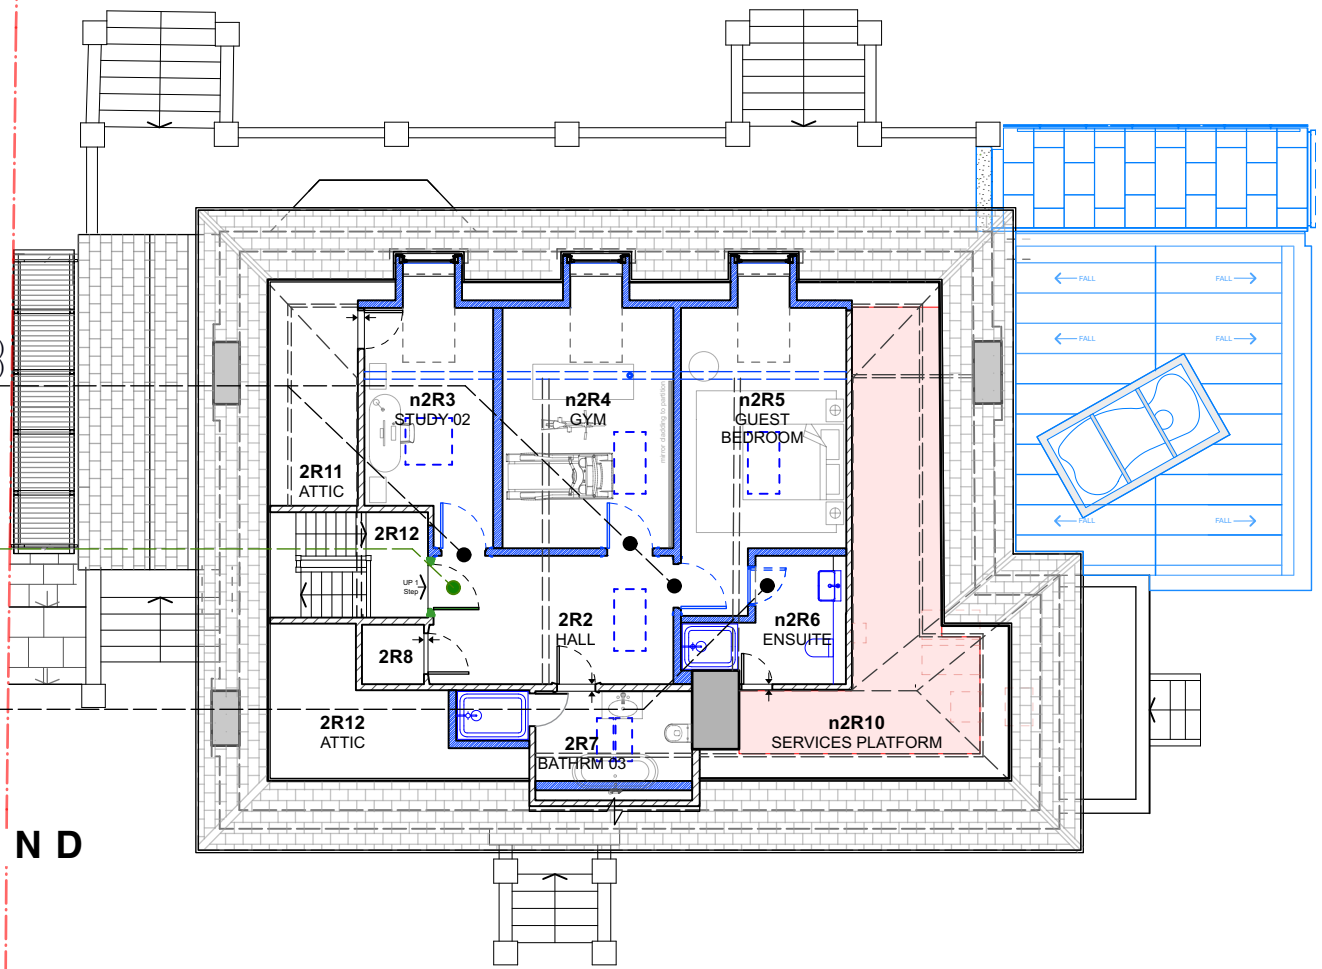


PROPOSED NEW DOOR REFERENCE: nDF02
 PLEASE REFER TO BHA DRAWING(S):
 Sk142_Proposed Door nDF02 Details
 Sk143_nDF02 and nDF03 Structural Openings

PROPOSED NEW DOOR REFERENCE: nDF01
 PLEASE REFER TO BHA DRAWING(S):
 Sk144_Proposed Door nDF01 Details & Structural Openings

PROPOSED NEW DOOR REFERENCE: nFD03
 PLEASE REFER TO BHA DRAWING(S):
 Sk141_Proposed Door nFD03 Details
 Sk143_nDF02 and nDF03 Structural Openings


02. PROPOSED FIRST FLOOR PLAN (Scale NTS)

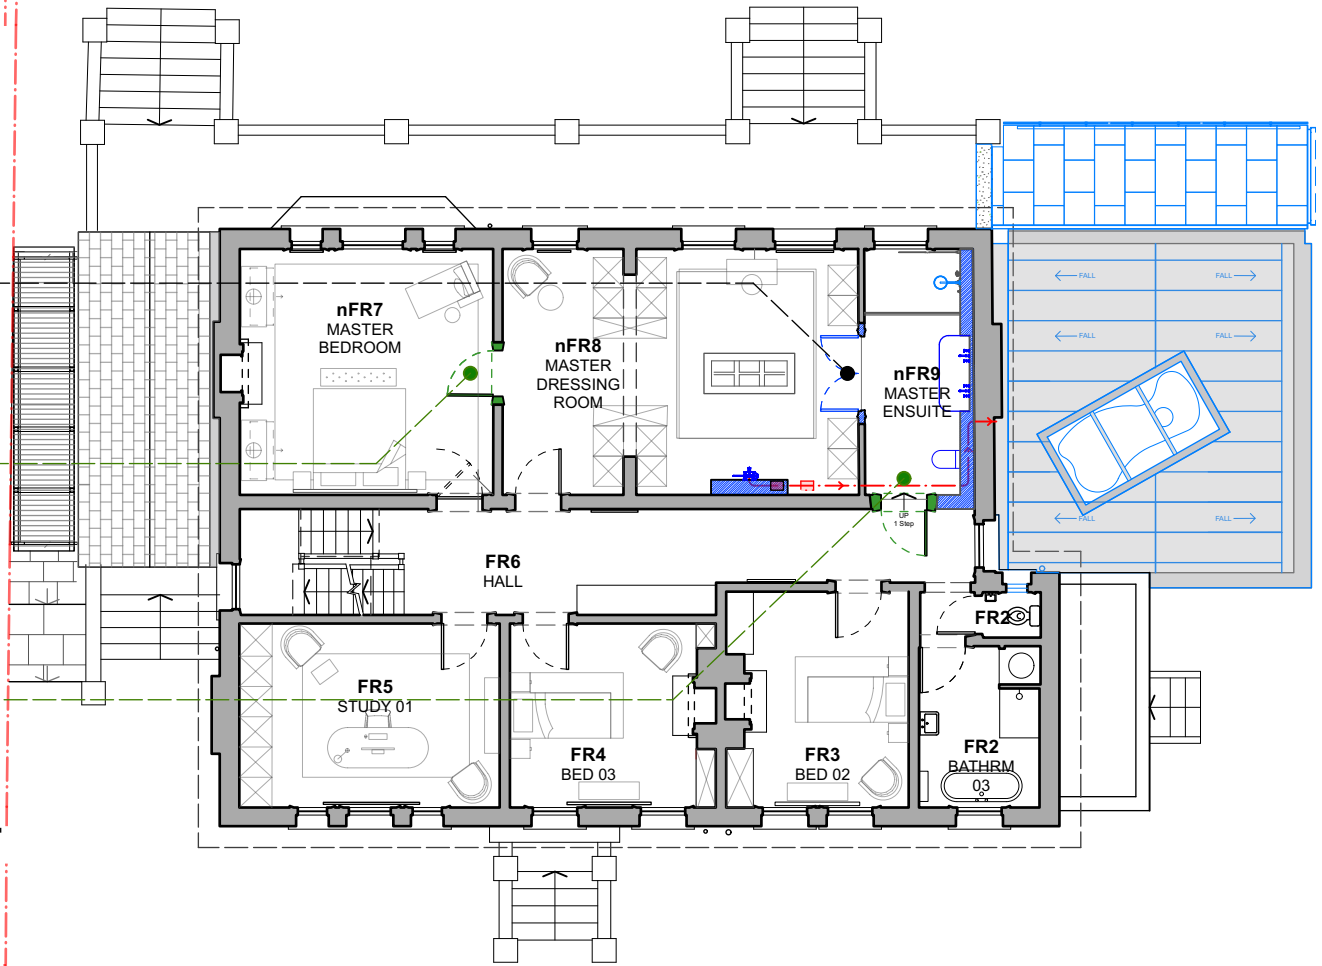

PROPOSED NEW DOOR REFERENCE: nDG04
 PLEASE REFER TO BHA DRAWING(S):
 Sk133_Proposed Door nDG04 Plan Section & Elevation
 Sk134_Proposed Door nDG04 Plan & Section Details

PROPOSED NEW DOOR REFERENCE: nDG03
 PLEASE REFER TO BHA DRAWING(S):
 Sk87_Proposed Door nDG03 Plan Section & Elevation
 Sk88_Proposed Door nDG03 Plan and Section Detail

01. PROPOSED GROUND FLOOR PLAN (Scale NTS)





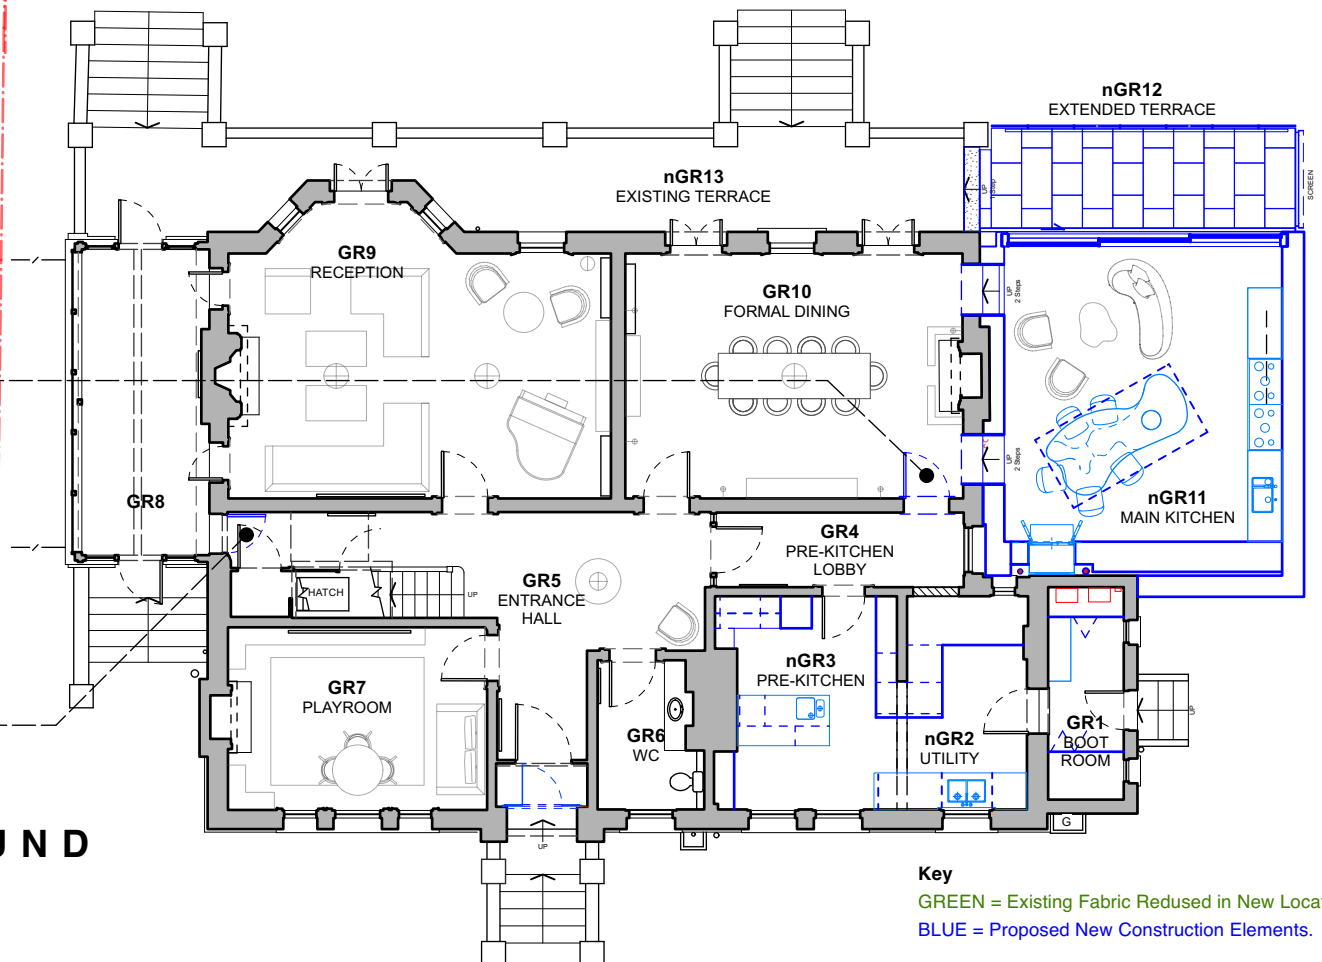

 
 

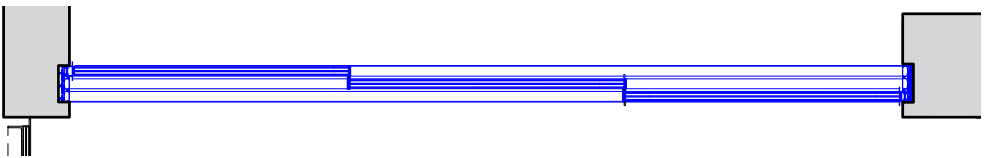


Key
 GREEN = Existing Fabric Reduced in New Location
 BLUE = Proposed New Construction Elements.



Rev A. Correction to nFD03

Oct 24

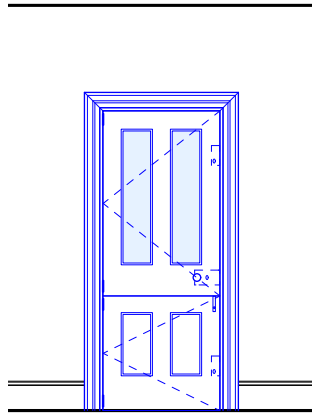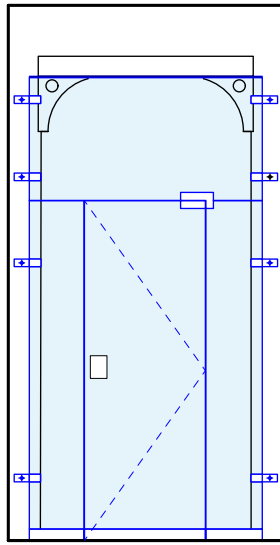
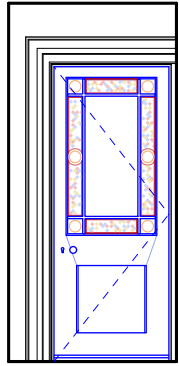
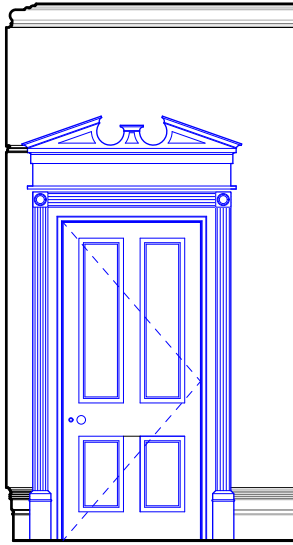
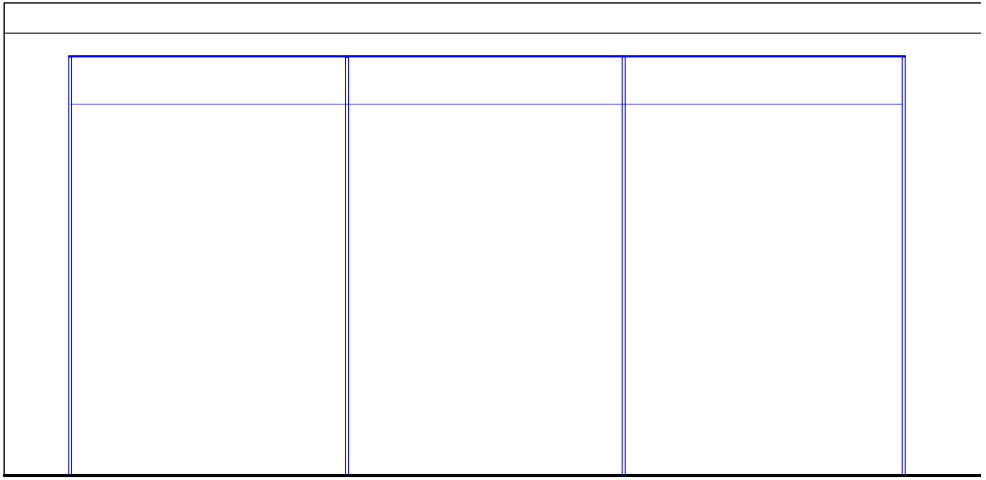


DO NOT SCALE

| DOOR NO. | nDG01 | nDG02 | nDG03 | nDG04 | nDG05 |
|-----------|---|---|---|---|--|
| ELEVATION |  |  |  |  |  |
| PLAN |  |  |  |  |  |
| PROPOSAL | New stable-style four panel door (upper panels to be double glazed, lower panels to be solid) | Glass pivot door | New two panel door (upper panel made of stained glass to match conservatory windows) | New four panel door, with new architrave, frieze, corona, and pediment, to match DG14 | New sliding triple glazed 'skyframe 3 classic' doors |
| FIRE | | | FD30S | | |
| CROSS REF | 0122823-Sk23 0122823-Sk28 0122823-Sk127 0122823-Sk903 | 0122823-Sk23 0122823-Sk85 0122823-Sk86 | 0122823-Sk23 0122823-Sk87 0122823-Sk88 | 0122823-Sk23 0122823-Sk133 0122823-Sk134 | 0122823-Sk23 0122823-Sk30 0122823-Sk37 0122823-Sk39 0122823-Sk40 0122823-Sk145 0122823-Sk146 |

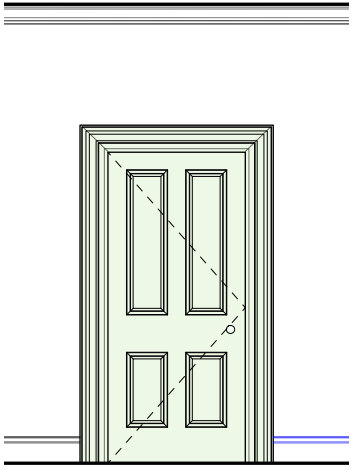 DOOR SCHEDULE (GROUND FLOOR)

| DOOR NO. | nDF01 | nDF02 | nDF03 |
|-----------|---|--|---|
| ELEVATION |  |  |  |
| PLAN |  |  |  |
| PROPOSAL | New four panel door to match DF07 | Double leaf, two new four panel doors, heights to match DF07 | Salvaged four panel door |
| FIRE | | | FD30S |
| CROSS REF | 0122823-Sk24 0122823-Sk113 0122823-Sk144 | 0122823-Sk24 0122823-Sk120 0122823-Sk122 0122823-Sk123 0122823-Sk125 0122823-Sk142 0122823-Sk143 | 0122823-Sk24 0122823-Sk120 0122823-Sk122 0122823-Sk123 0122823-Sk125 0122823-Sk126 0122823-Sk142 0122823-Sk143 |

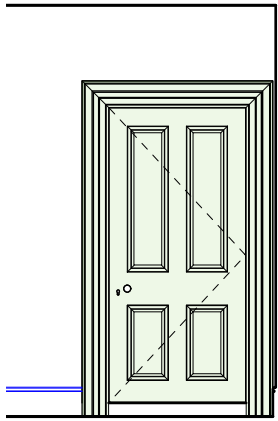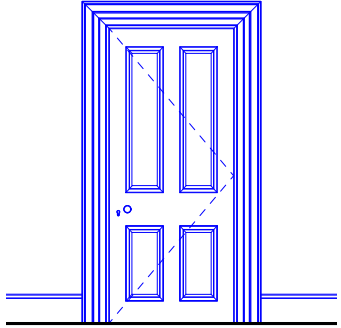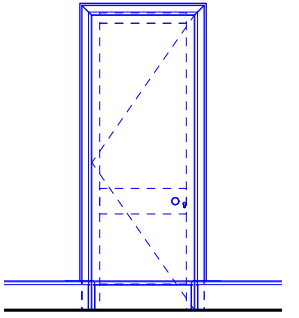 DOOR SCHEDULE (FIRST FLOOR)

| DOOR NO. | nDS01 | nDS02, nDS03, nDS04 | nDS05, nDS06, nDS07, nDS08, nDS09 |
|-----------|---|---|---|
| ELEVATION |  |  |  |
| PLAN |  |  |  |
| PROPOSAL | Salvaged four panel door | New four panel to match the height of nDS01 | New jib door to match surrounding panelling/skirting |
| FIRE | FD30S | | |
| CROSS REF | 0122823-Sk24 0122823-Sk113 0122823-Sk144 | 0122823-Sk25 0122823-Sk130 0122823-Sk131 | 0122823-Sk25 0122823-Sk132 |

DOOR SCHEDULE (SECOND FLOOR)

For existing doors please refer to the Excel Door Schedule