



EXISTING SIDE ELEVATION




EXISTING REAR ELEVATION 1:100

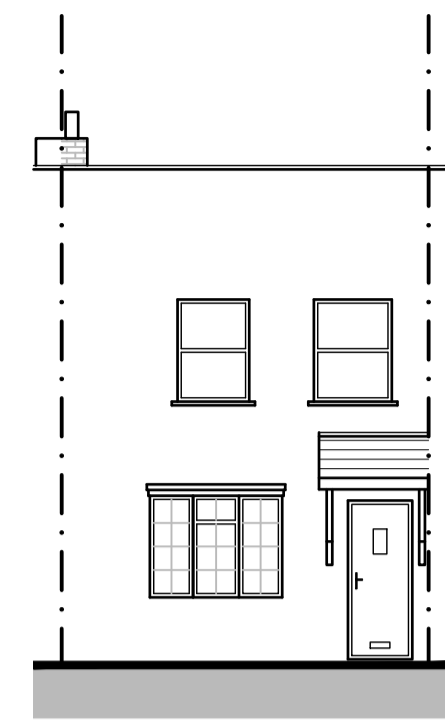


EXISTING FRONT ELEVATION

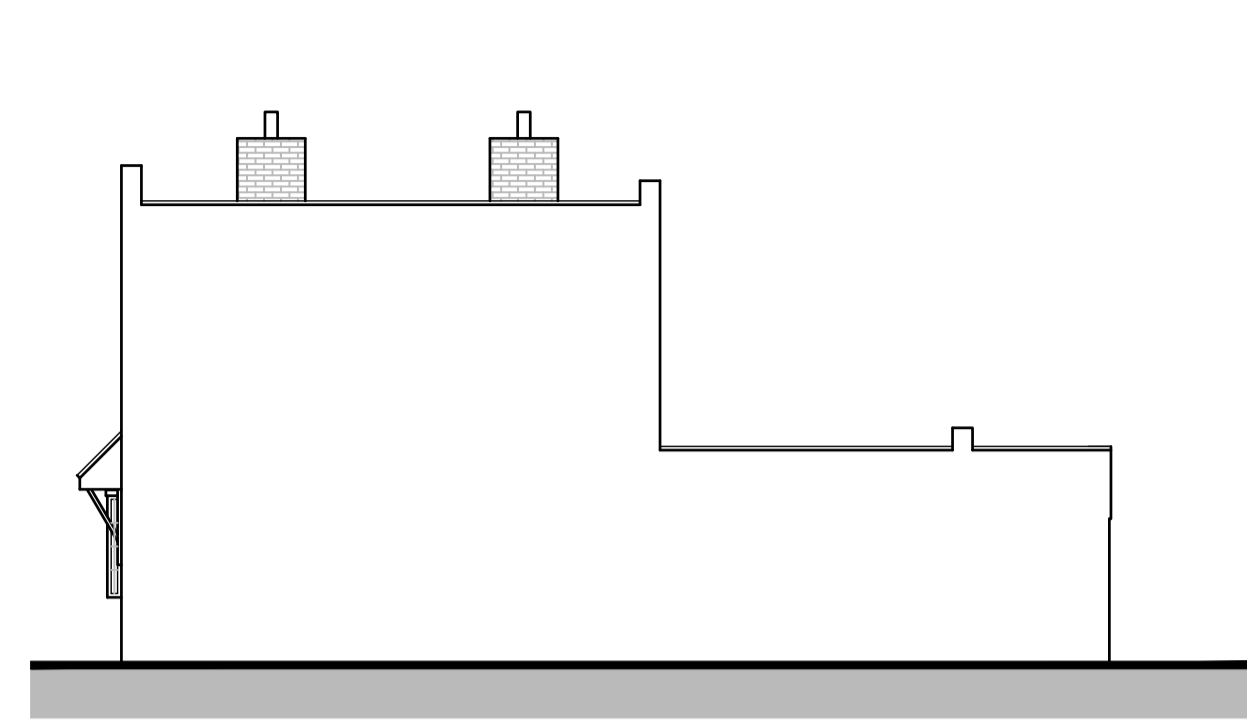


EXISTING SIDE ELEVATION

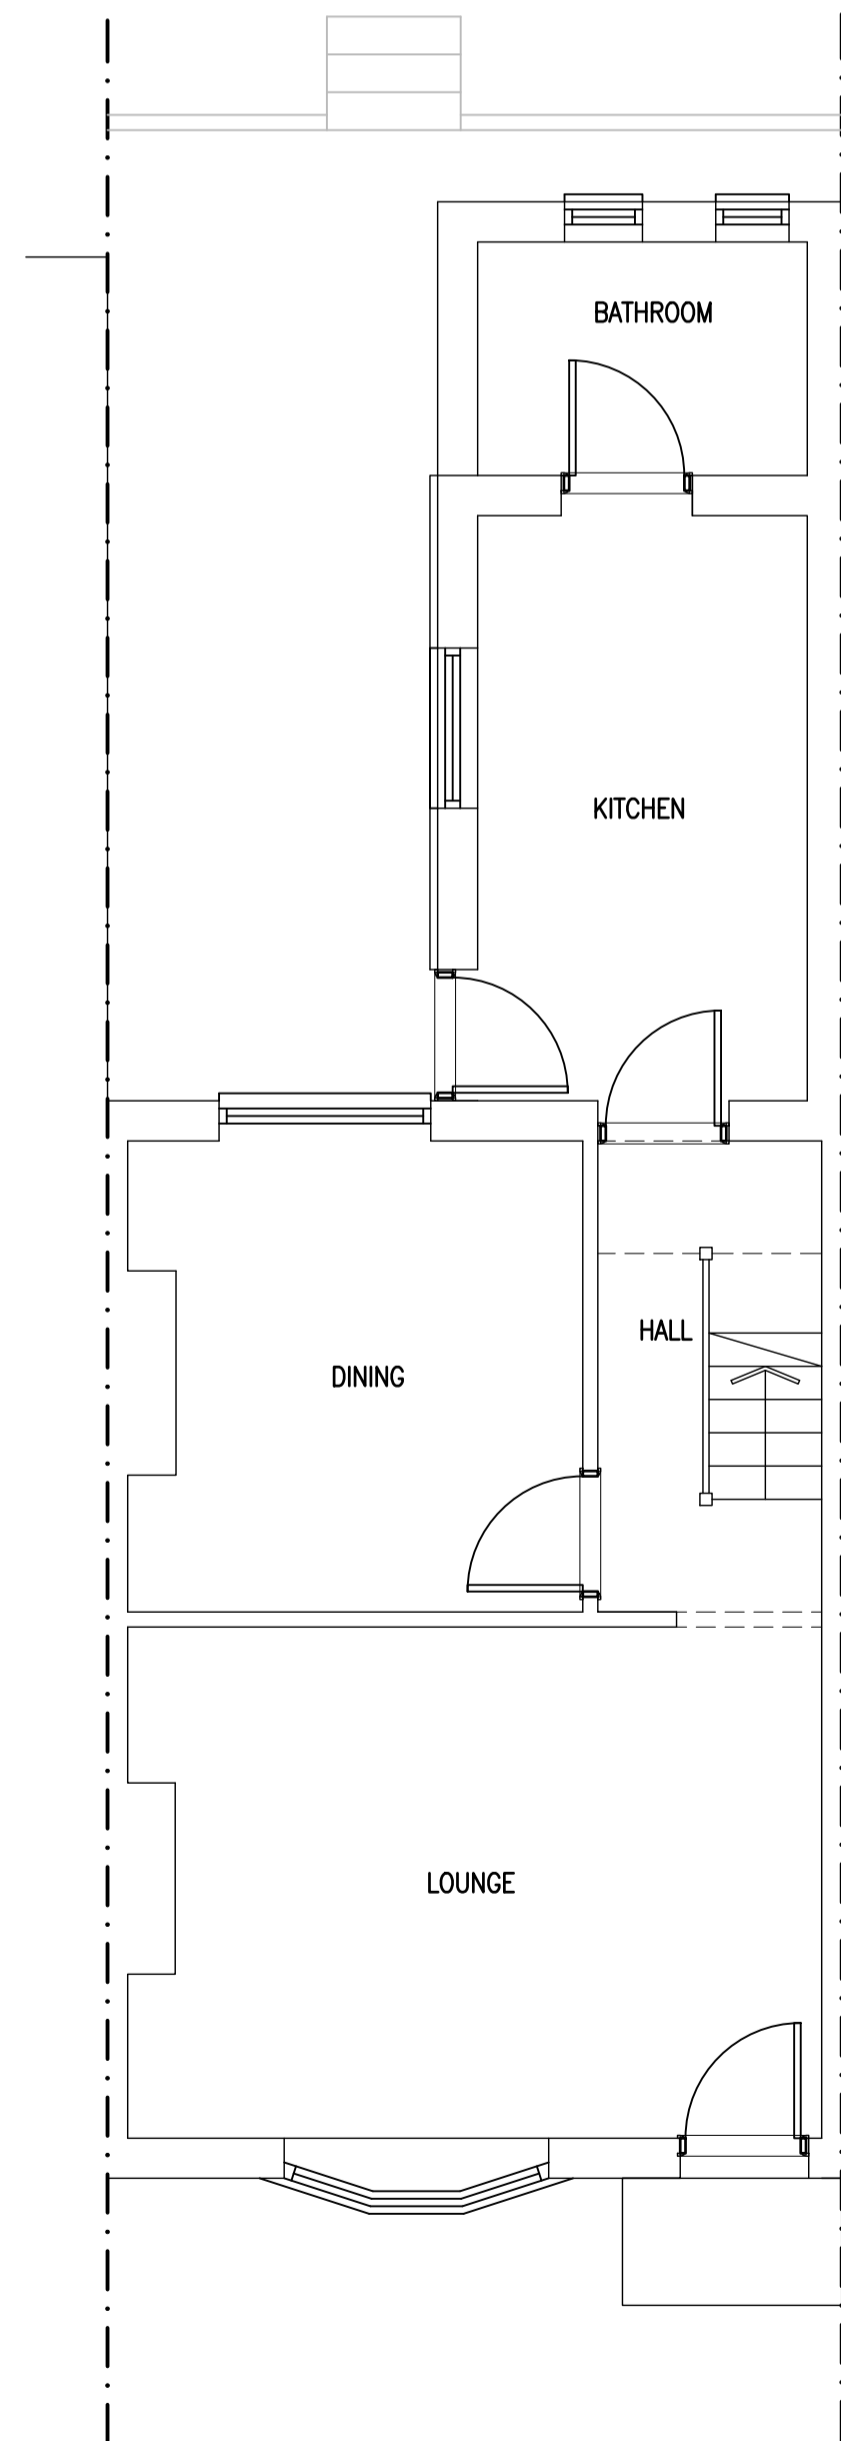

EXISTING GROUND FLOOR 1:50

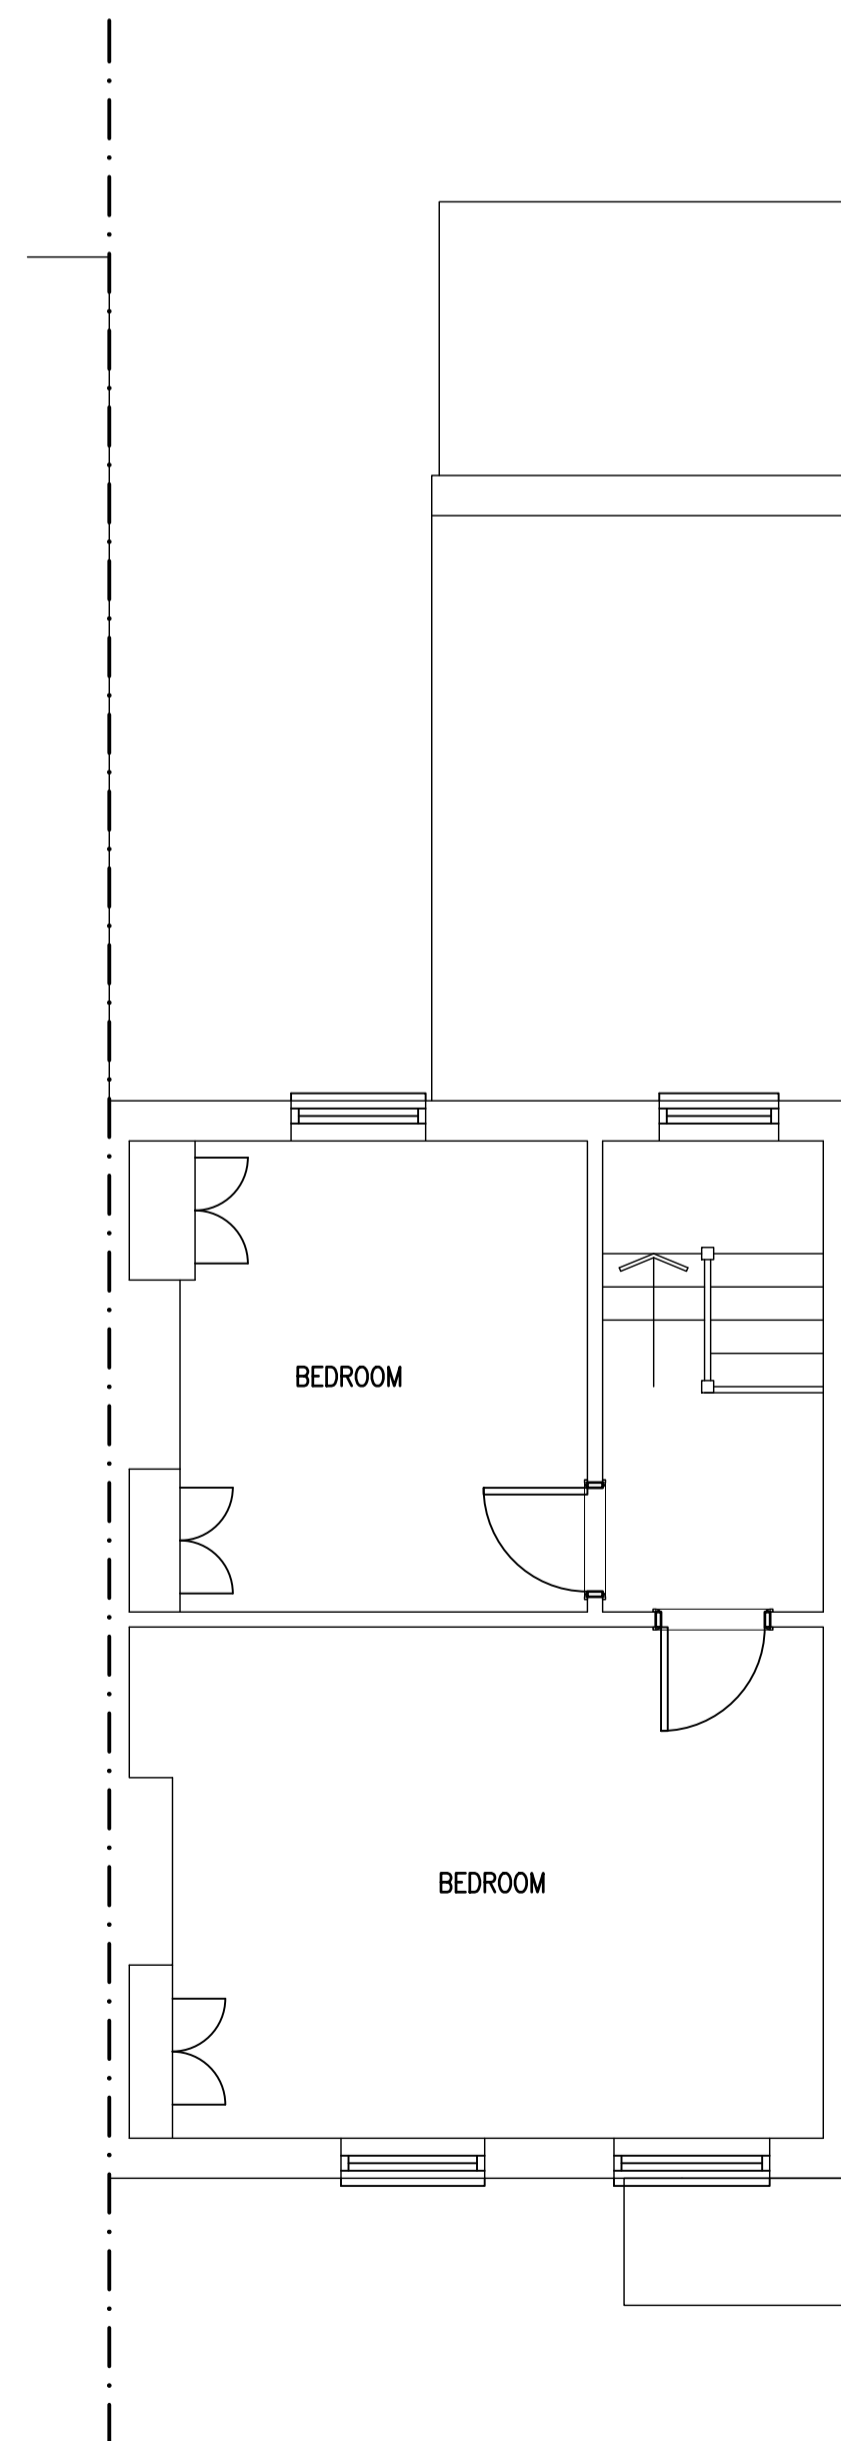

EXISTING FIRST FLOOR

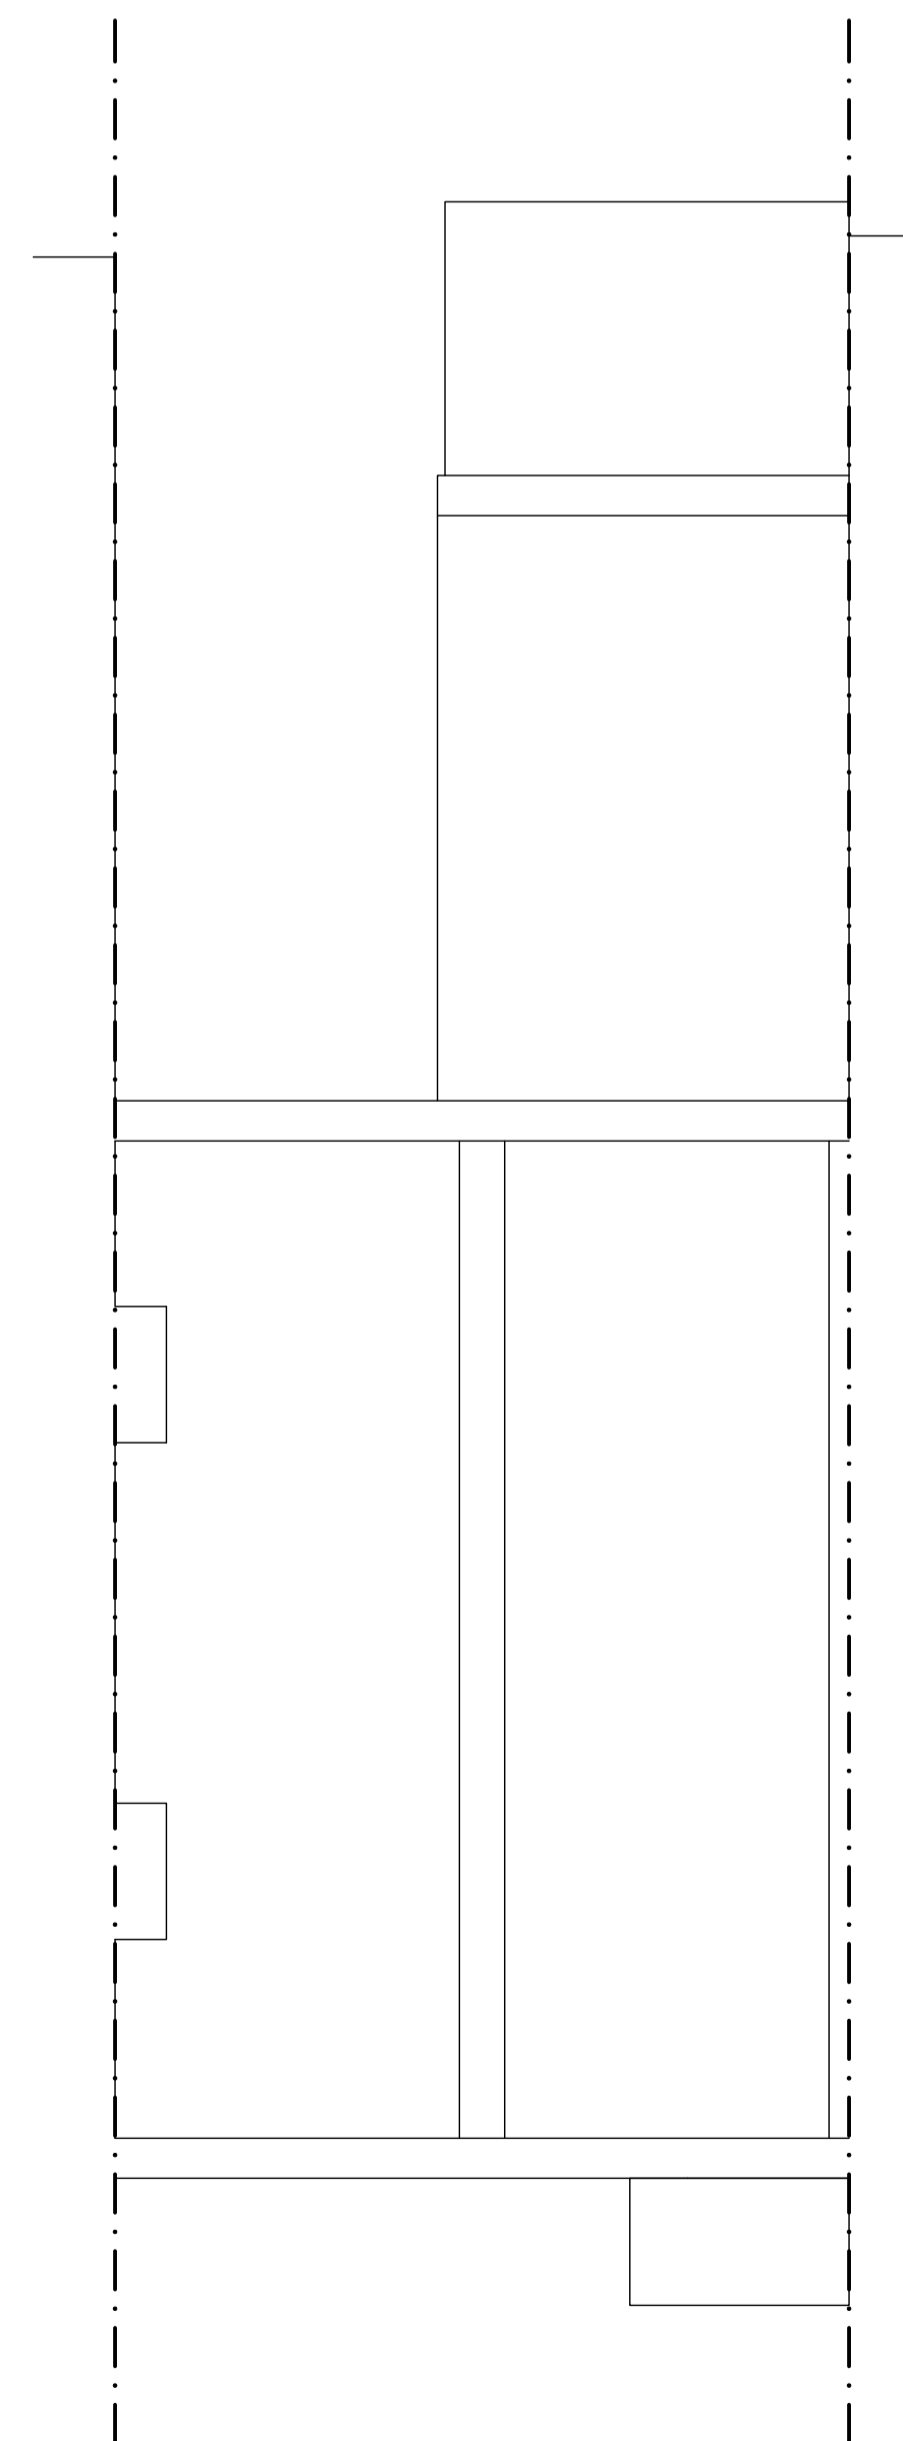

EXISTING ROOF PLAN

**ajt design services ltd**  
 9 queensway, sunbury-on-thames,  
 middlesex. TW16 6HA

t: 01932 782943  
 m: 07973 419204  
 e: rob@ajt-design.co.uk

**AJT DESIGN** www: [ajt-design.co.uk](http://ajt-design.co.uk)

**PLANNING ISSUE**

Address  
 9 BEDFORD ROAD,  
 TWICKENHAM,  
 TW2 5EW

Title  
 EXISTING

Drg. No. **BR/09/01** Revision:  
 Scale : 1:50 & 1:100 @ A1 Date: AUG. '24

