




FACING MATERIALS TO MATCH EX.

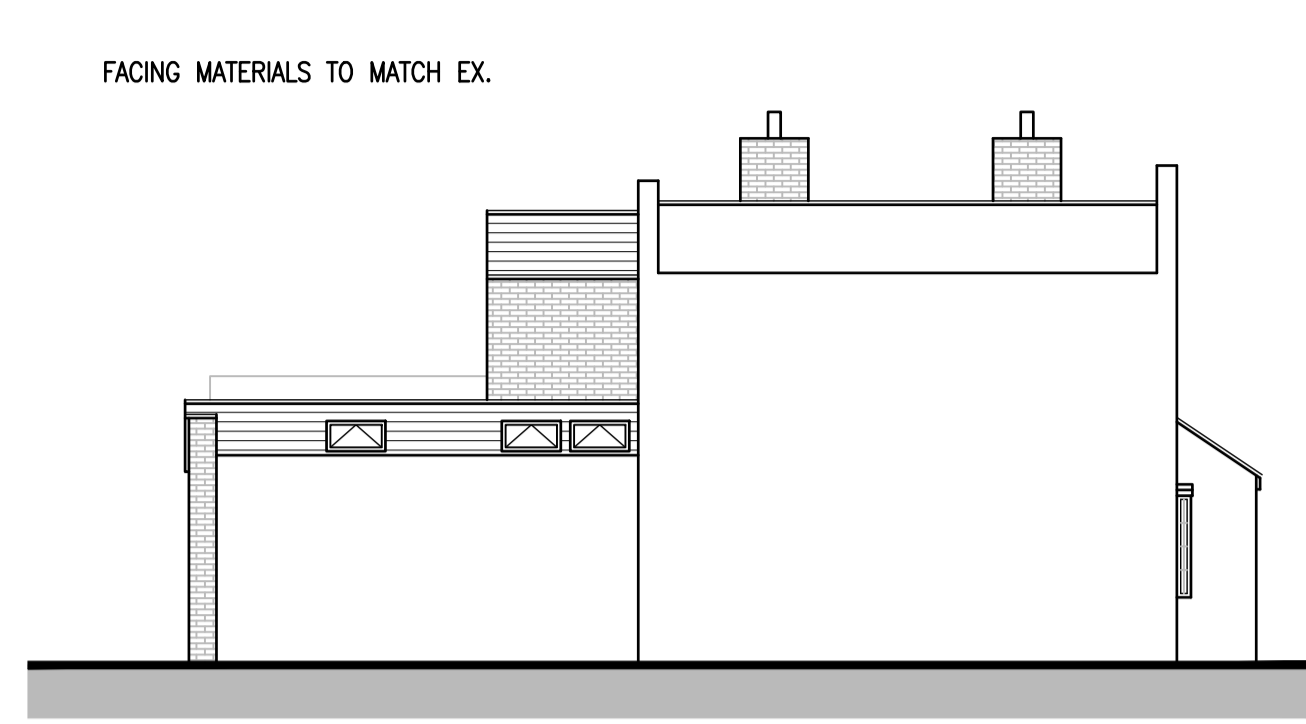


PROPOSED SIDE ELEVATION

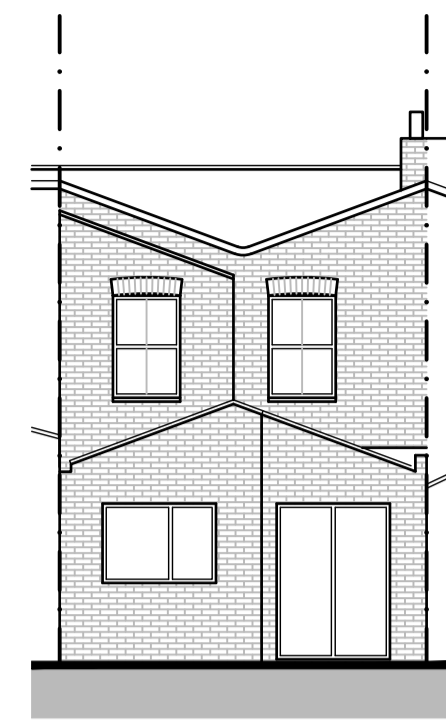


PROPOSED REAR ELEVATION 1:100

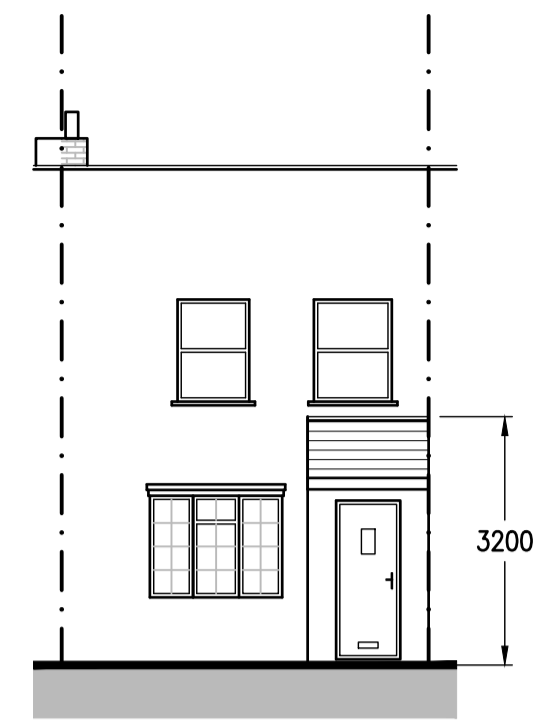


PROPOSED FRONT ELEVATION

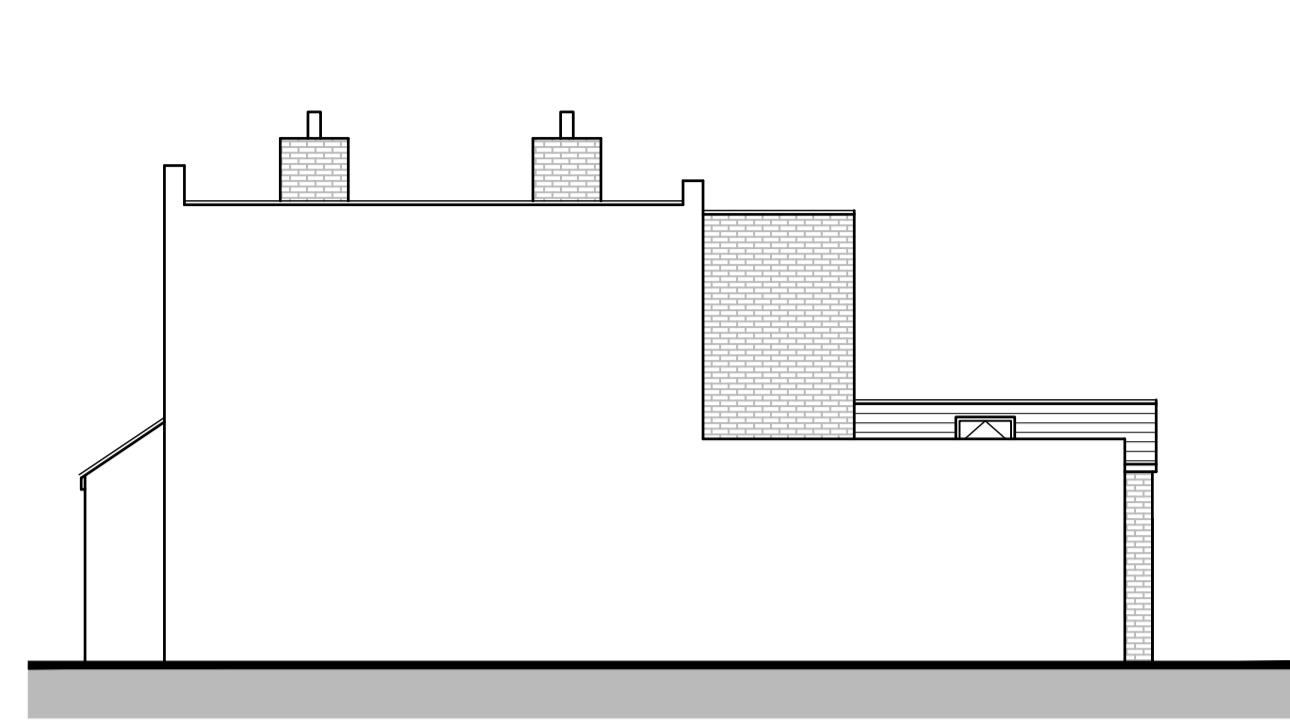


PROPOSED SIDE ELEVATION

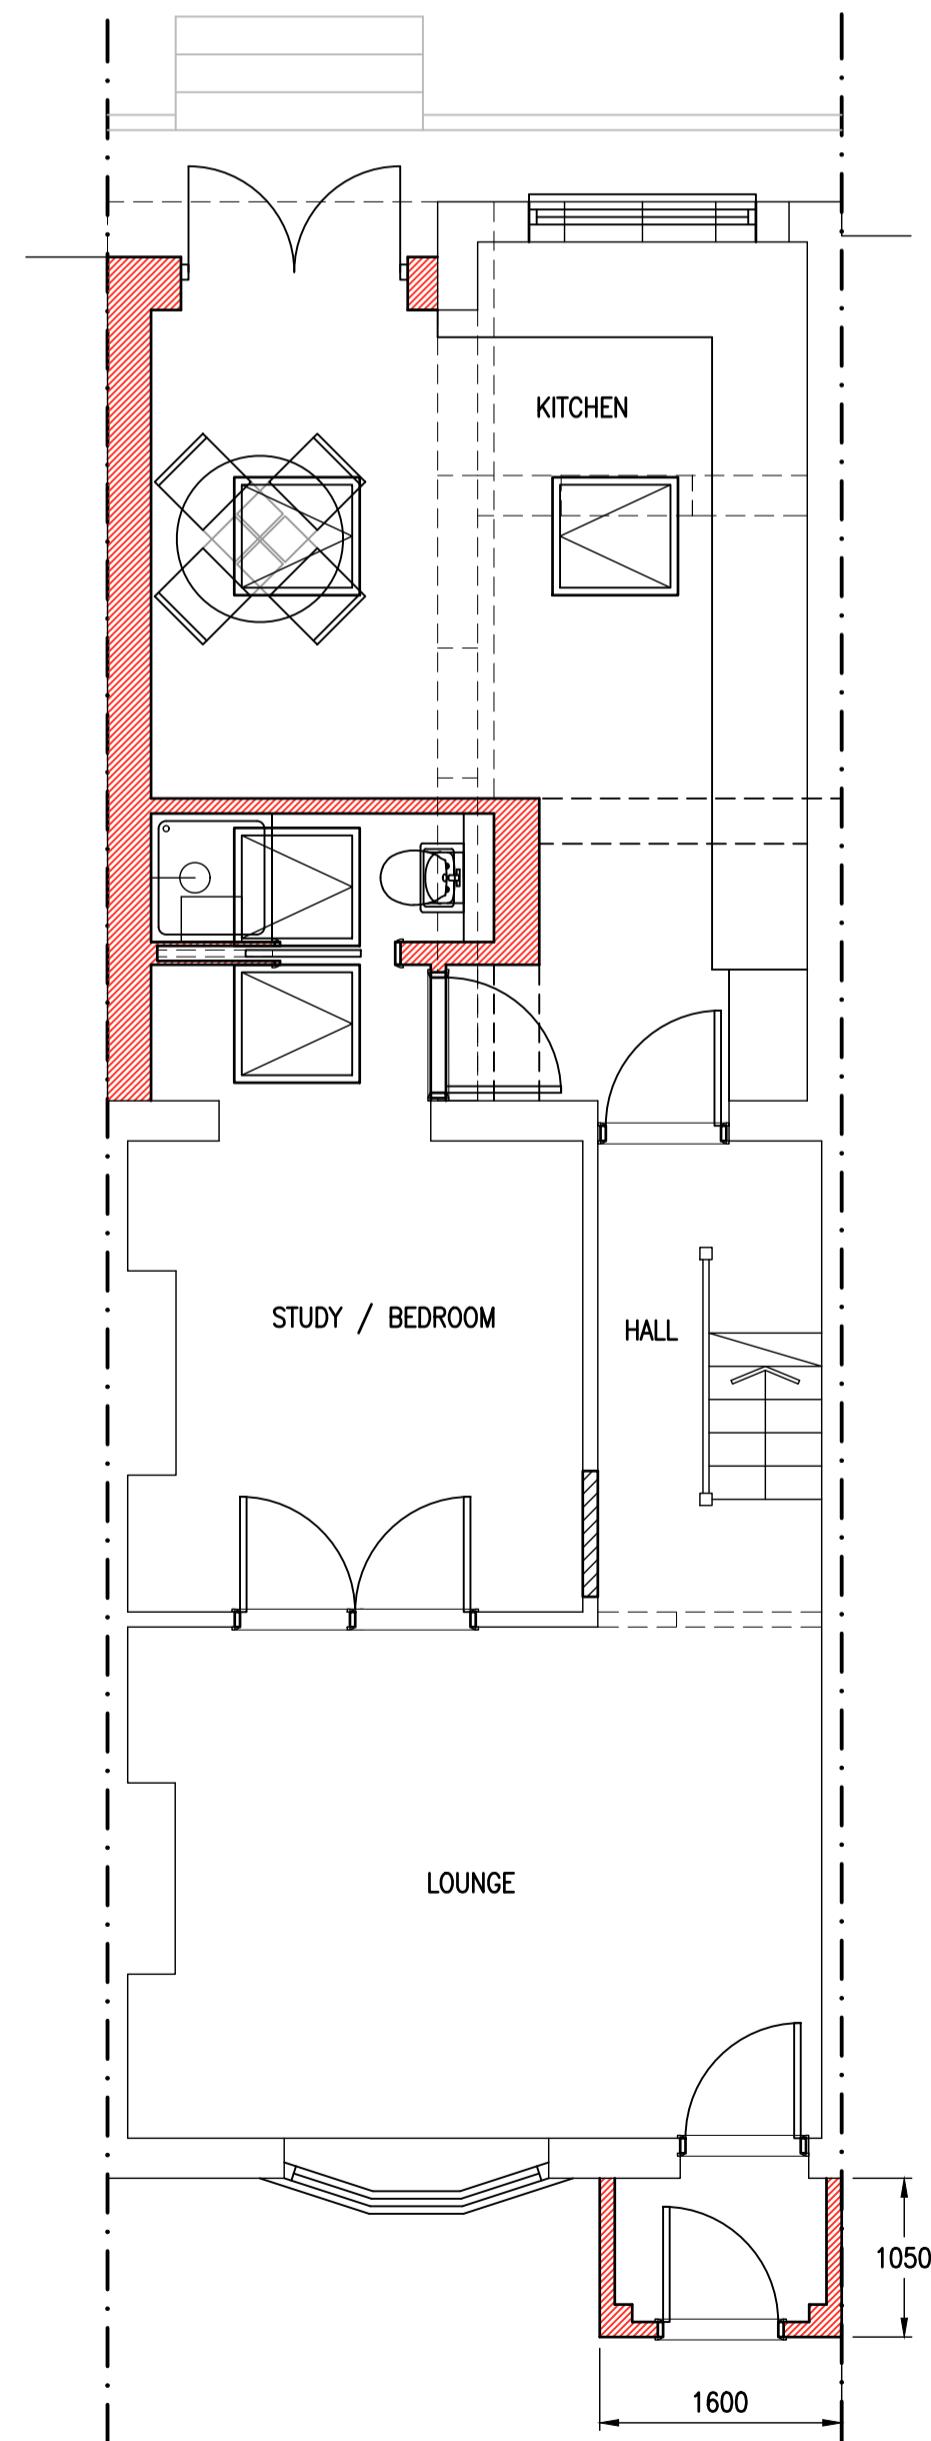


PROPOSED GROUND FLOOR 1:50

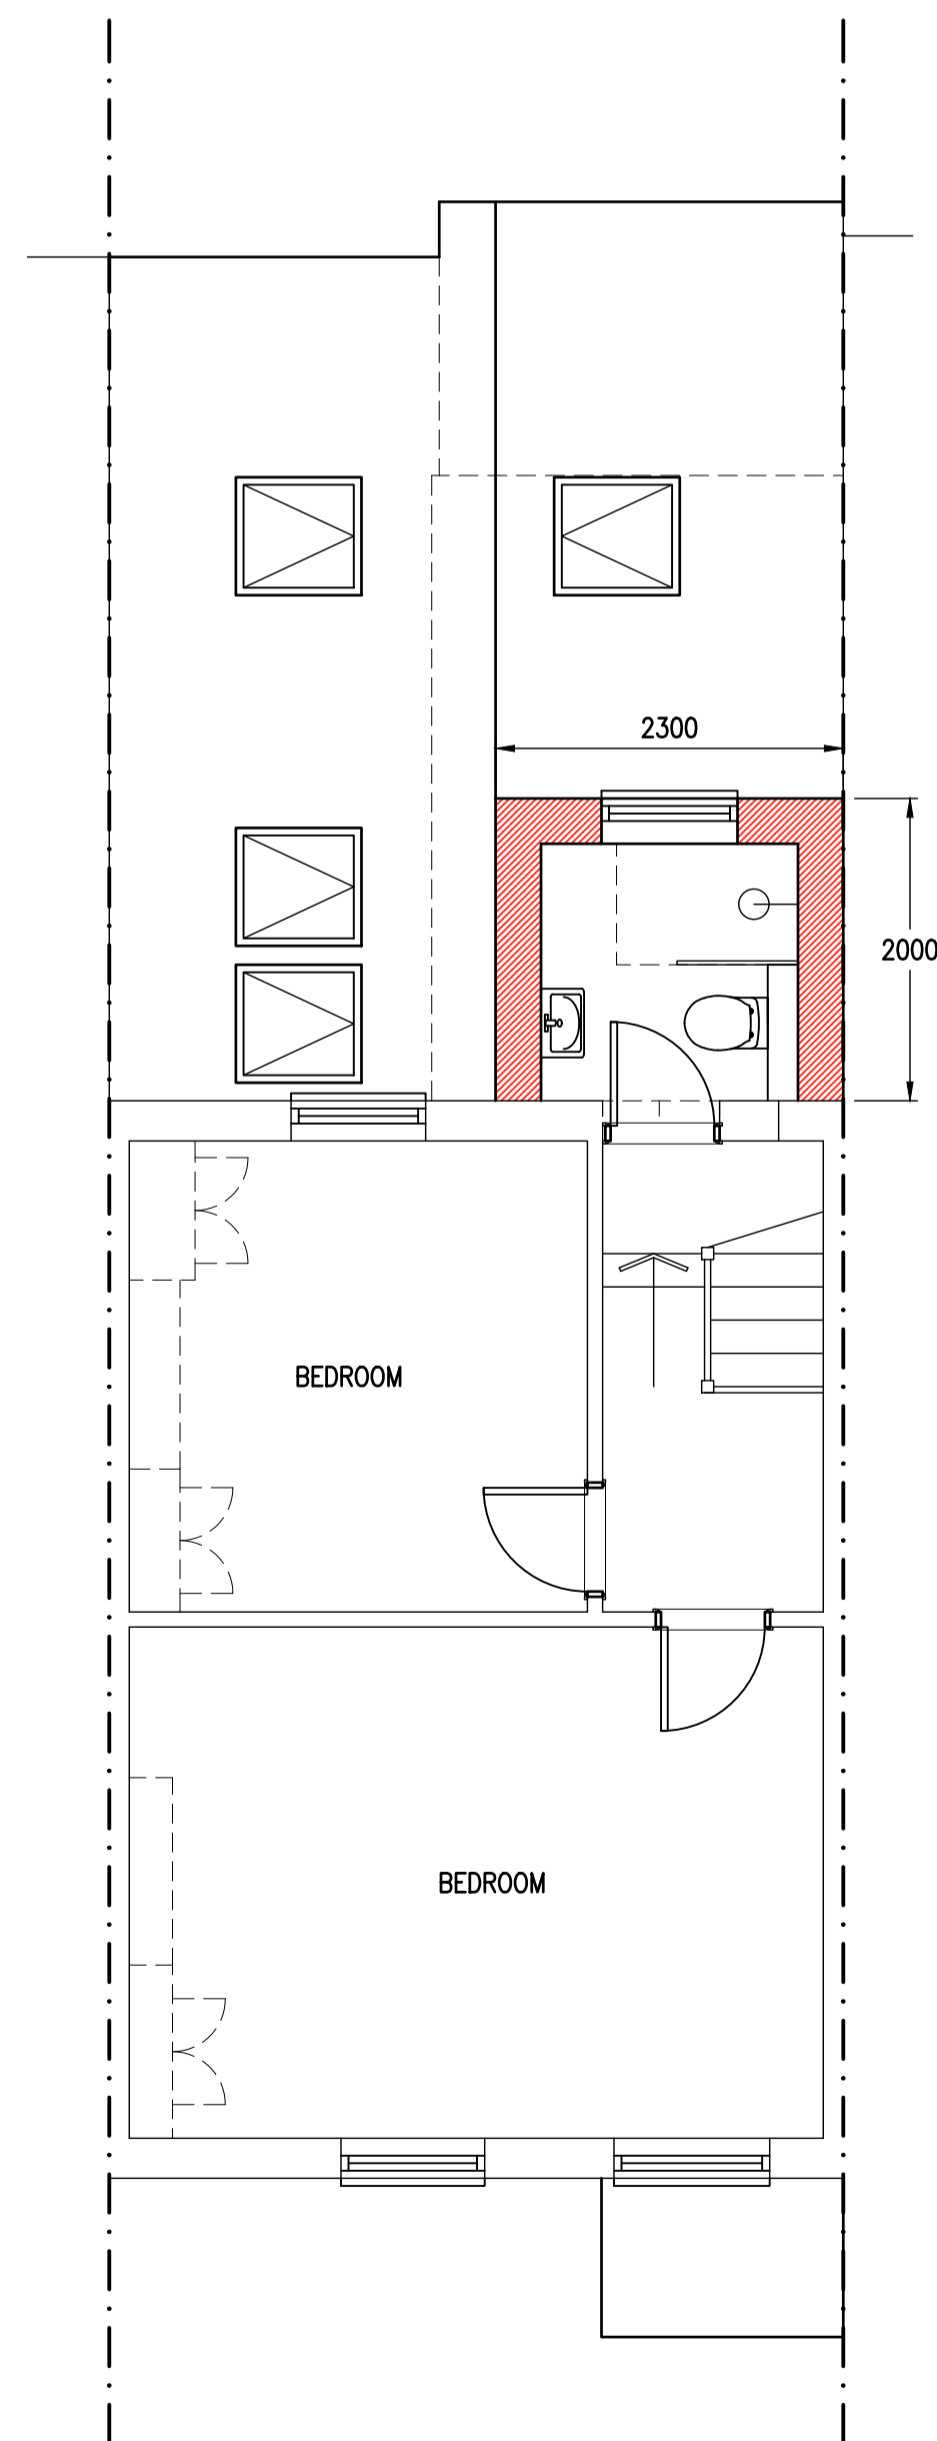

PROPOSED FIRST FLOOR

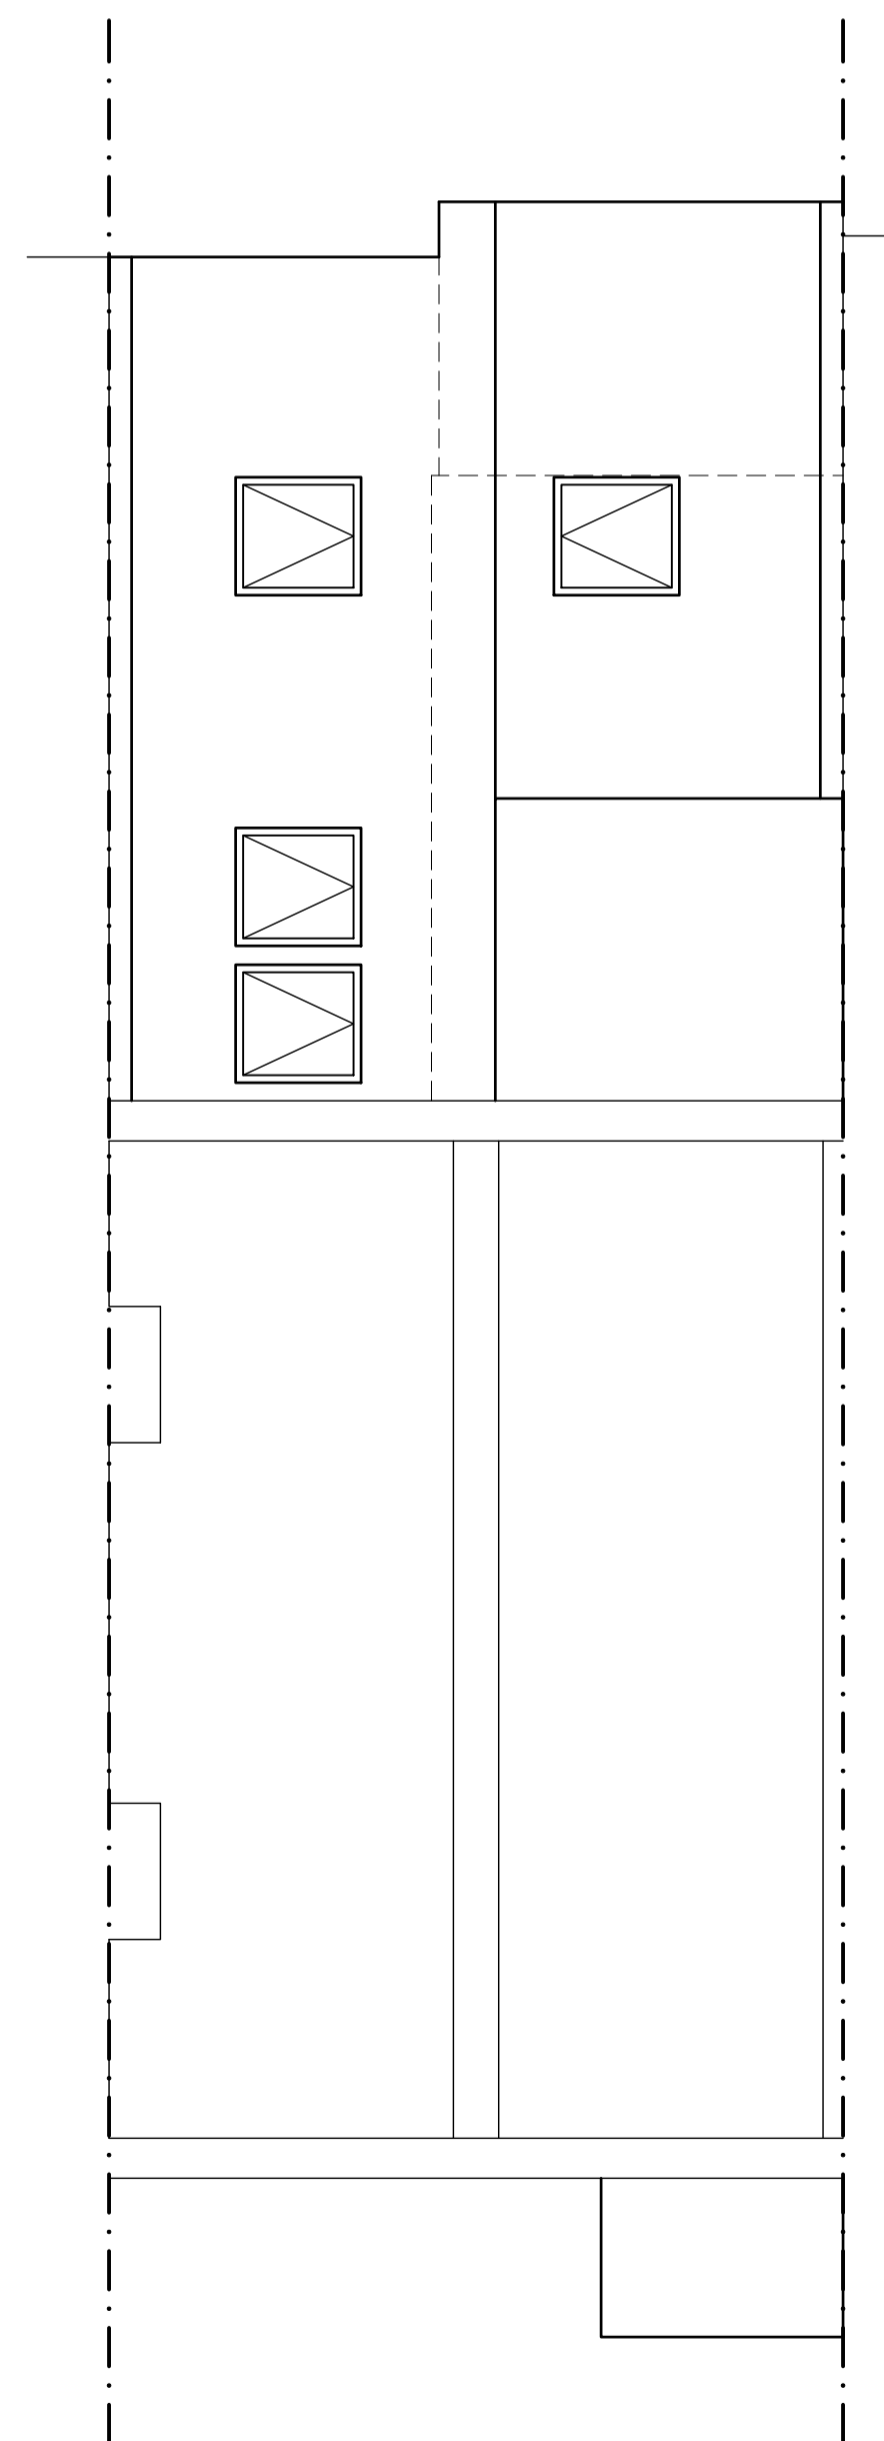

PROPOSED ROOF PLAN

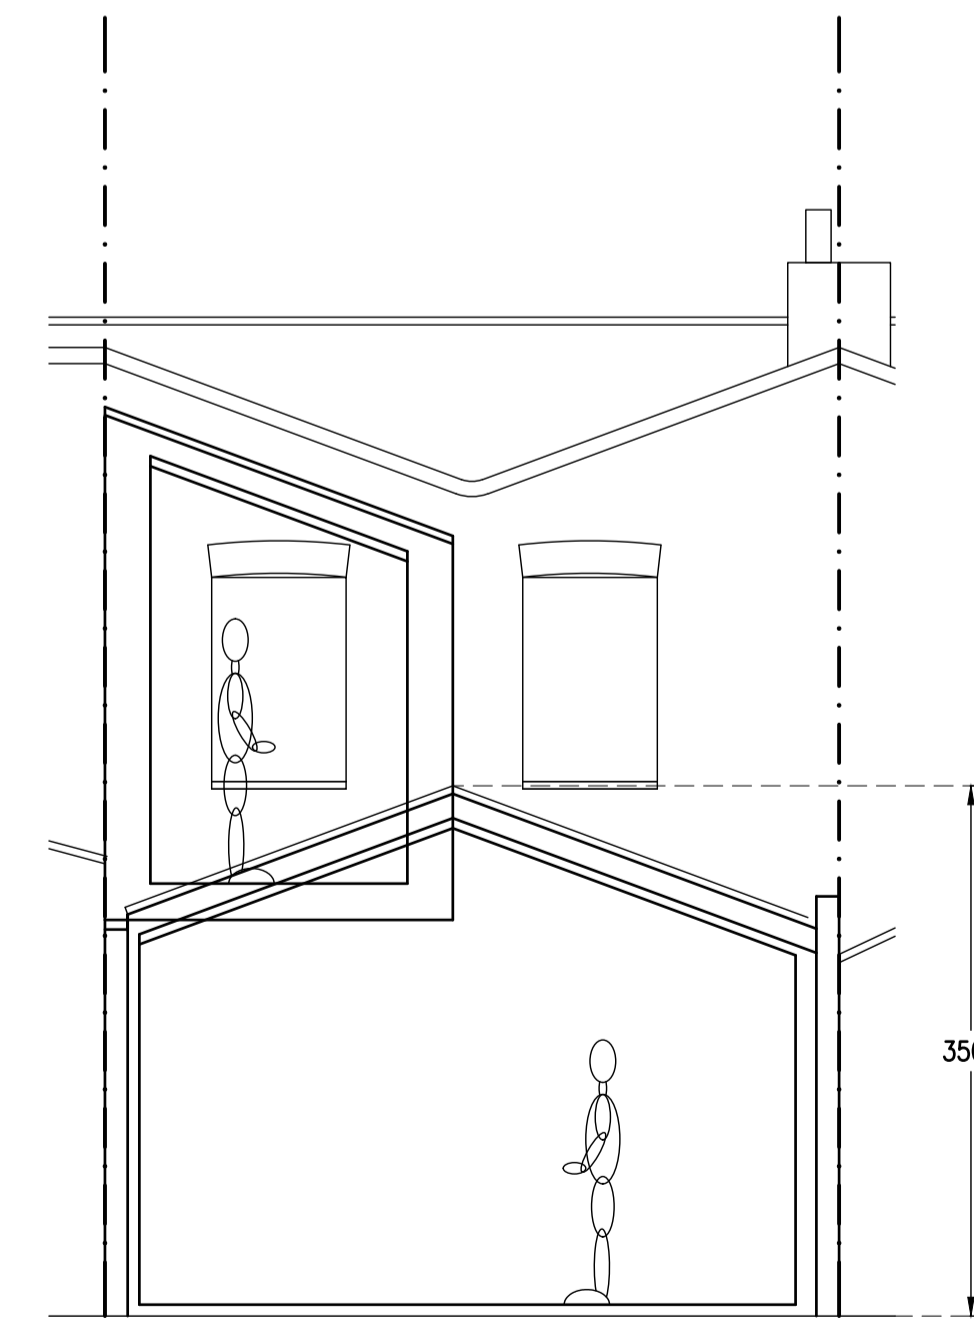

PROPOSED SECTION 1:50

ajt design services ltd
 9 queensway, sunbury-on-thames,
 middlesex. TW16 6HA
 t: 01932 782943
 m: 07973 419204
 e: rob@ajt-design.co.uk
 www: ajt-design.co.uk

PLANNING ISSUE

Address
9 BEDFORD ROAD,
TWICKENHAM,
TW2 5EW

Title
PROPOSED

Drg. No. **BR/09/02** Revision:
Scale : 1:50 & 1:100 @ A1 Date: AUG. '24

