


EXISTING LOFT PLAN 1:50

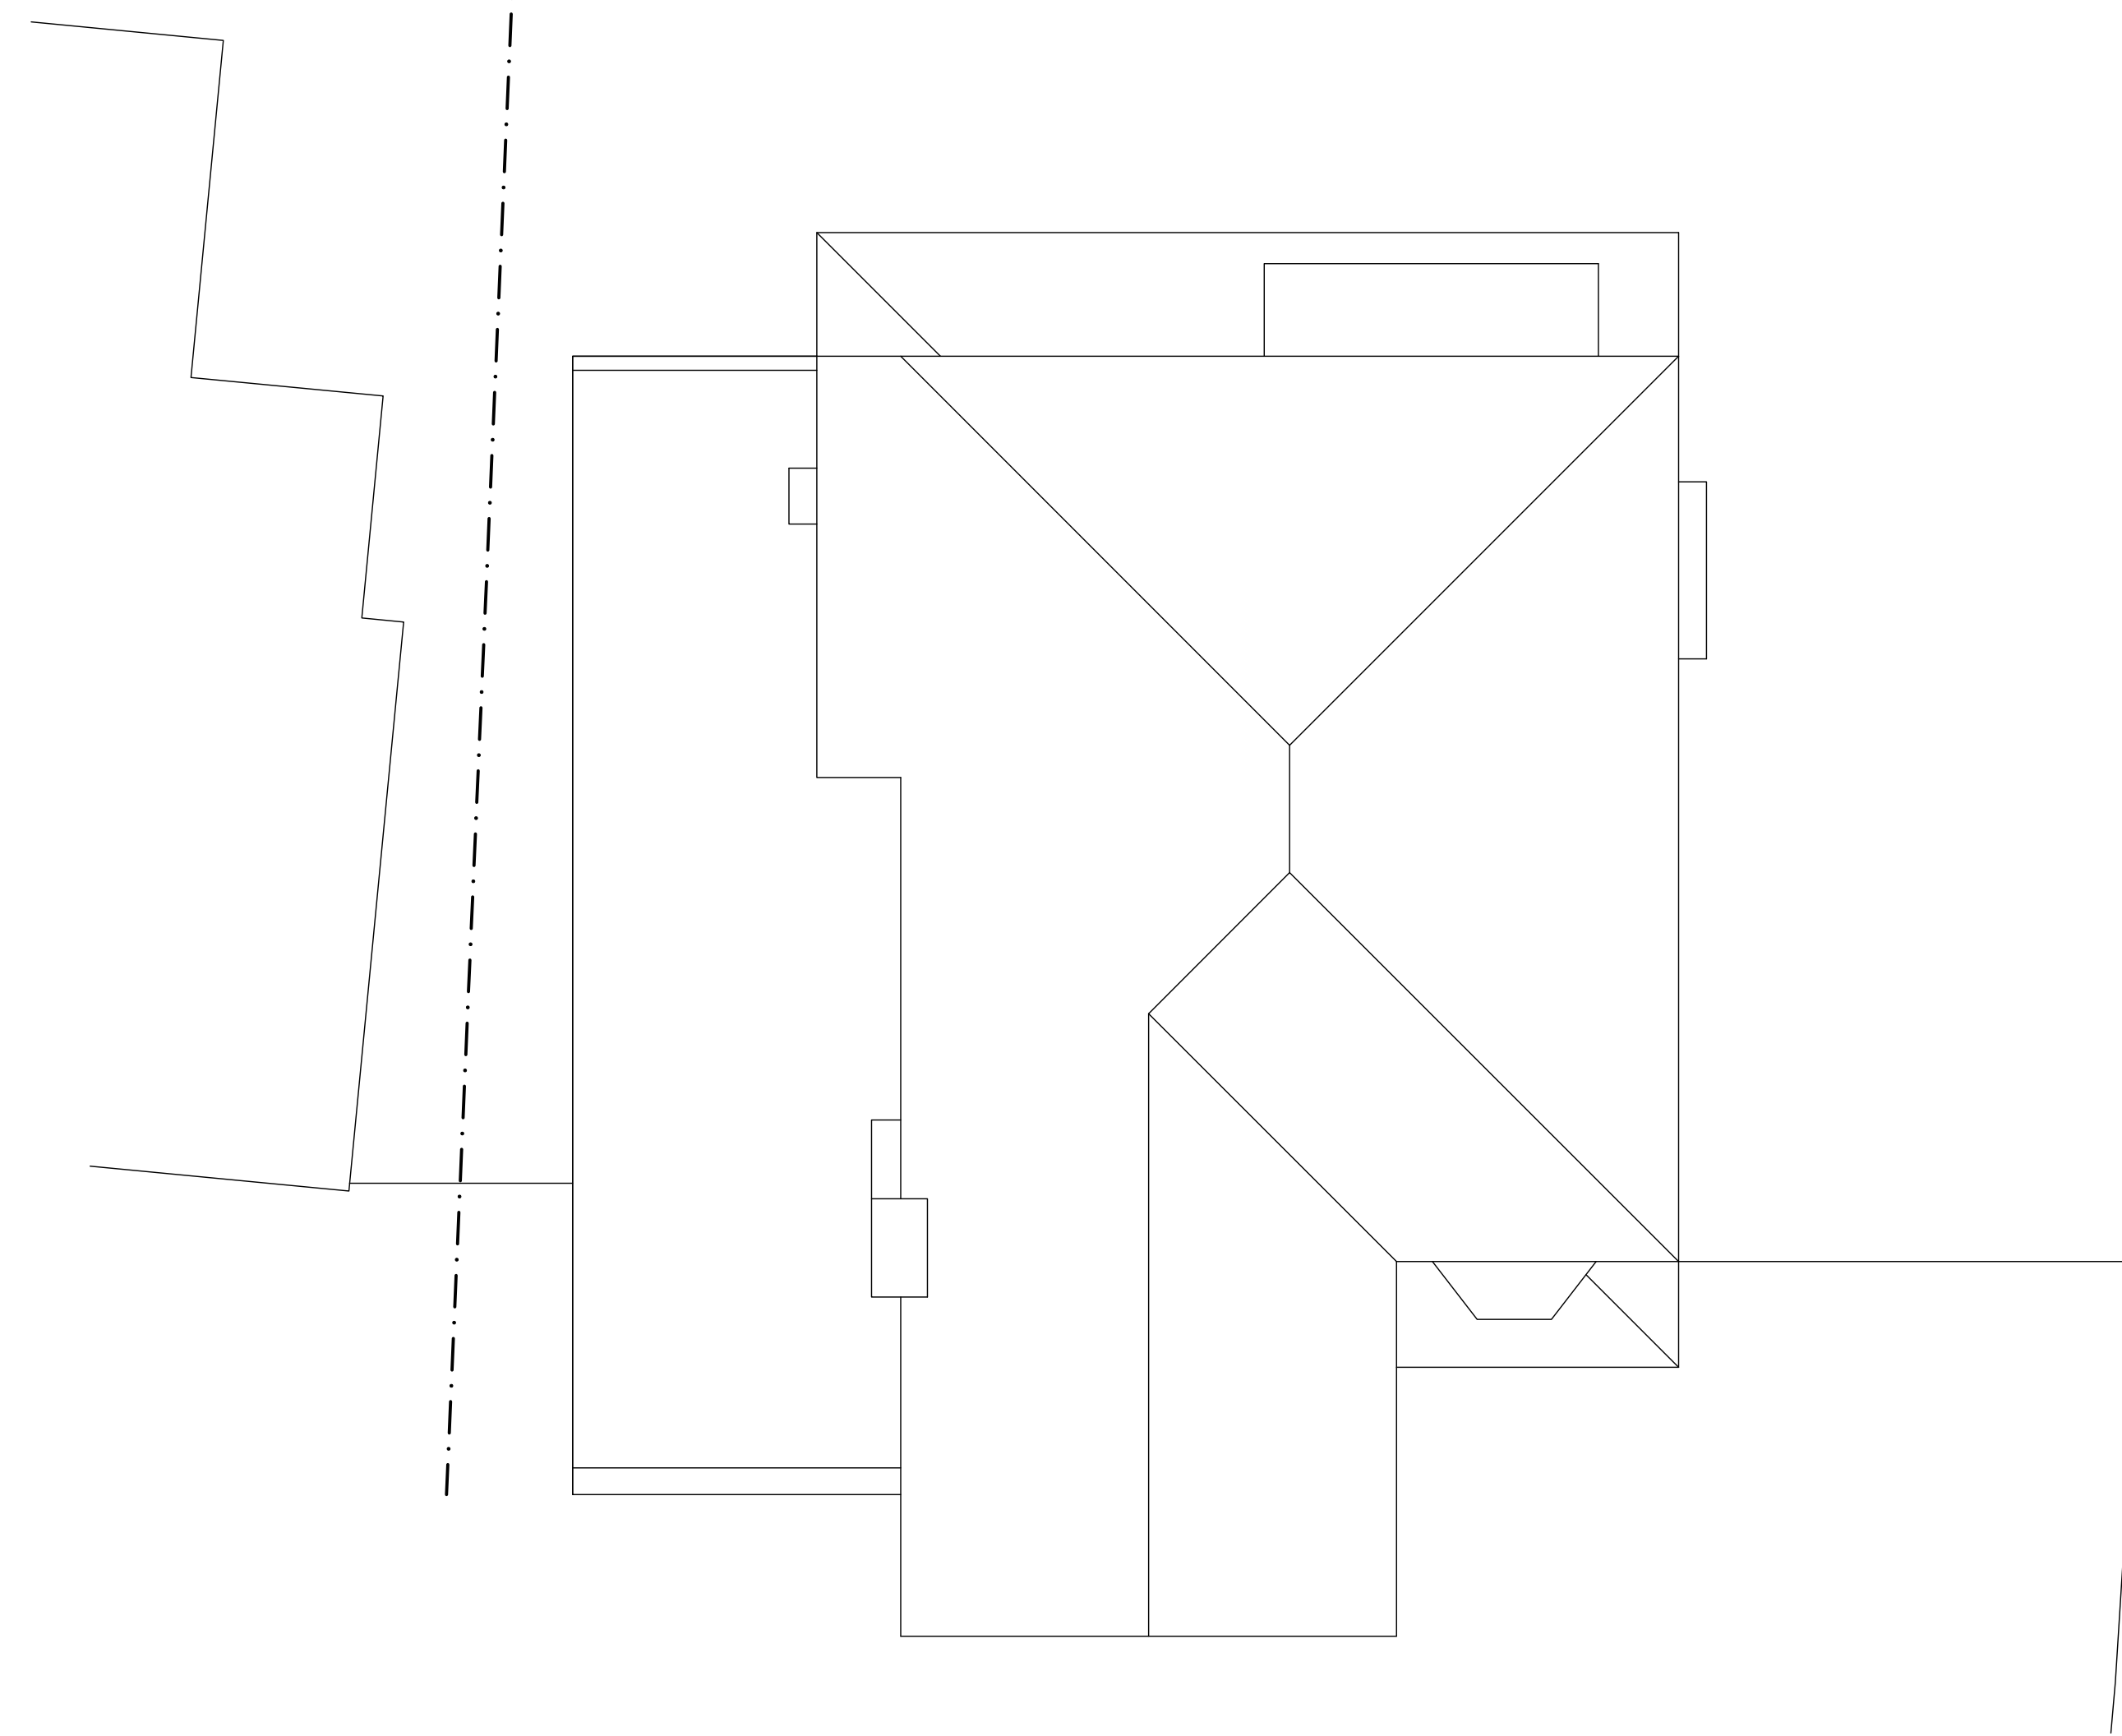

EXISTING ROOF PLAN

ajt design services ltd
 9 queensway, sunbury-on-thames,
 middlesex. TW16 6HA

AJT DESIGN

t: 01932 782943
 m: 07973 419204
 e: rob@ajt-design.co.uk
 www: ajt-design.co.uk

PLANNING ISSUE

Address
 12 STRATHEARN AVENUE,
 TWICKENHAM,
 TW2 6JU

Title
 EXISTING LOFT / ROOF PLAN

Drg. No. **SA/12/02**

Revision:

Scale : 1:50 @ A1

Date: MAY, '23

