


PROPOSED GROUND FLOOR 1:50

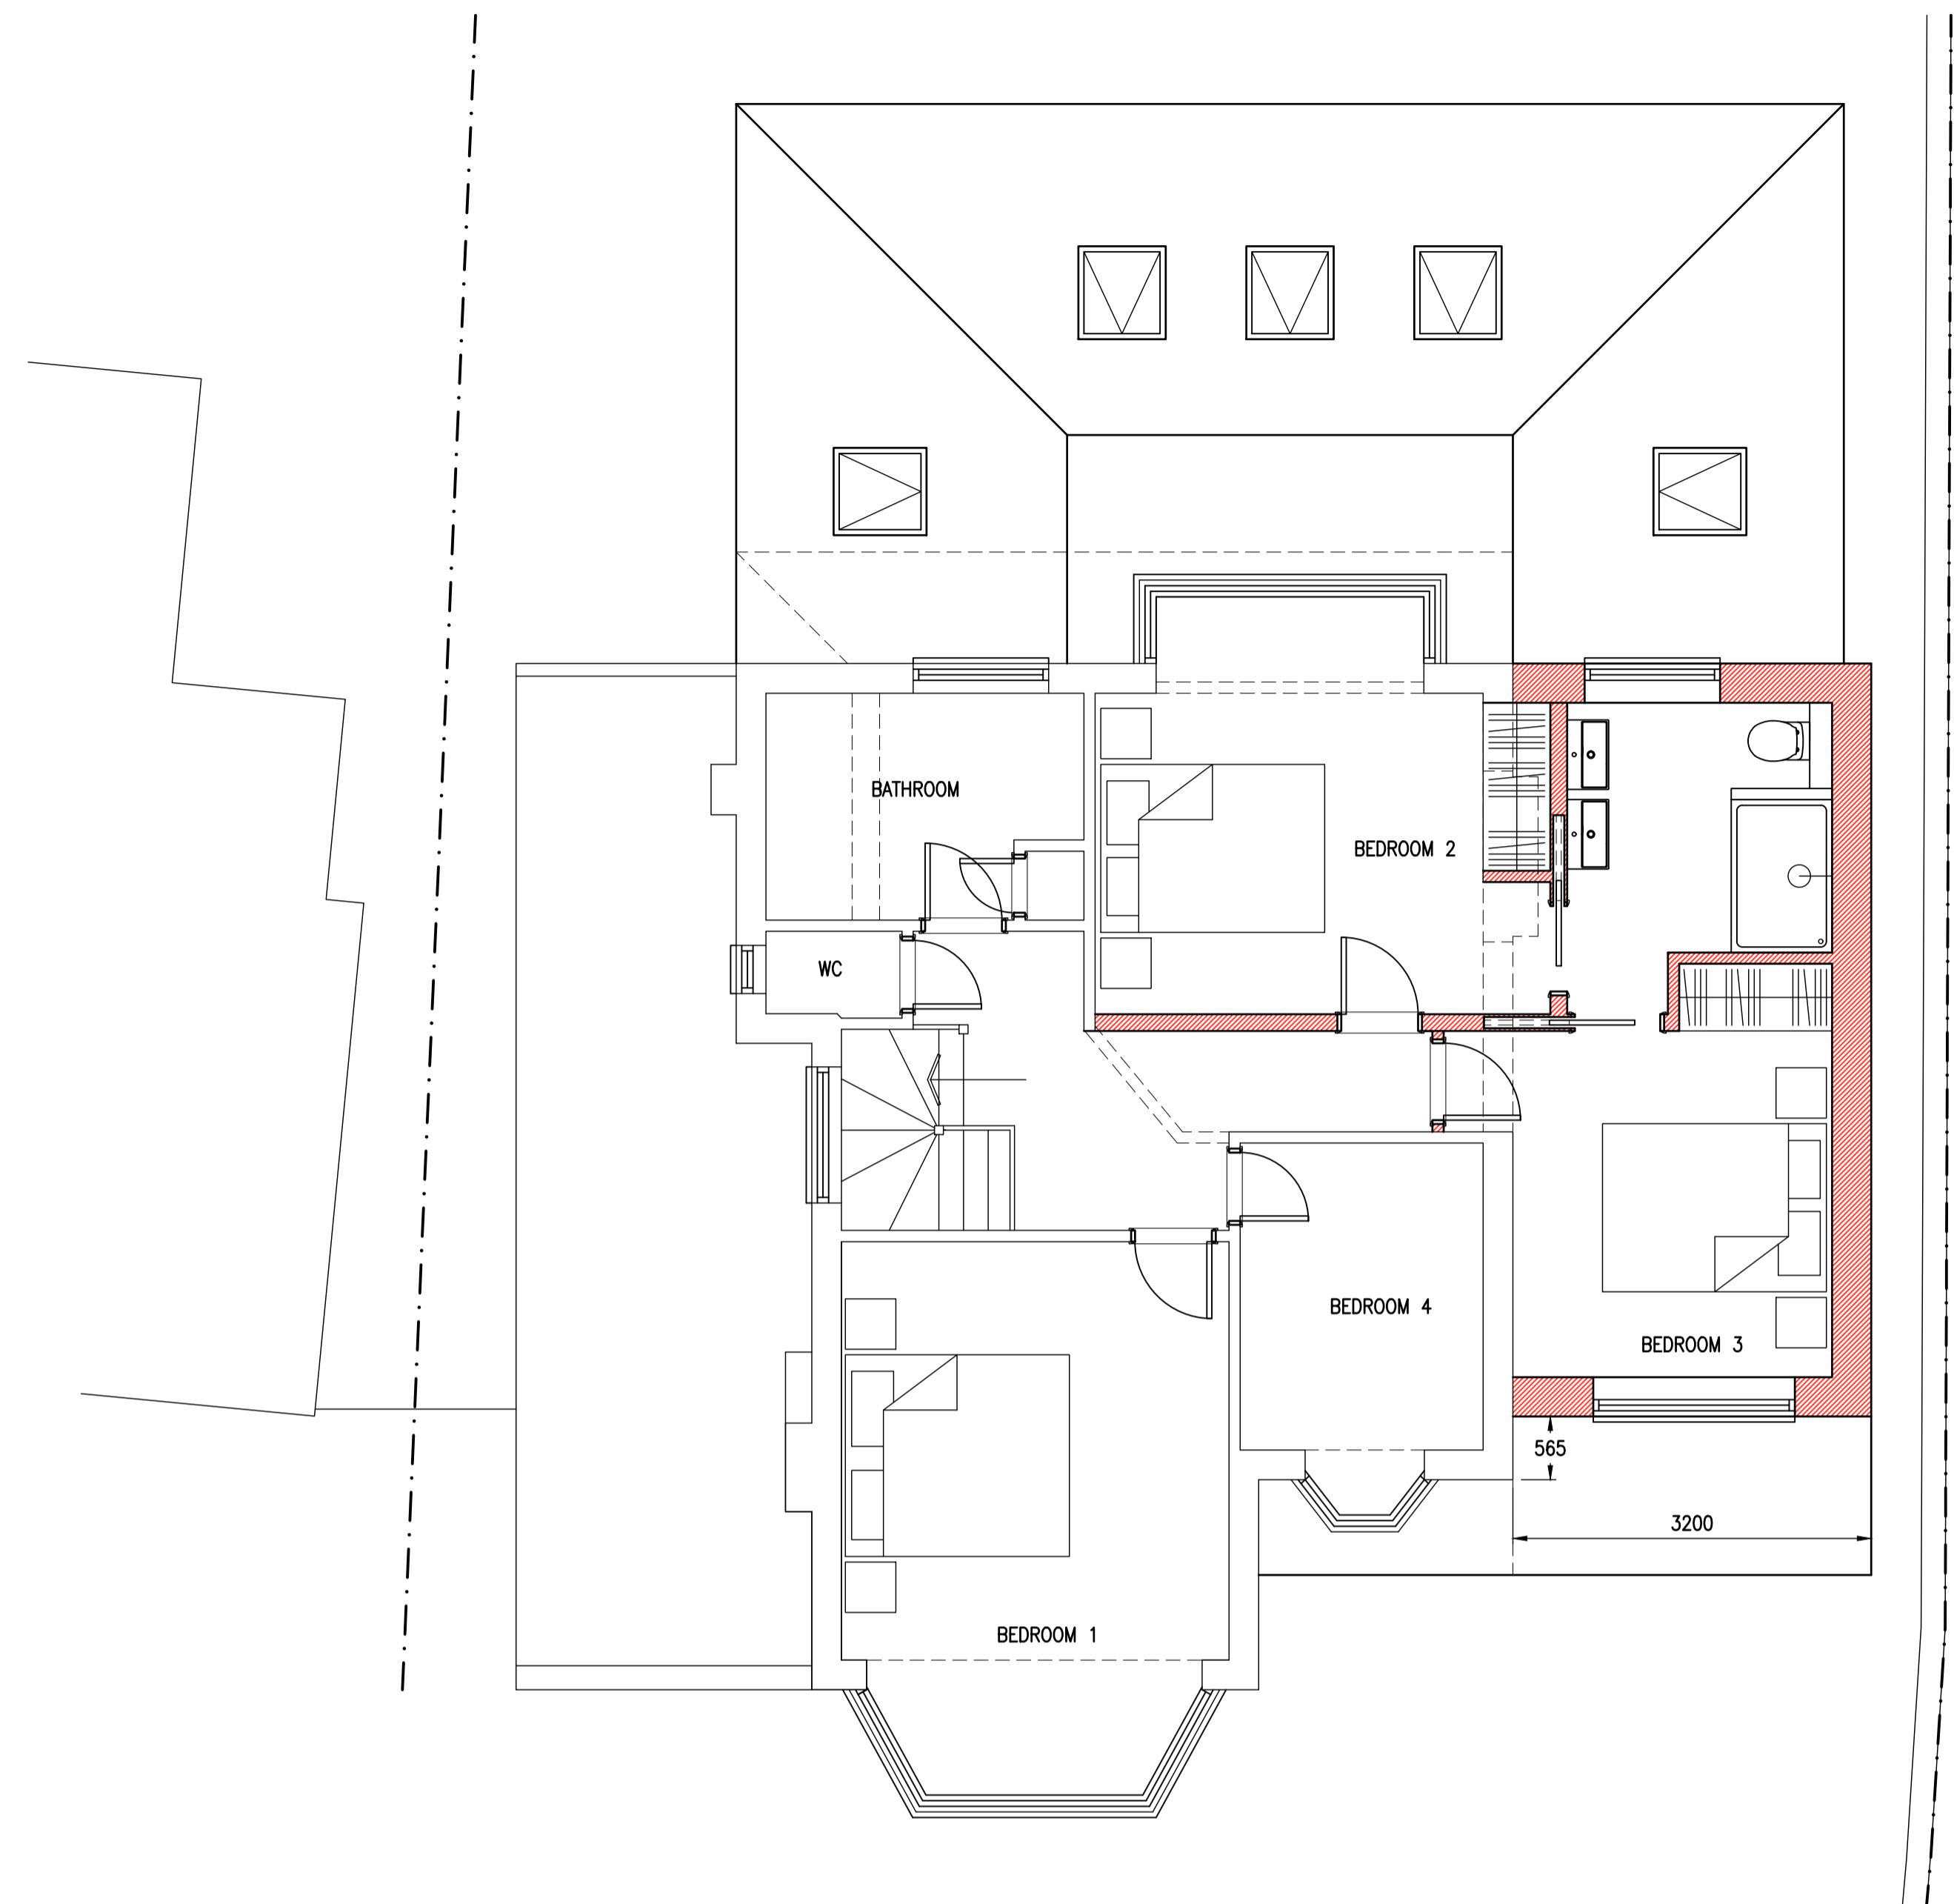

PROPOSED FIRST FLOOR

**ajt design services ltd**  
 9 queensway, sunbury-on-thames,  
 middlesex. TW16 6HA  
 t: 01932 782943  
 m: 07973 419204  
 e: rob@ajt-design.co.uk  
 www: ajt-design.co.uk

**PLANNING ISSUE**

Address  
 12 STRATHEARN AVENUE,  
 TWICKENHAM,  
 TW2 6JU

Title  
 PROPOSED GROUND / FIRST  
 FLOOR PLANS

Drg. No. **SA/12/03** Revision: 'A'  
 Scale : 1:50 @ A1 Date: MAY. '23

