




EXISTING FRONT ELEVATION



EXISTING REAR ELEVATION 1:100

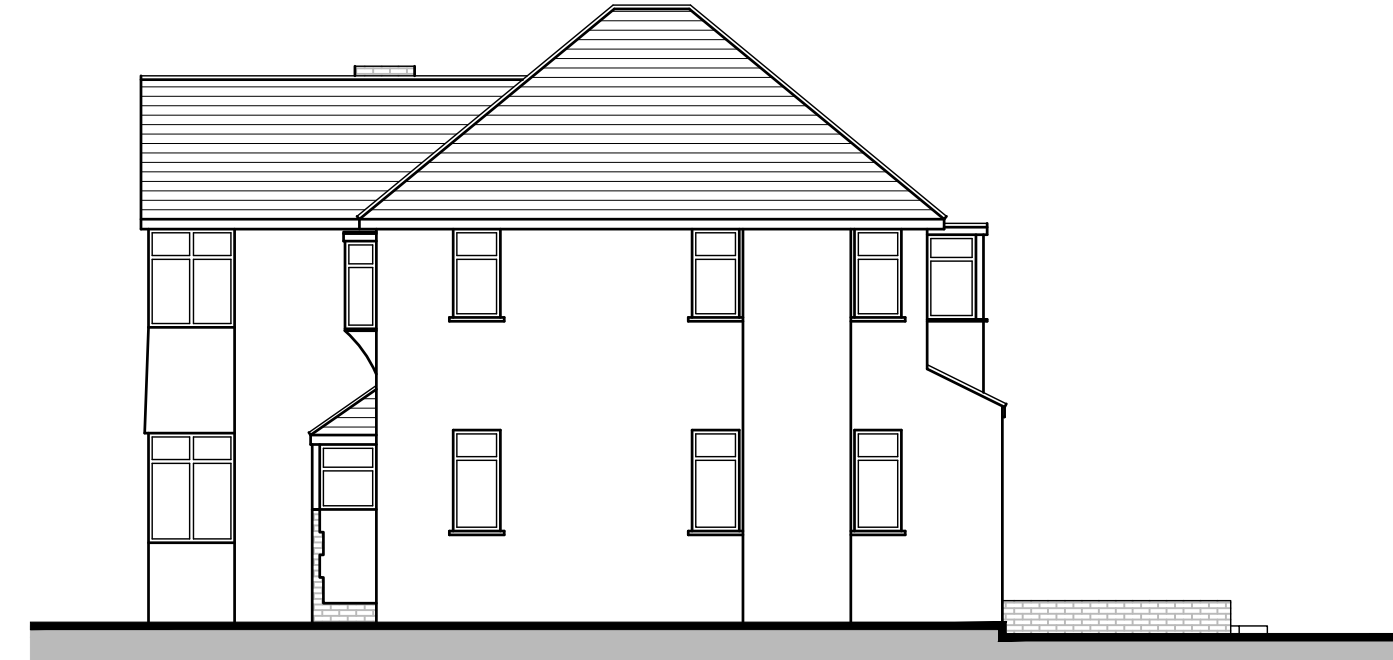

EXISTING SIDE ELEVATION



EXISTING SIDE ELEVATION




PROPOSED FRONT ELEVATION

FACING MATERIALS TO MATCH EX.



PROPOSED REAR ELEVATION 1:100

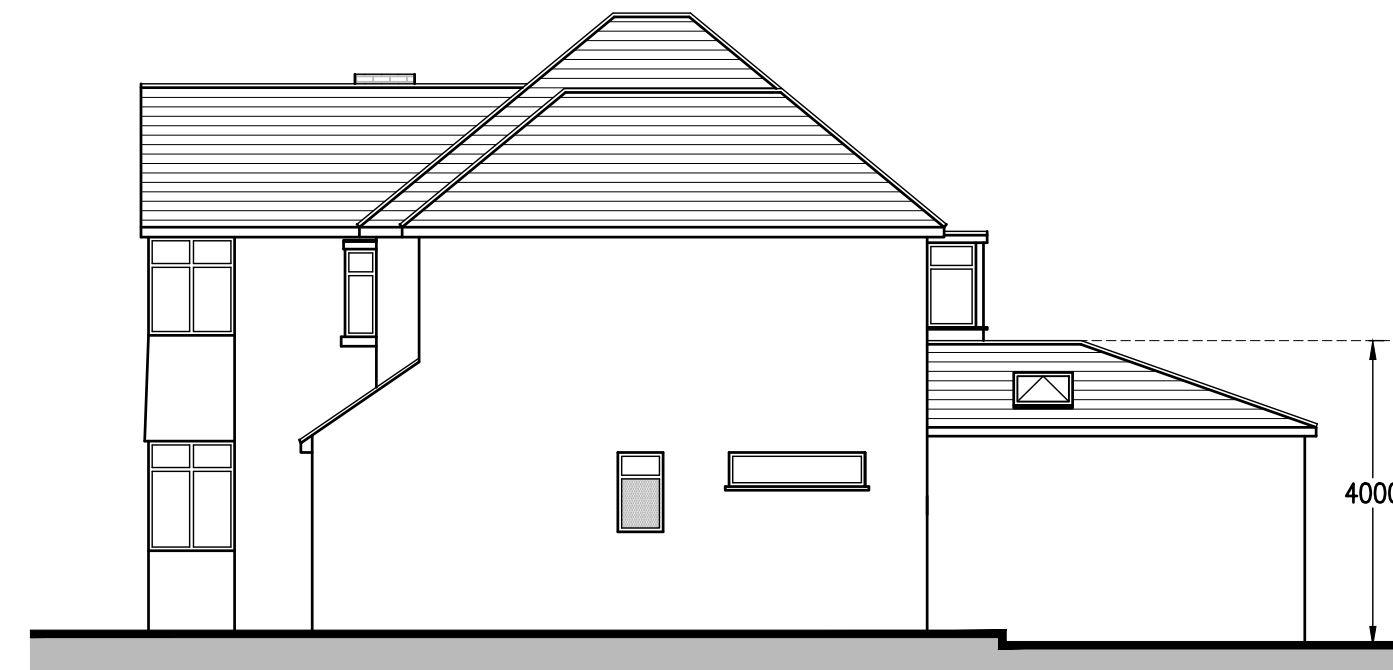

PROPOSED SIDE ELEVATION



PROPOSED SIDE ELEVATION

ajt design services ltd
 9 queensway, sunbury-on-thames,
 middlesex. TW16 6HA

t: 01932 782943
 m: 07973 419204
 e: rob@ajt-design.co.uk

AJT DESIGN www: ajt-design.co.uk

PLANNING ISSUE

Address
 12 STRATHEARN AVENUE,
 TWICKENHAM,
 TW2 6JU

Title
 EXISTING / PROPOSED
 ELEVATIONS

Drg. No. **SA/12/05**

Revision: 'A'

Scale : 1:100 @ A1

Date: MAY. '23

