


PROPOSED SITE PLAN 1:200

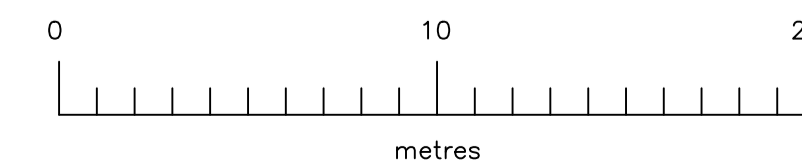

ajt design services ltd
 9 queensway, sunbury-on-thames,
 middlesex. TW16 6HA

AJT DESIGN

t: 01932 782943
 m: 07973 419204
 e: rob@ajt-design.co.uk
 www: ajt-design.co.uk

PLANNING ISSUE	
Address 12 STRATHEARN AVENUE, TWICKENHAM, TW2 6JU	
Title PROPOSED SITE PLAN & LOCATION PLAN	
Drg. No. SA/12/06	Revision: 'A'
Scale : 1:200 & 1:1250 @ A1	Date: MAY, '23