

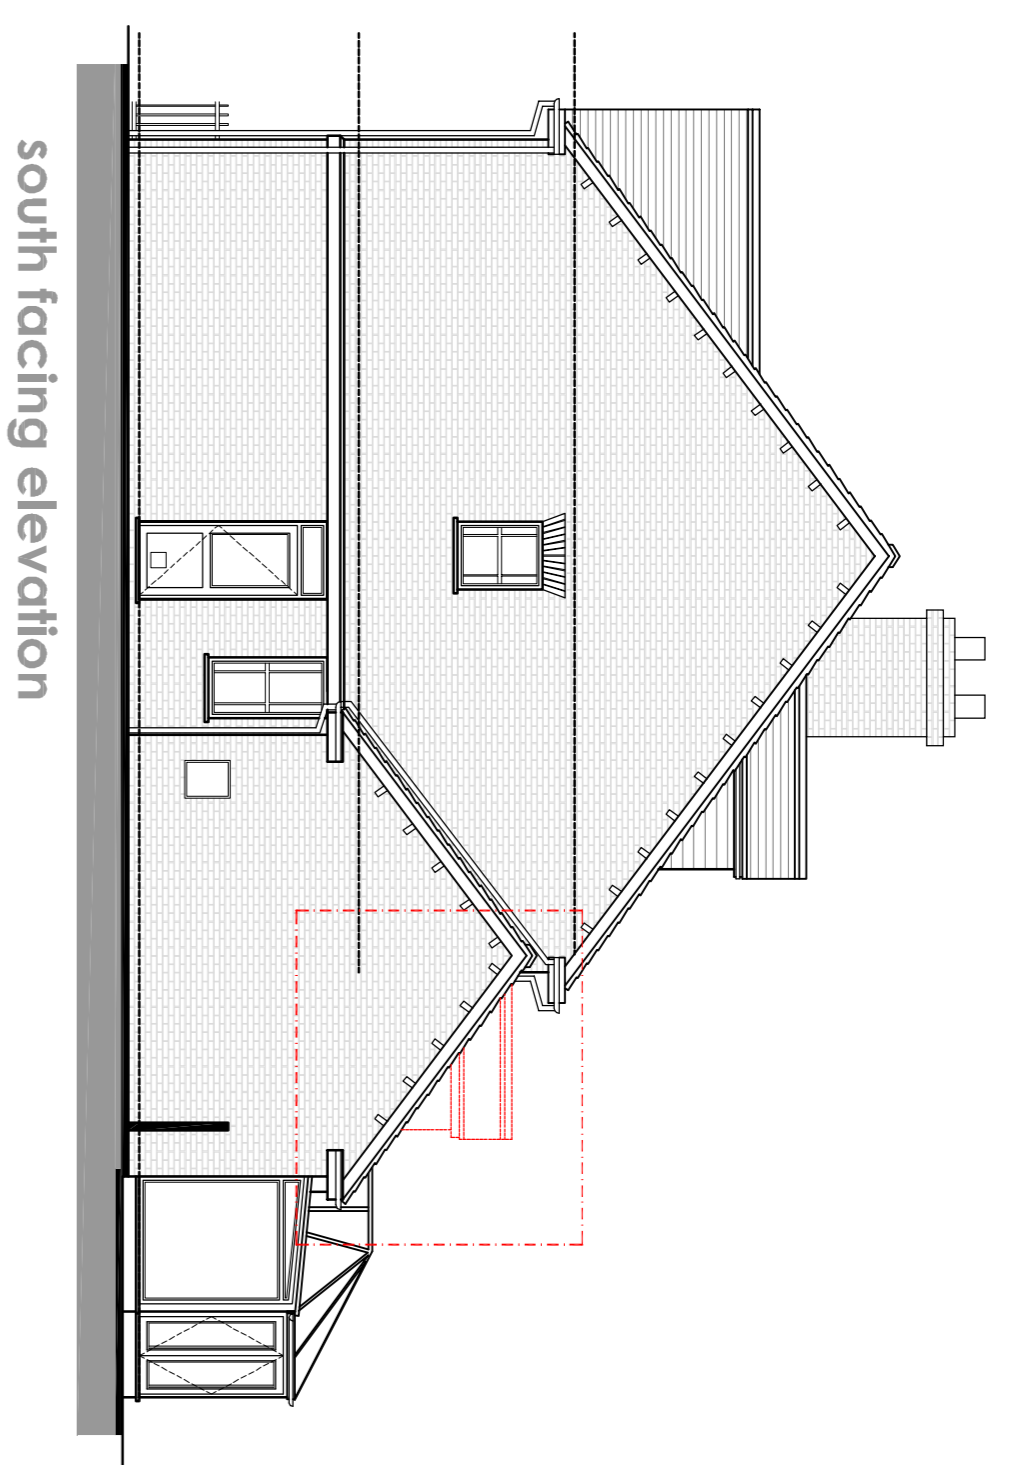


notes


1. This drawing is for information purposes only and dimensions should not be scaled for construction purposes.
2. All dimensions must be checked on site, if exact dimensions are required.

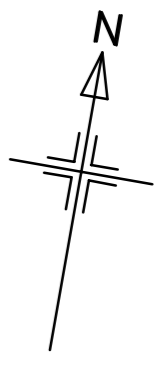

south facing elevation

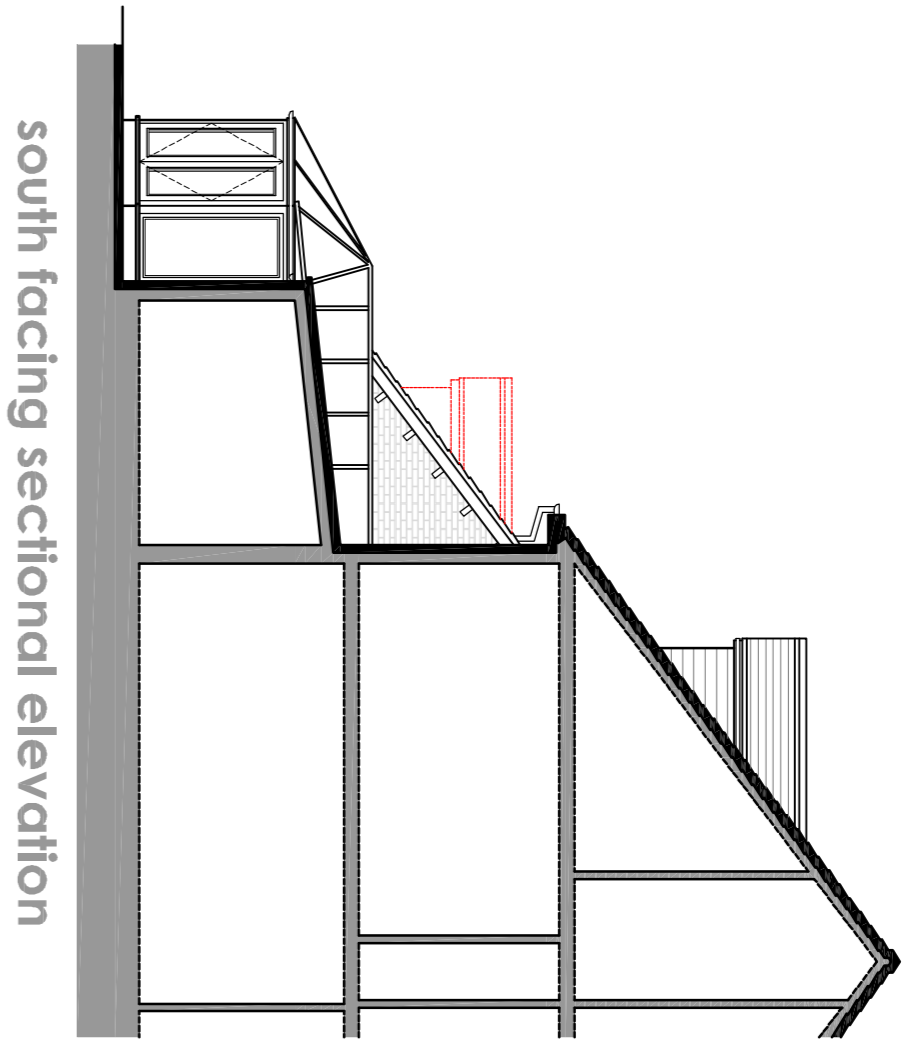

south facing sectional elevation

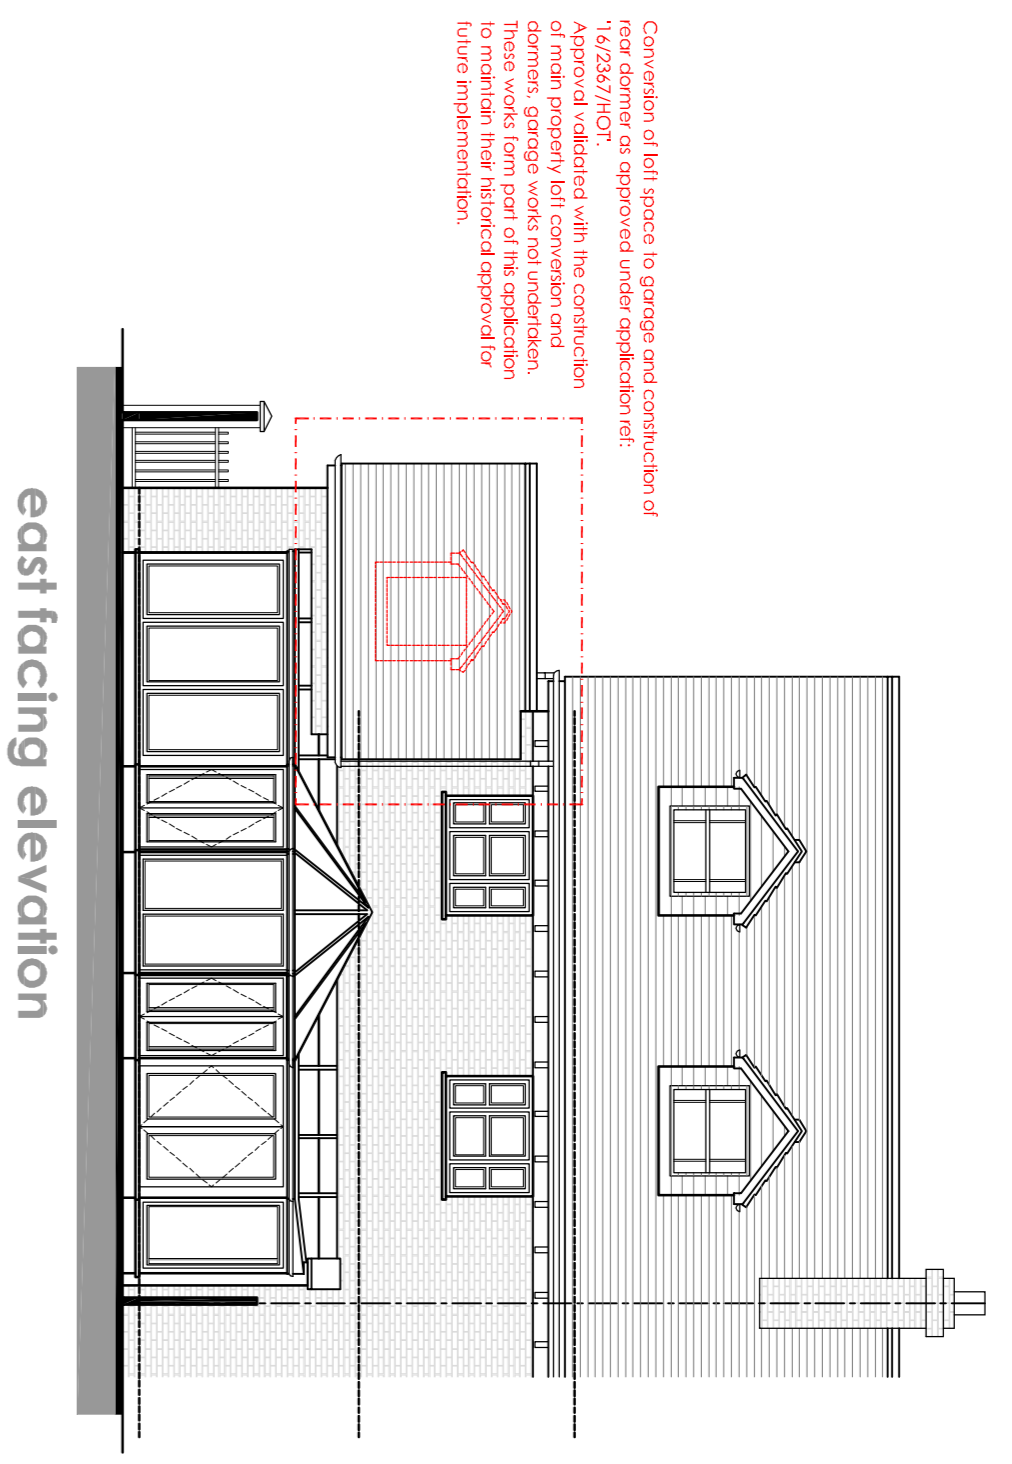


east facing elevation


Conversion of loft space to garage and construction of rear dormer as approved under application ref: 16/2567/NOT. In tandem with the construction of main property loft conversion and dormers, garage works not undertaken, to mention their intended approval for future implementation.



west facing elevation

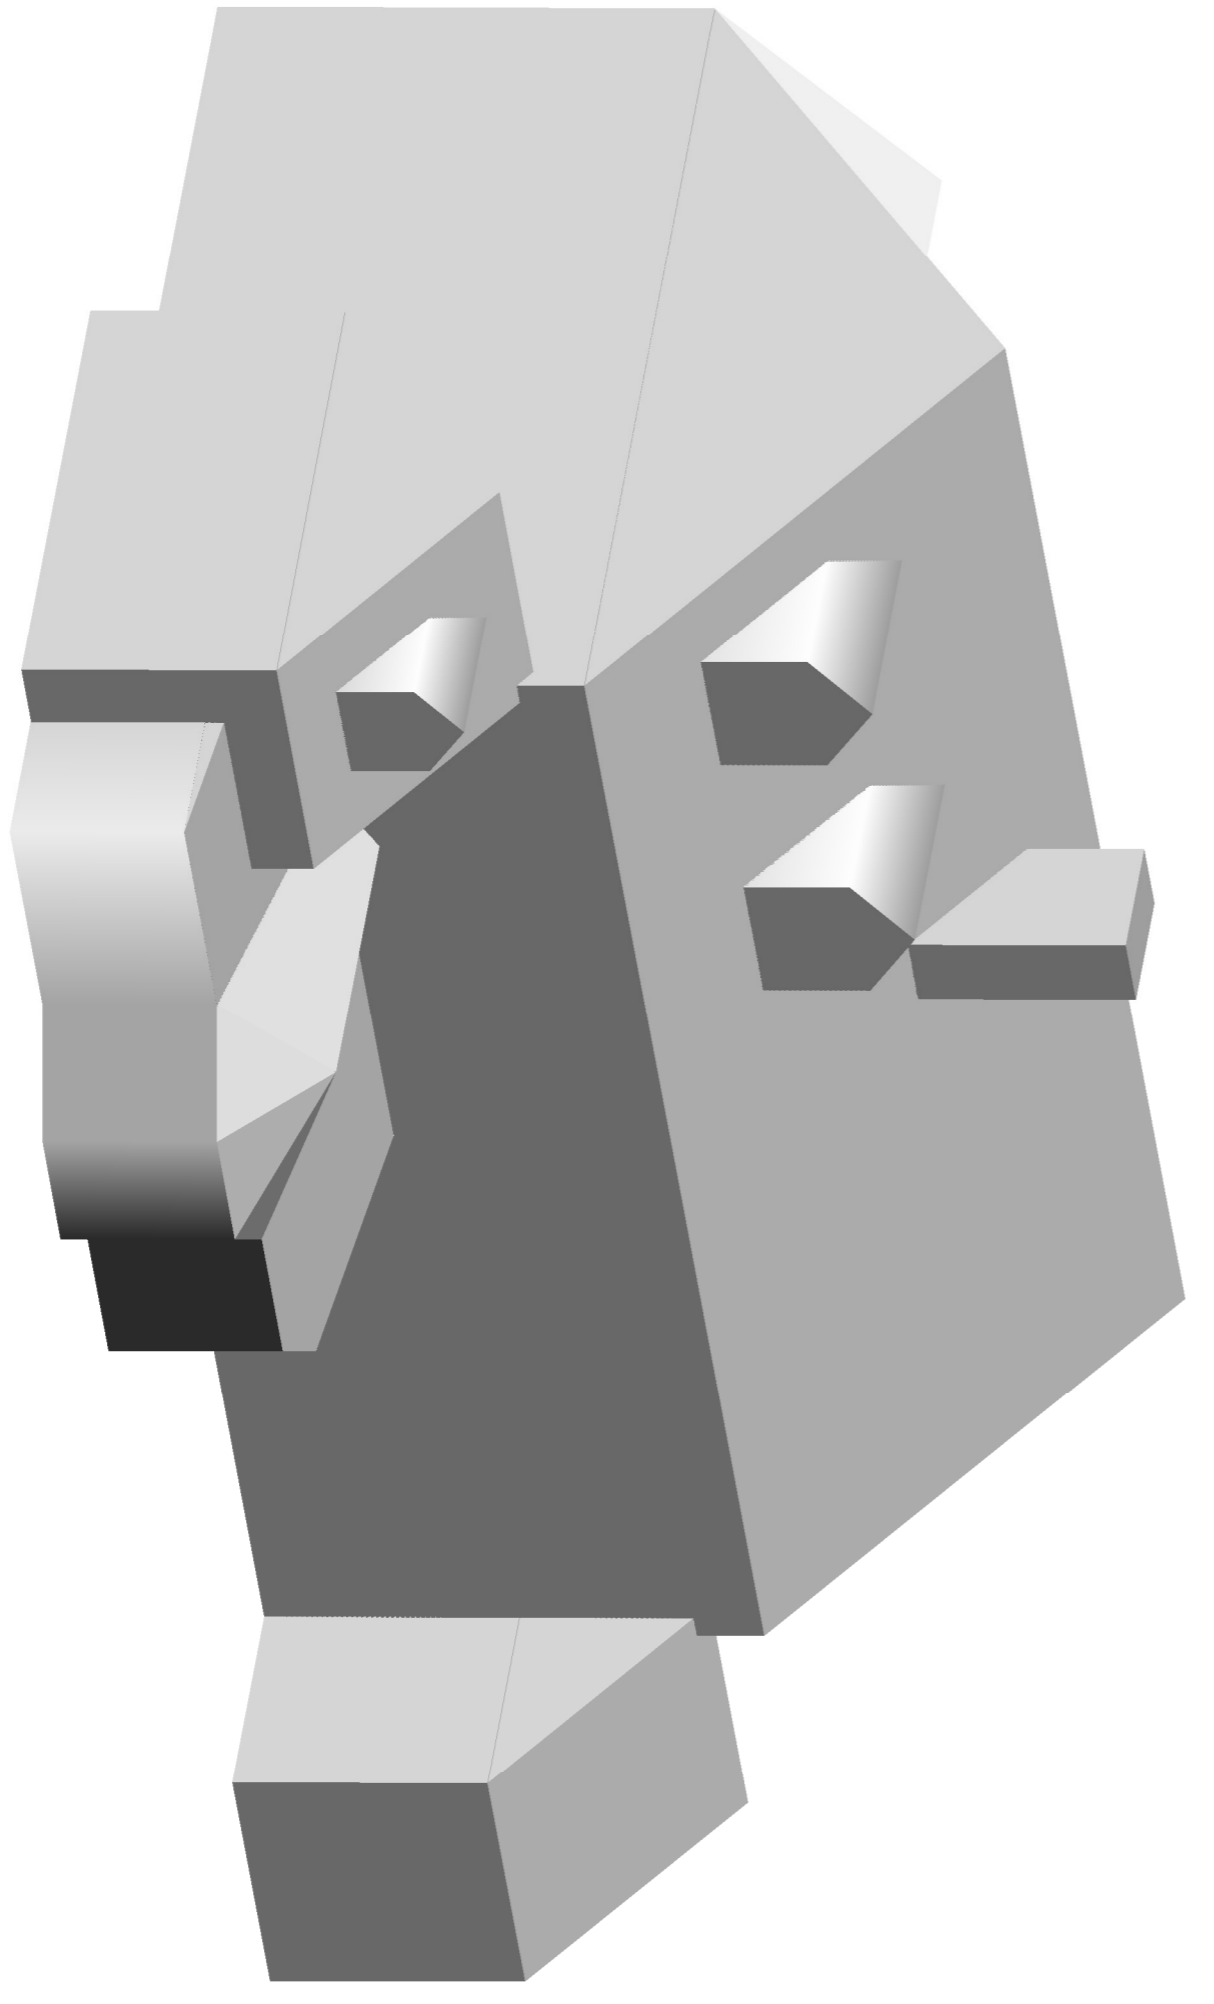

south east facing isometric

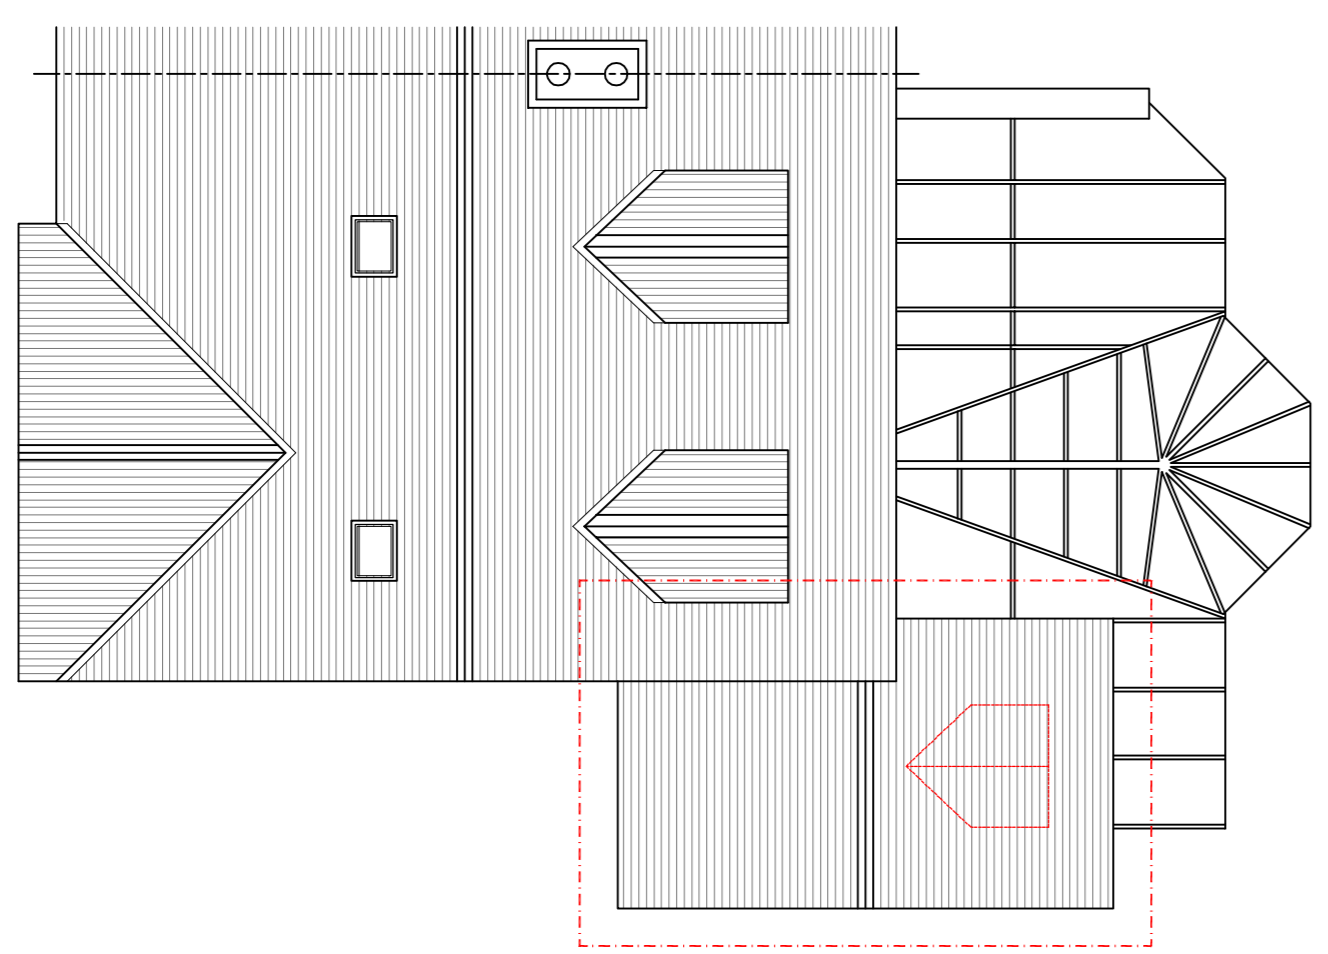

roof plan

07/1/24	A	FP	JB	Amendments added
date	rev	drawn	checked	note

**Studiojbs** ARCHITECTURAL SERVICES LTD  
 A1 Apollo Court  
 Neulake Park  
 Plymouth PL4 8SU  
 Tel: 01752 243400  
 www.studiojbs.co.uk

project  
**Loft Extension and Amendments**  
**Nº 41 Wyatt Drive**  
 Greater London, LONDON SW13 8AL

drawing title  
**Existing Elevations and Roof Plan**

project stage				
<b>PLANNING</b>				
scale bar	0m	1m	2m	4m
1 : 100				sheet size A1
scale	date	drawn	checked	revision
1 : 100	JUL' 24			A
drawing number	P1273 - 02			

This drawing is compliant to Studiojbs Architectural Services Ltd and is to be used only for the purposes of referenced safety publications.  
 This drawing is not to be distributed without the prior approval of Studiojbs Architectural Services Ltd.