



notes



1. This drawing is for information purposes only and dimensions should not be scaled for construction purposes.
2. All dimensions must be checked on site, if exact dimensions are required.

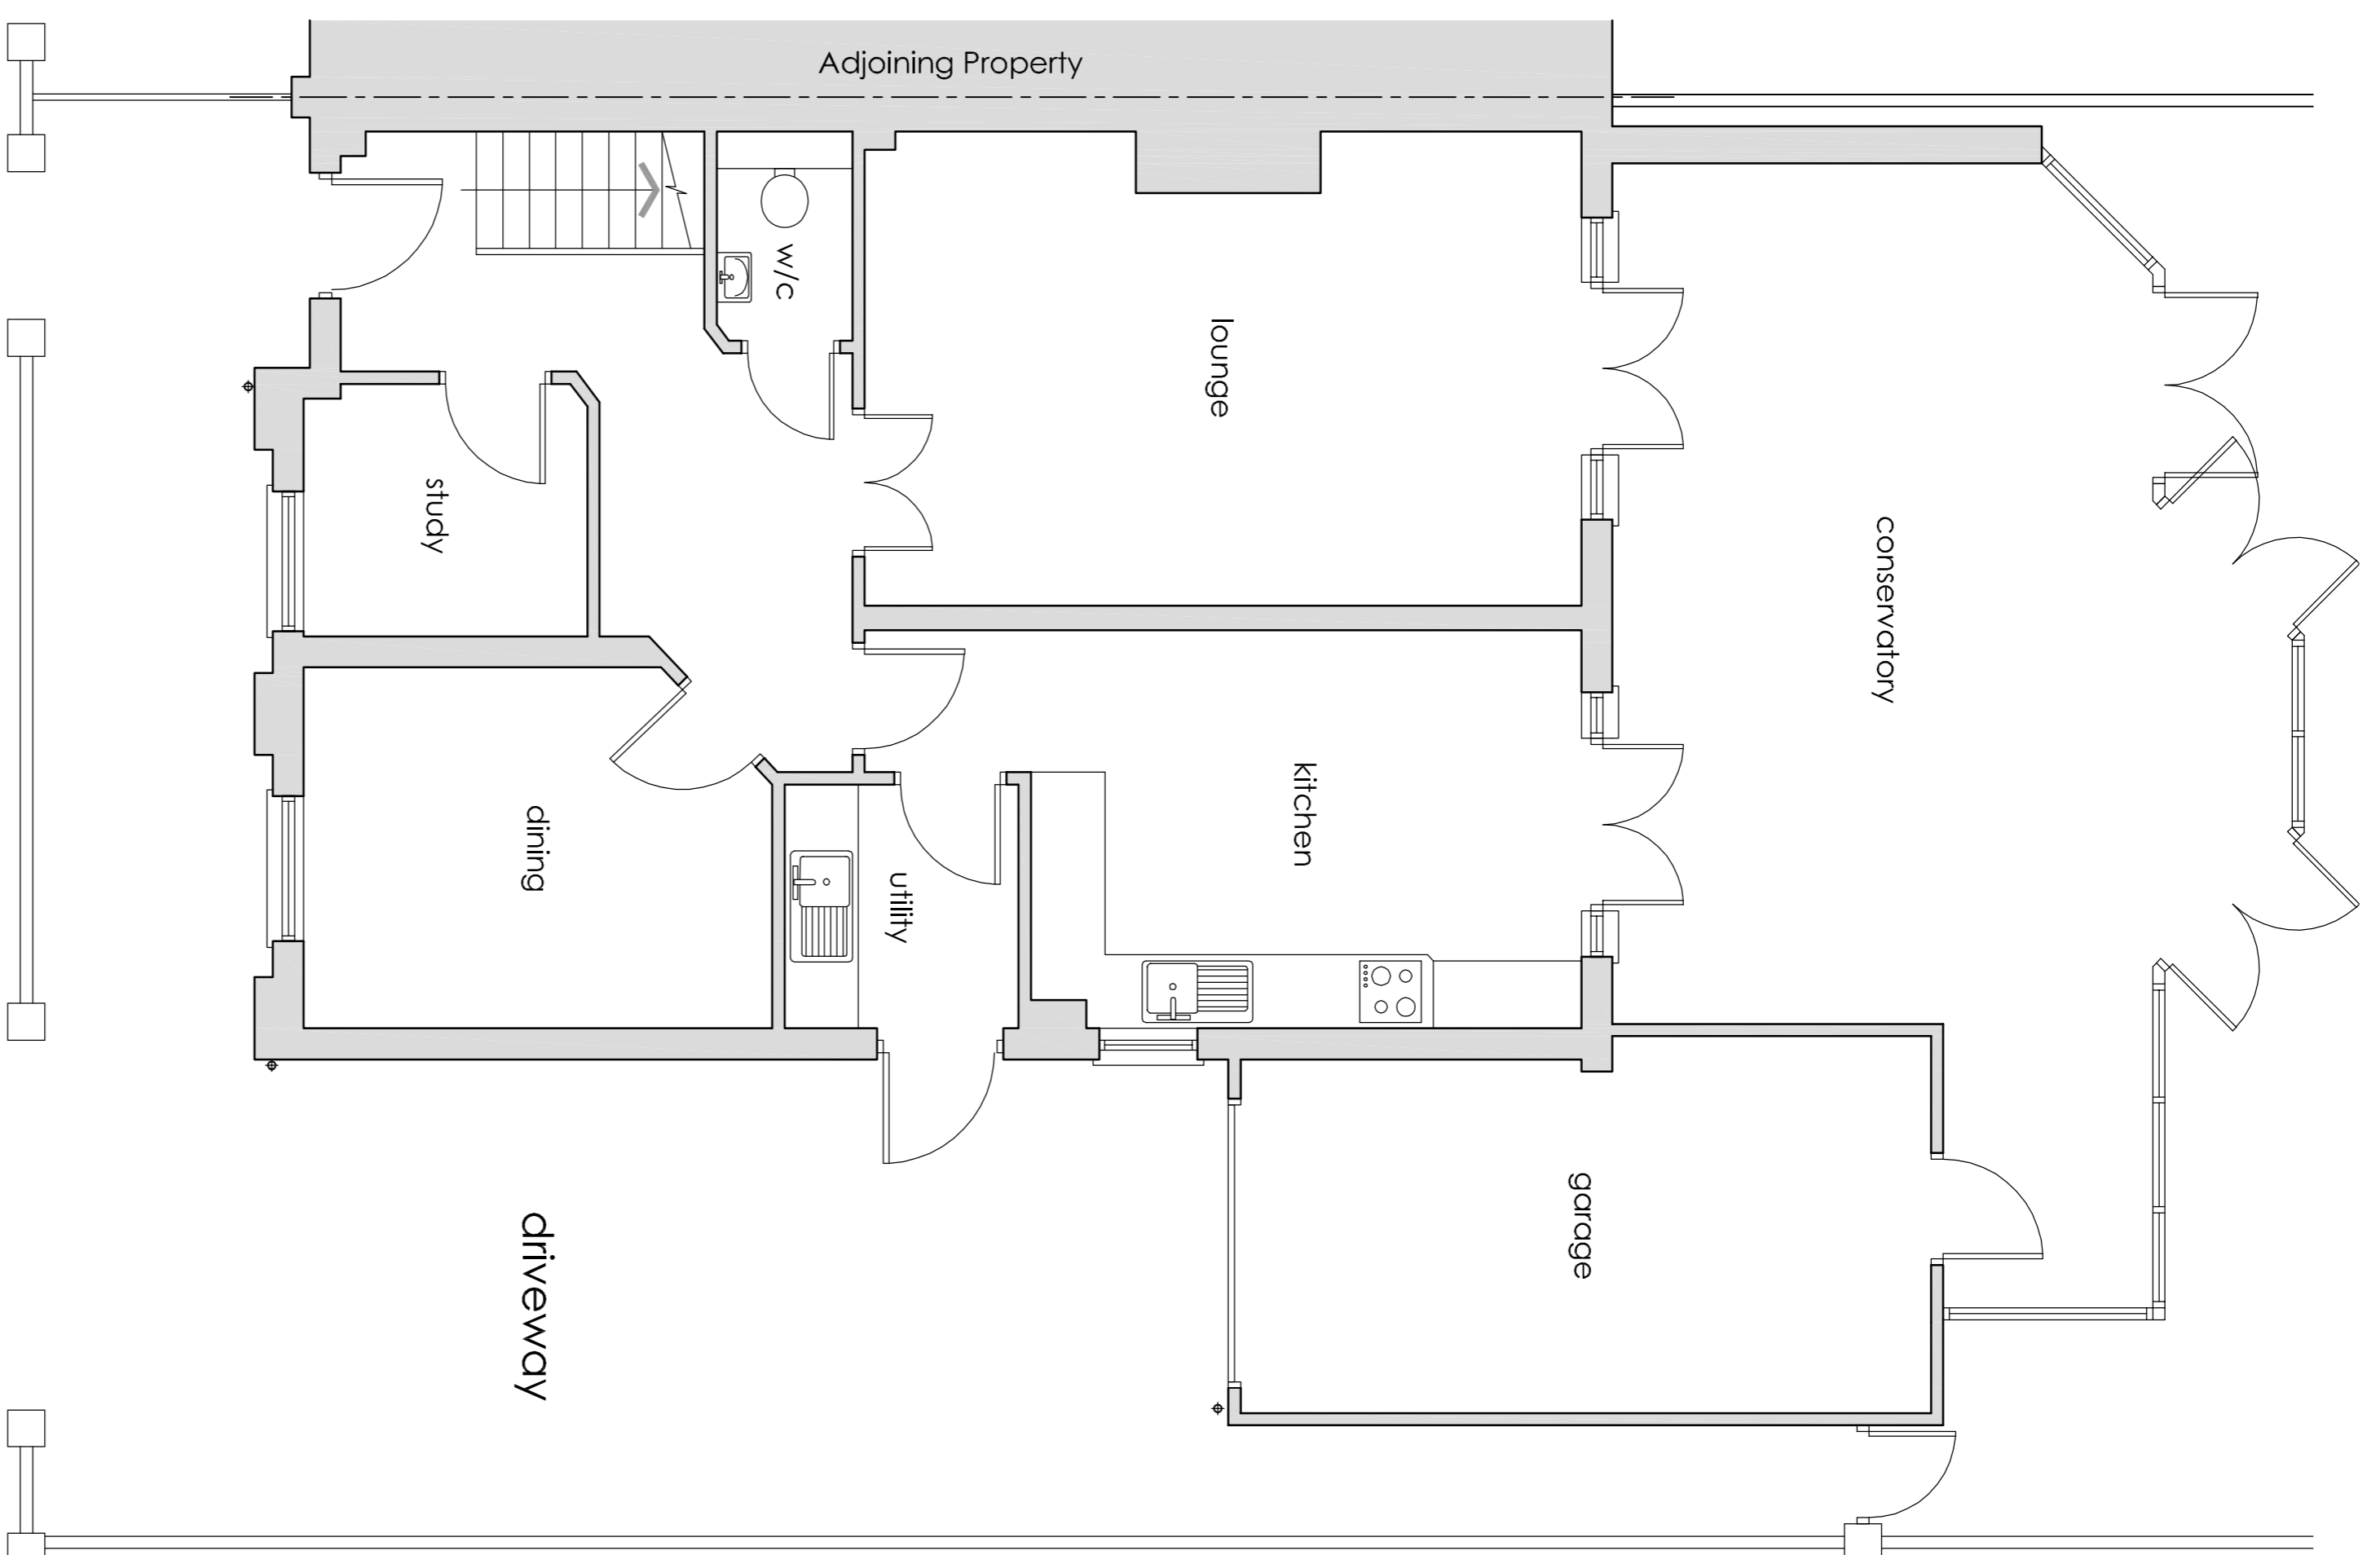

first floor plan

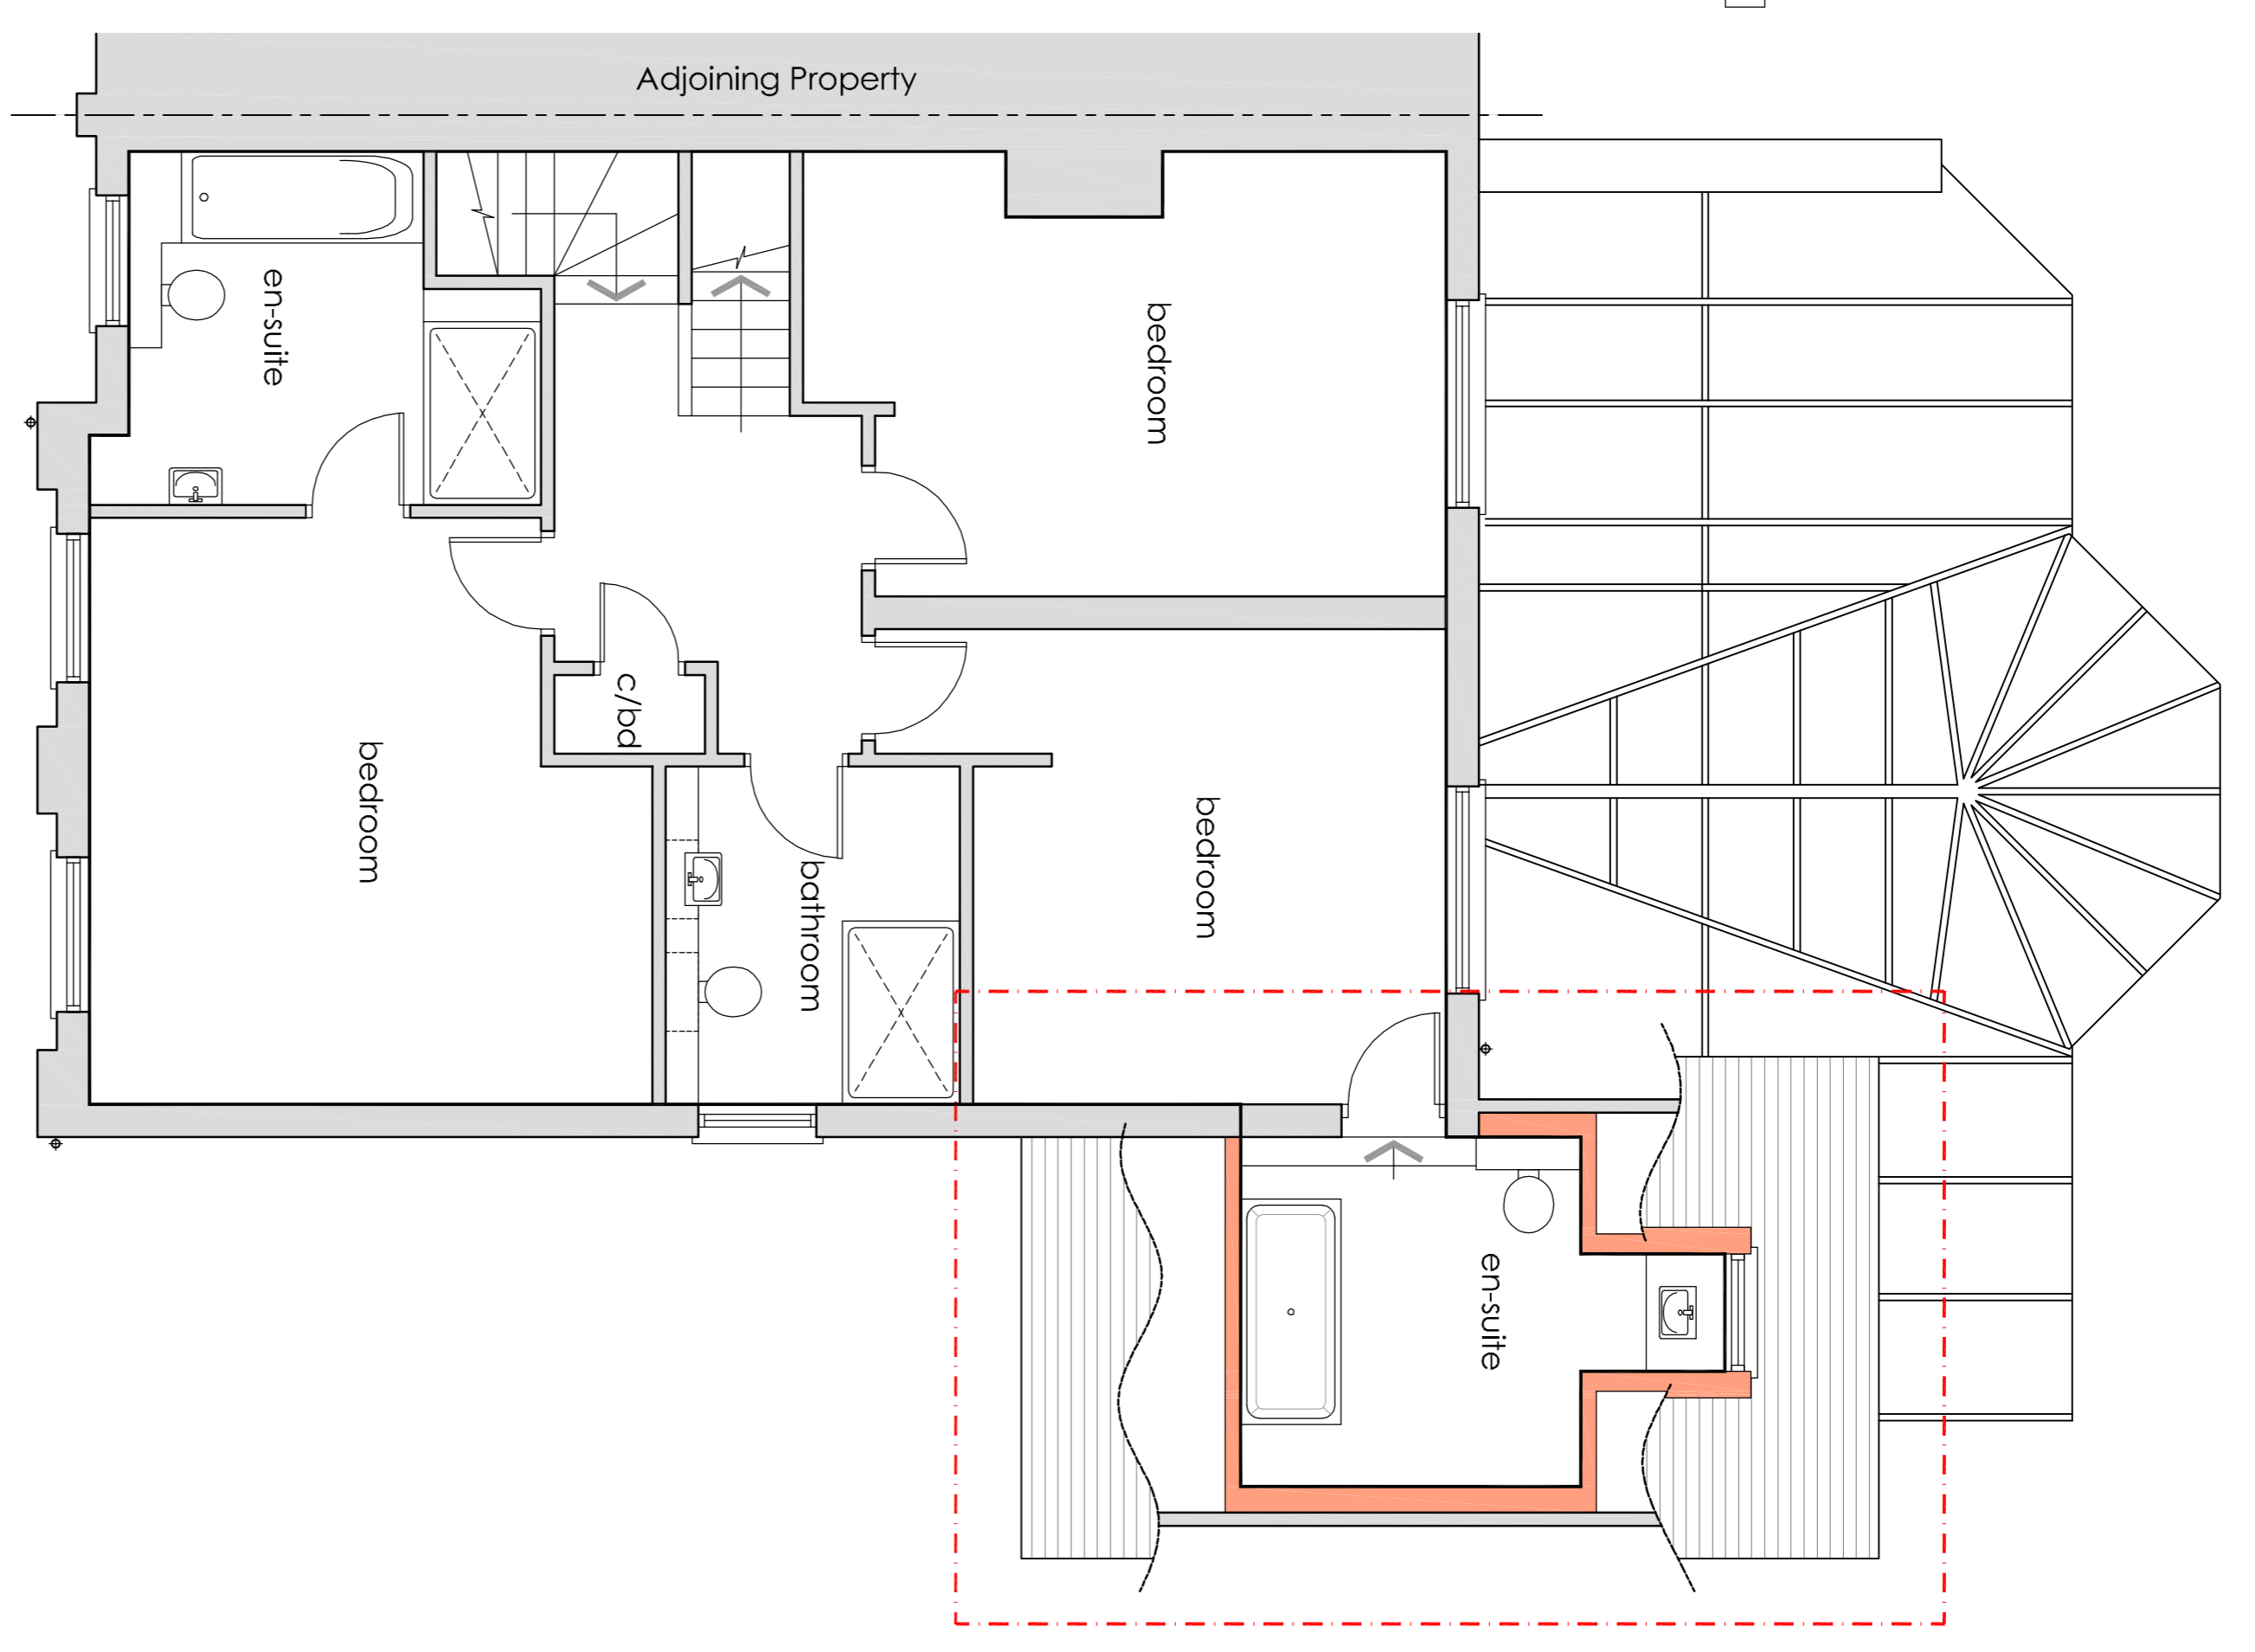

second floor plan

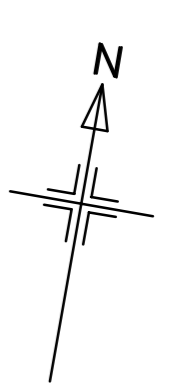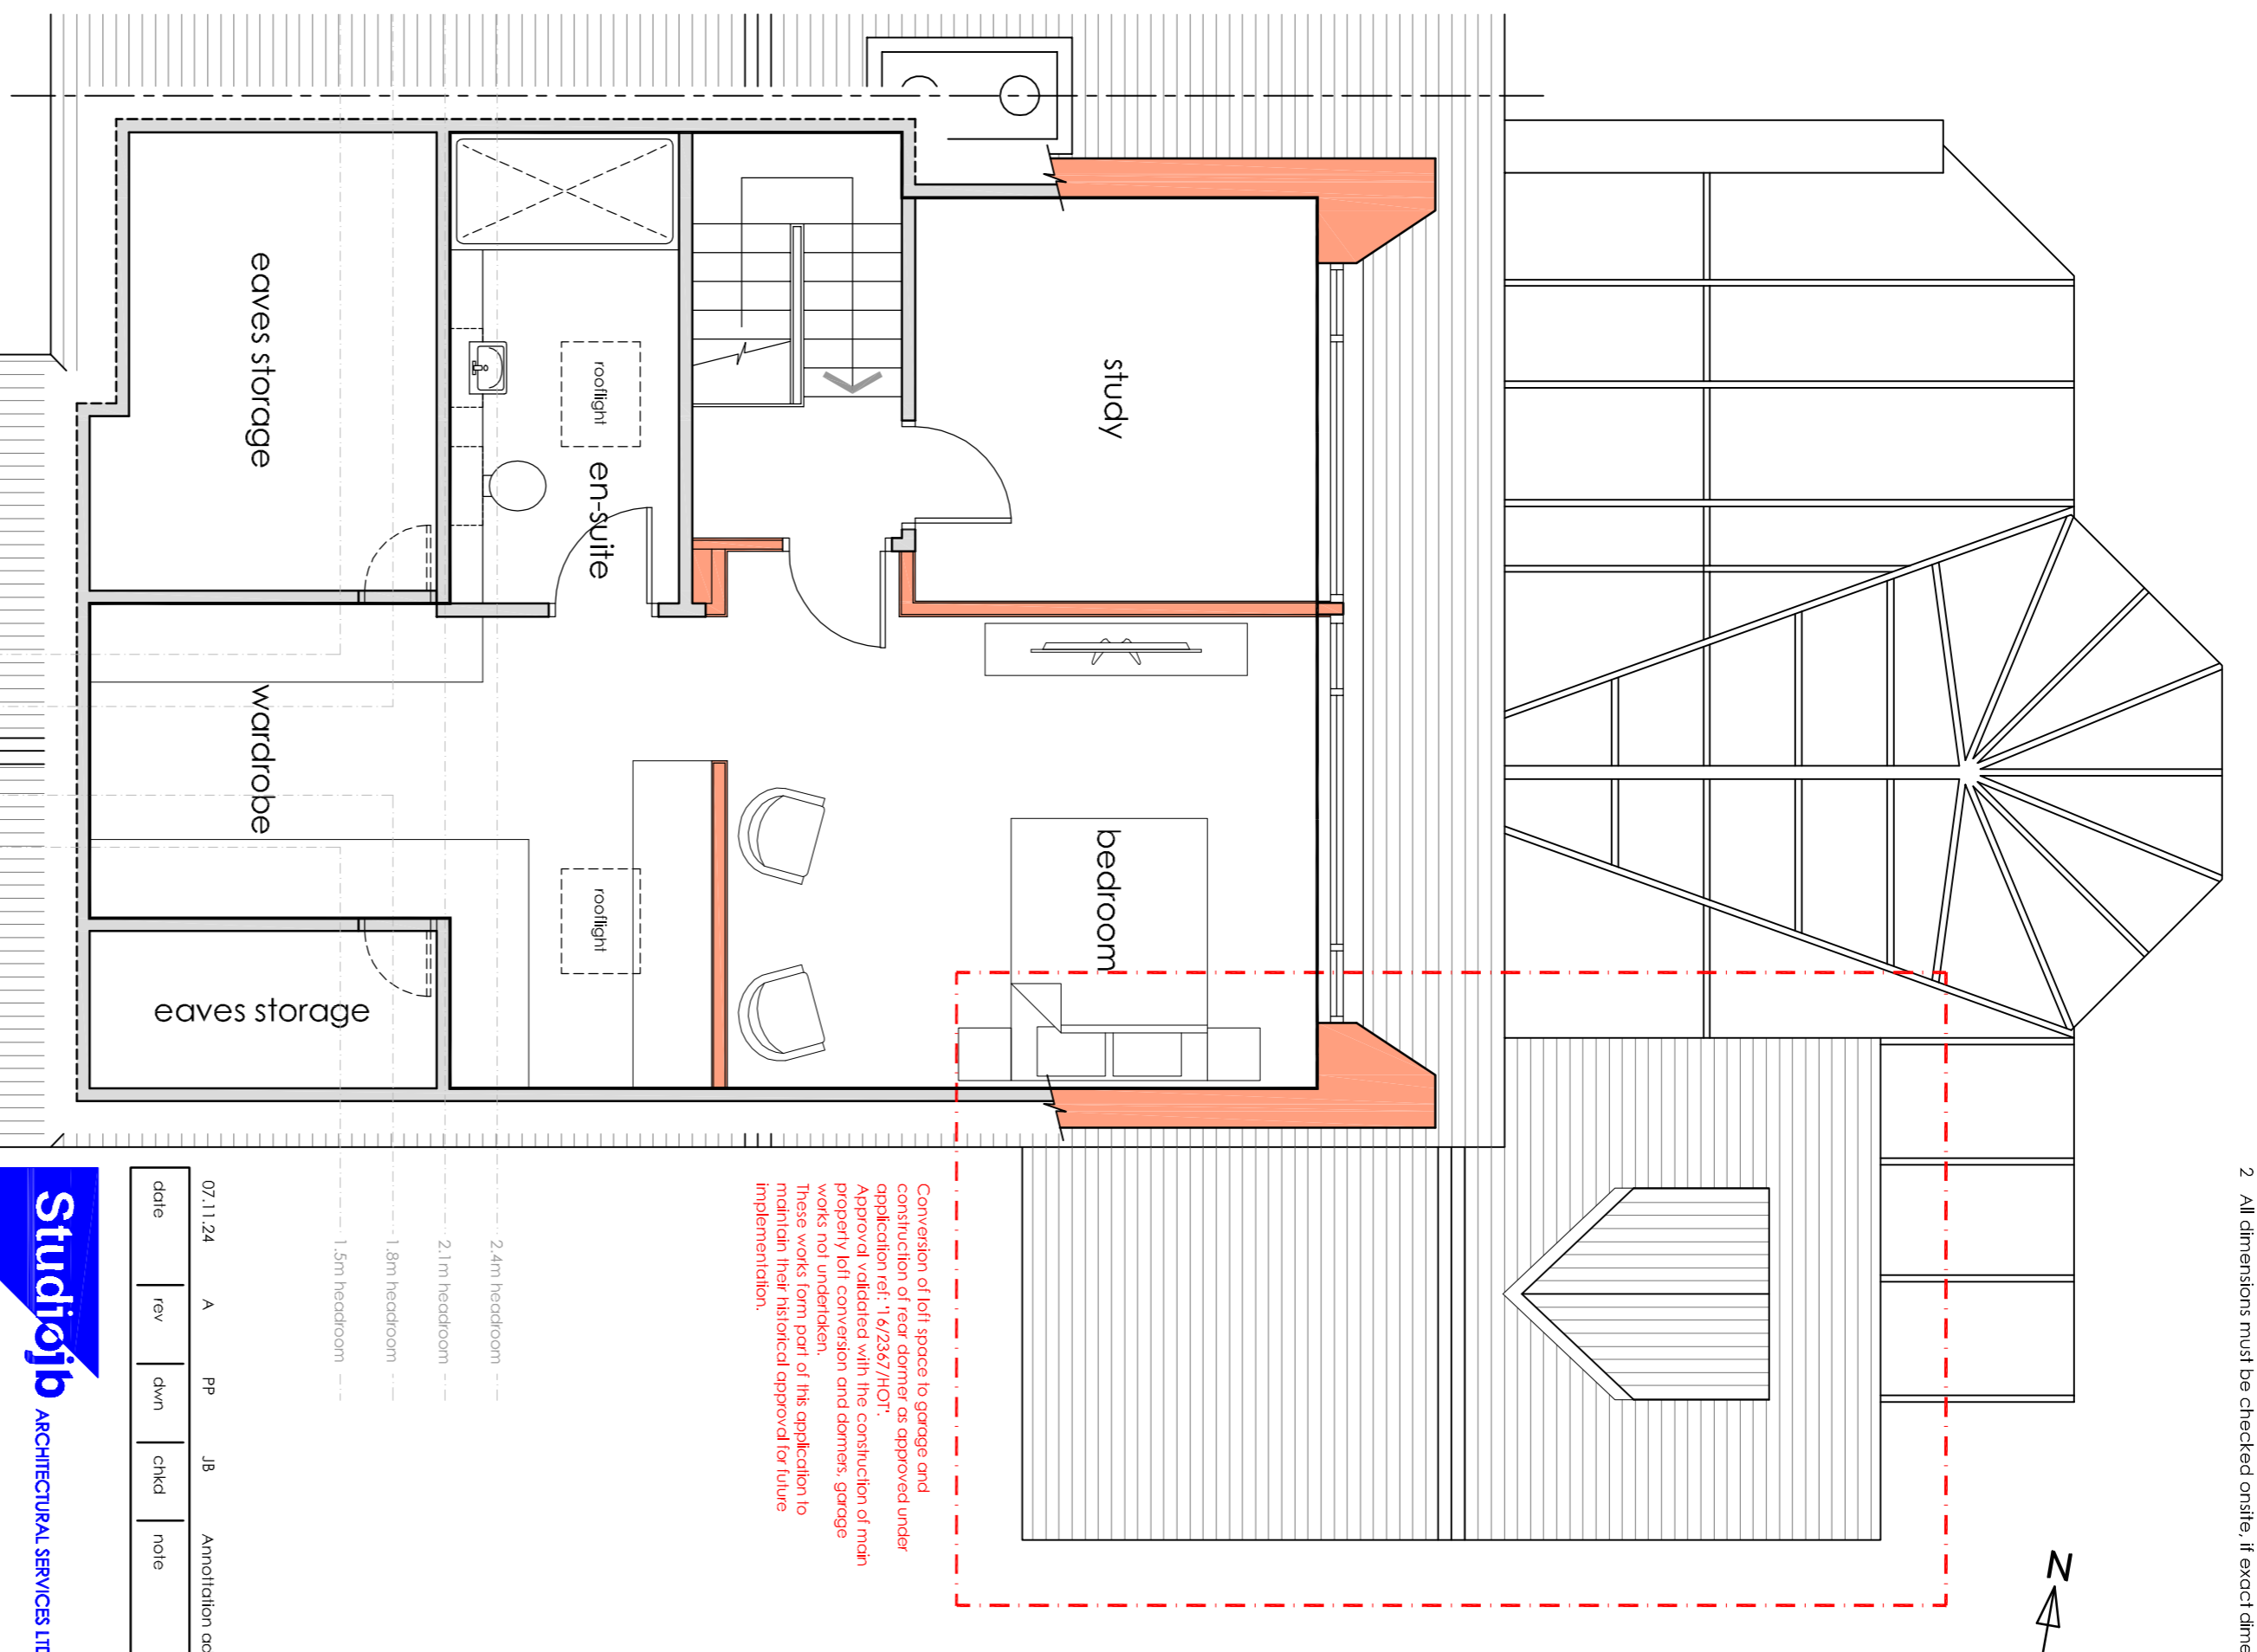

Conversion of full space to garage and construction of rear dormer as depicted under application ref: 19/2567/NO/01 construction of new property, full conversion and dormer garage works not undertaken. The application to maintain these features approved for future implementation.

2.4m headroom
2.1m headroom
1.8m headroom
1.5m headroom

07/1/24	A	JP	JB	Approved/In progress
date	rev	drawn	checked	note

Studiojbs ARCHITECTURAL SERVICES LTD
 A1 Apollo Court
 Regulate Park
 Plymouth PL4 6SU
 Tel: 01752 243400
 www.studiojbs.co.uk

Project
Loft Extension and Amendments
Nº 41 Wyatt Drive
 Greater London, LONDON SW13 8AL

drawing title
Proposed Plans

project stage		PLANNING	
scale bar	0m 0.5m 1m 2m 3m	sheet size	A1
scale	1 : 50	date	JUL' 24
drawn		checked	
drawing number	P1273-11	revision	A

This drawing is copyright to Studiojbs Architectural Services Ltd and is to be used only for the purposes as referenced within the title block. This drawing is not to be distributed without the prior approval of Studiojbs Architectural Services Ltd.