
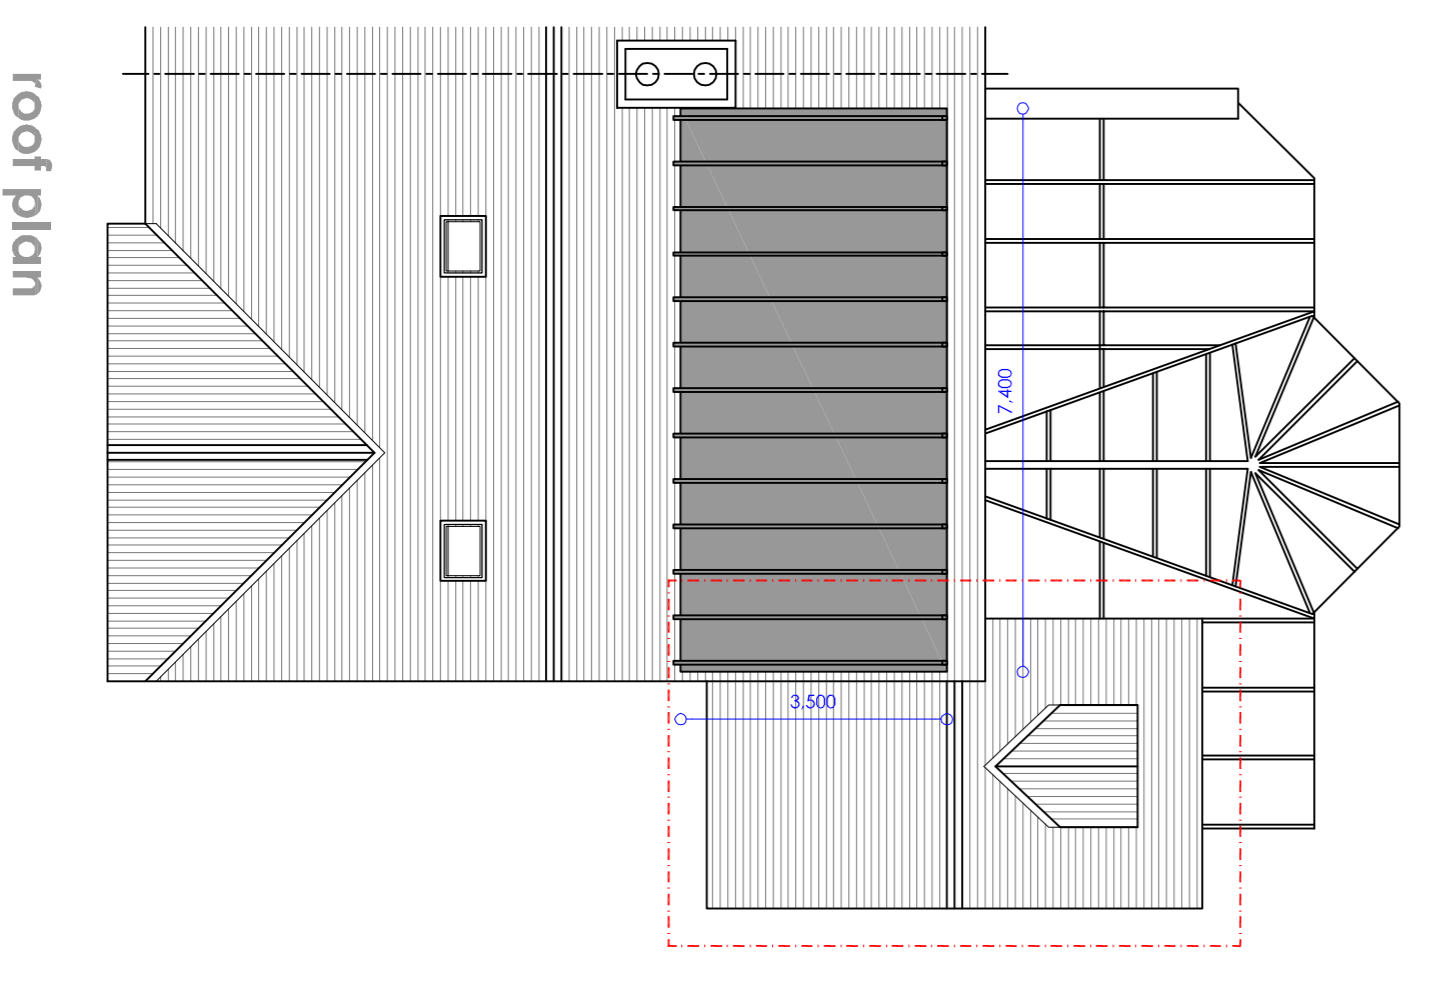
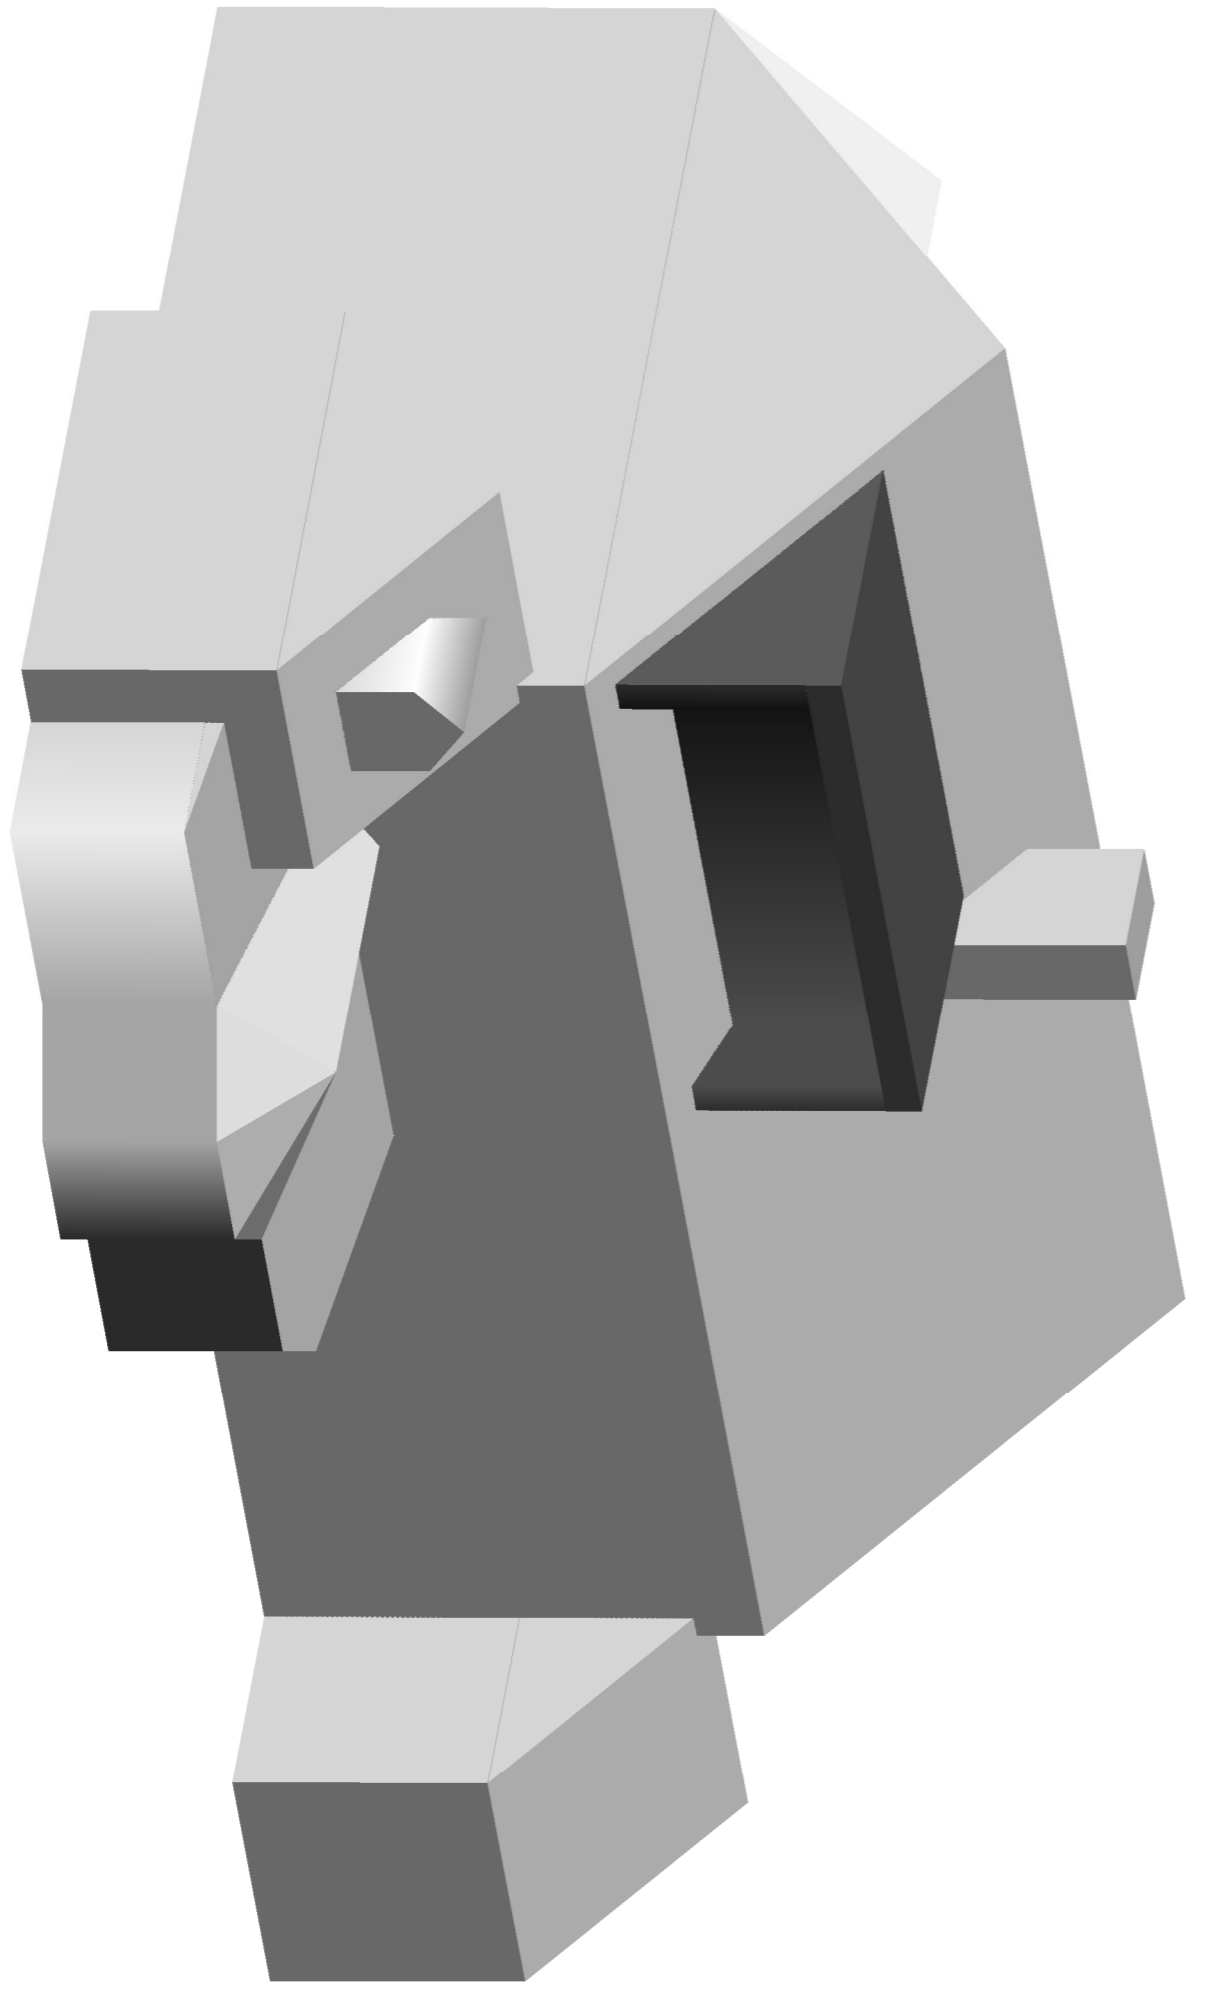
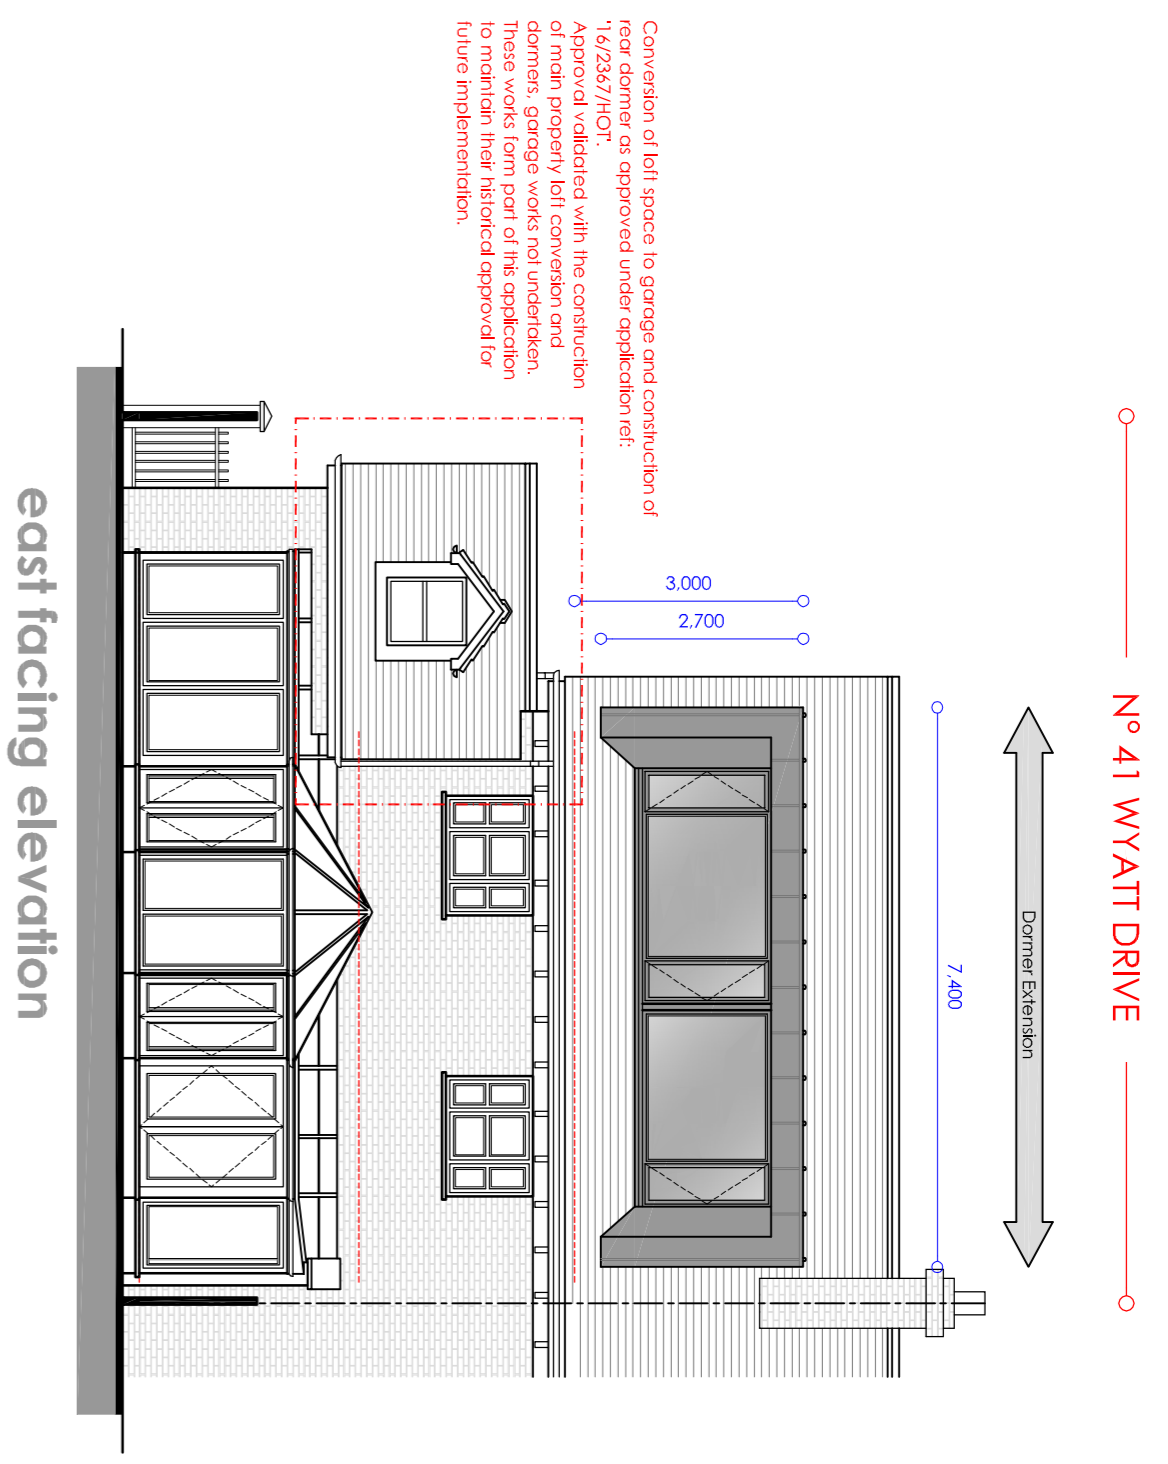
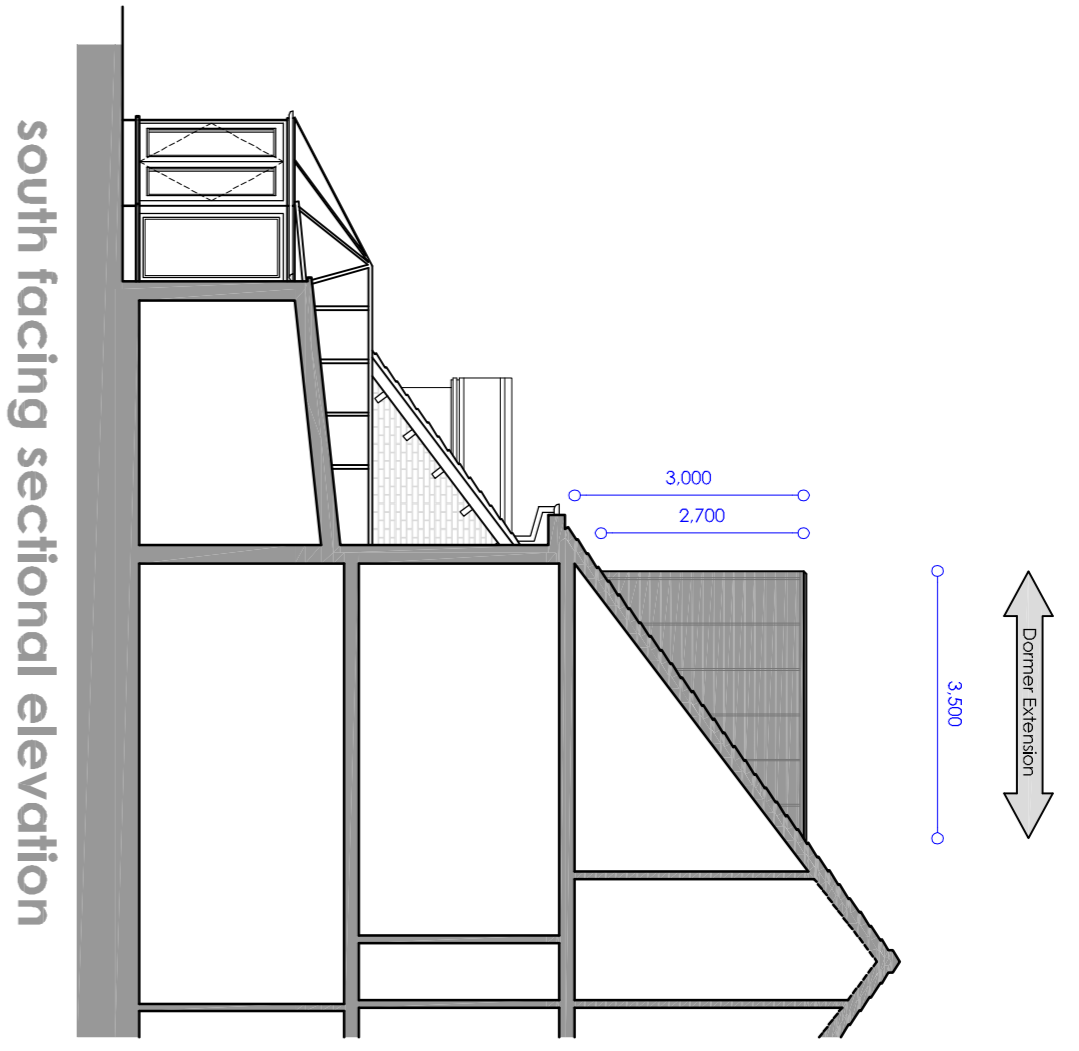
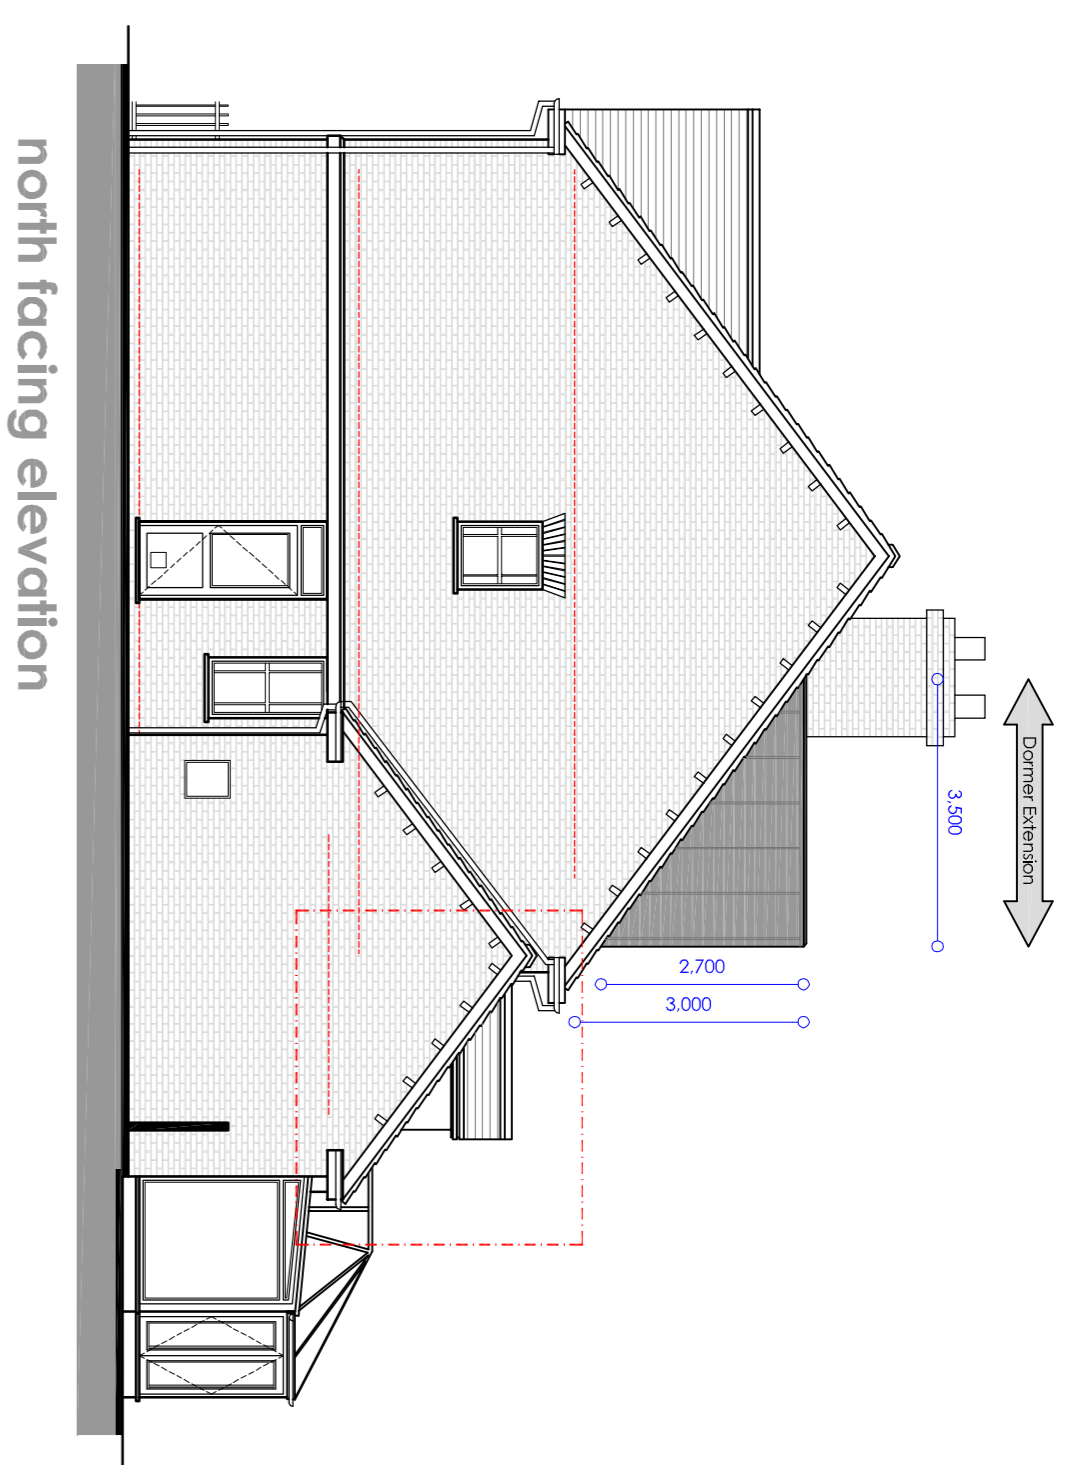


notes

1. This drawing is for information purposes only and dimensions should not be scaled for construction purposes.
2. All dimensions must be checked on site, if exact dimensions are required.

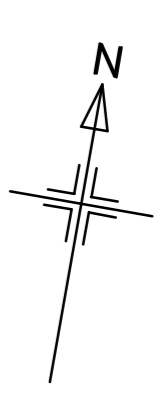

date	rev	drawn	checked	note
07/11/24	B	PP	JB	Architectural details
11/10/24	A	PP	JB	Dormer external fabric completed

Studiojbs ARCHITECTURAL SERVICES LTD
 Registered Architectural Firm
 11, 12 & 13, The Arcade, 100, High Street, Plymouth, PL1 1AA
 Tel: 01752 243400
 www.studiojbs.co.uk

project
Loft Extension and Amendments
Nº 41 Wyatt Drive
 Greder London, LONDON SW13 8AL

drawing title
Proposed Elevations and Roof Plan

project stage
PLANNING

scale bar
 0m 1m 2m 4m 6m
 1 : 100

scale
 1 : 100

date
 Jul' 24

drawing number
 P1273 - 12

checked
 [Signature]

revision
 B

This drawing is compliant to Studiojbs Architectural Services Ltd and is not to be used or copied for the purposes of referenced safety publications.
 This drawing is not to be distributed without the prior approval of Studiojbs Architectural Services Ltd.