


EXISTING GROUND FLOOR PLAN
Scale 1:100

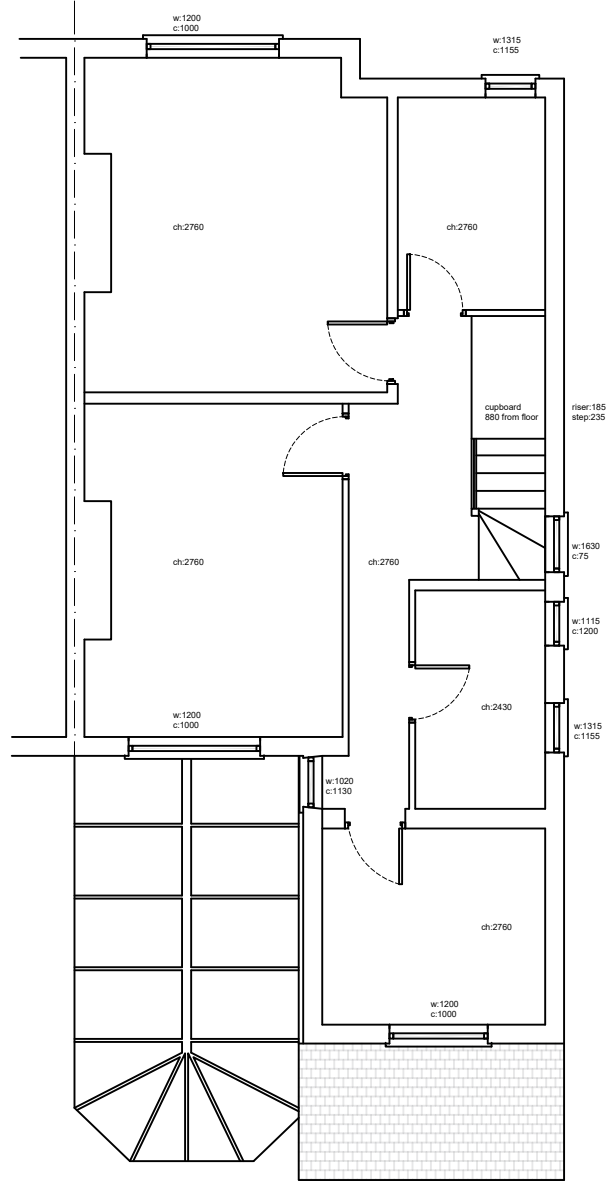

EXISTING FIRST FLOOR PLAN
Scale 1:100

Scale 1:100



LOFT CONVERSION	
Project 20 WESTWOOD ROAD SW13 0LA	
Client Mr Ross Pearson	
Title EXISTING FLOOR PLANS	
Date NOV2024	Scale 1:100
Job No. ALL4/2024/08	Dwg No. 01