

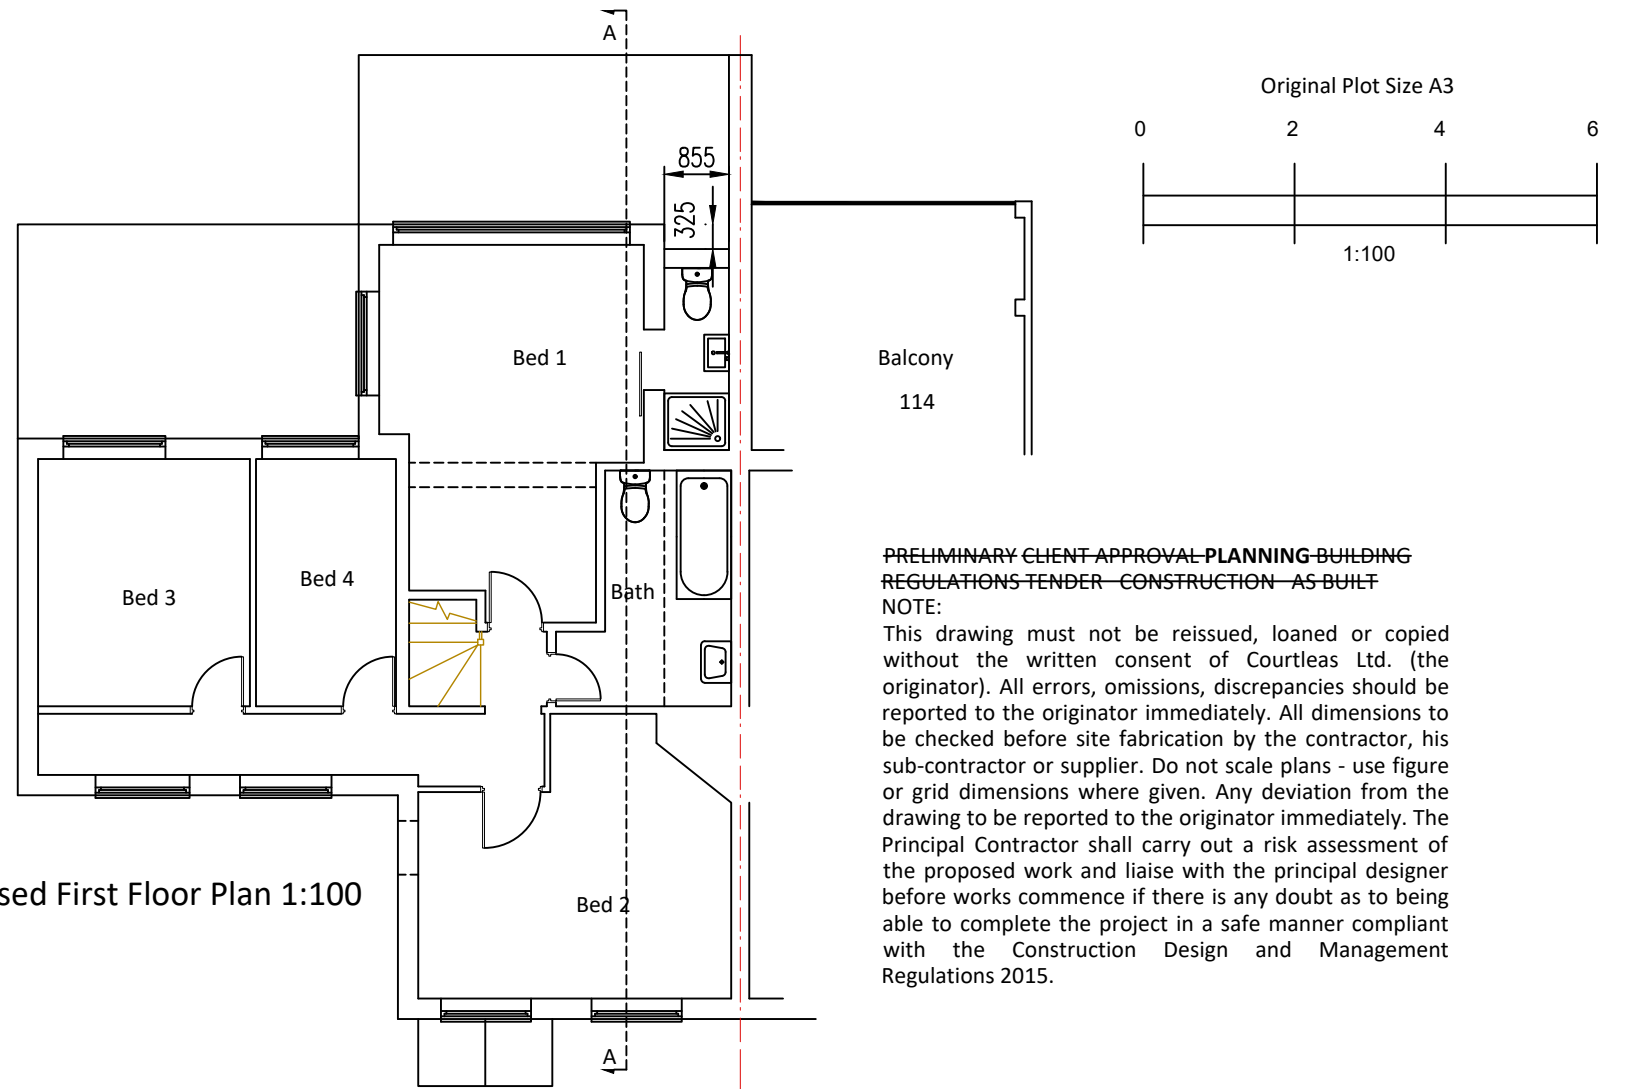


Proposed First Floor Plan 1:100

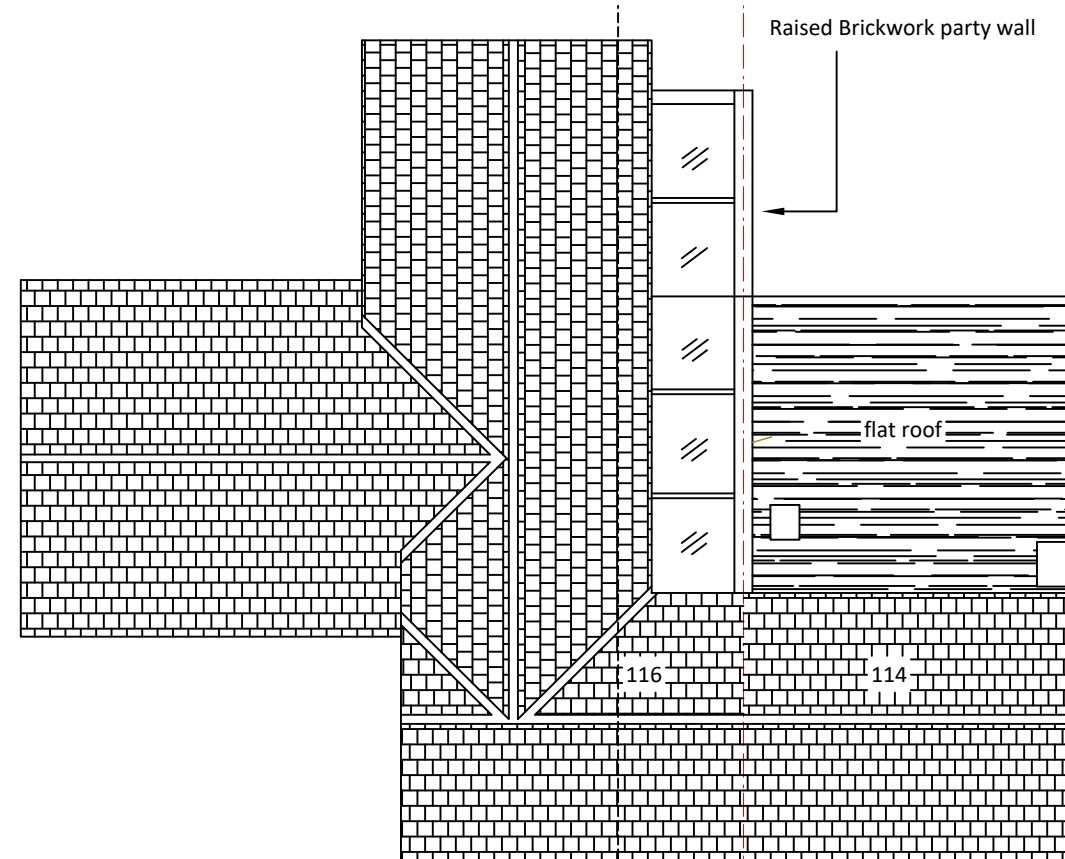

PRELIMINARY CLIENT APPROVAL PLANNING-BUILDING REGULATIONS TENDER CONSTRUCTION - AS BUILT NOTE:

This drawing must not be reissued, loaned or copied without the written consent of Courtleas Ltd. (the originator). All errors, omissions, discrepancies should be reported to the originator immediately. All dimensions to be checked before site fabrication by the contractor, his sub-contractor or supplier. Do not scale plans - use figure or grid dimensions where given. Any deviation from the drawing to be reported to the originator immediately. The Principal Contractor shall carry out a risk assessment of the proposed work and liaise with the principal designer before works commence if there is any doubt as to being able to complete the project in a safe manner compliant with the Construction Design and Management Regulations 2015.

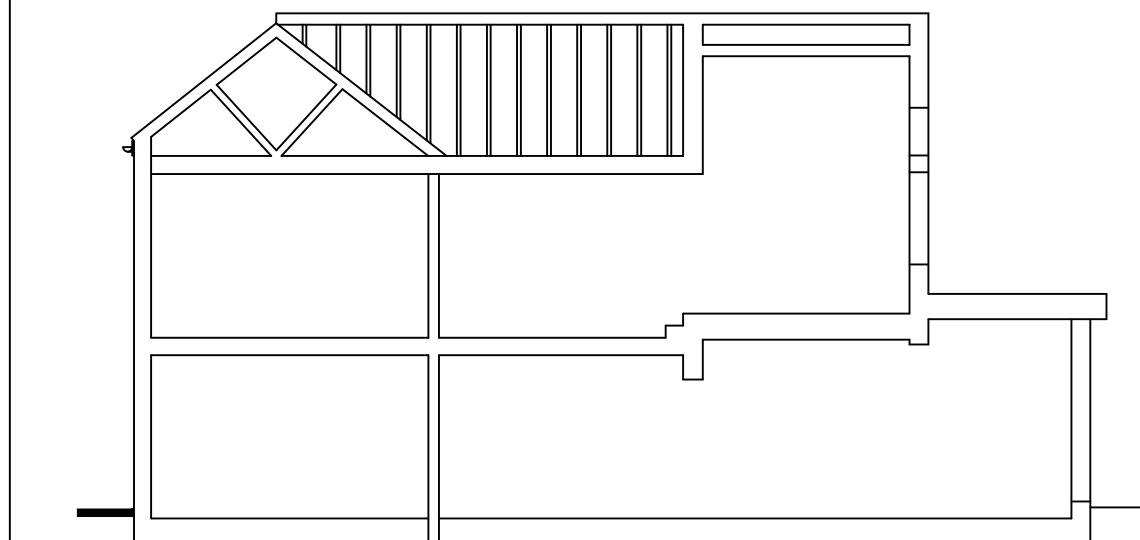

A	04 10 24	window
REV	DATE	DETAILS
© Courtleas Consulting Ltd		

DRAWING BY
Courtleas Consulting Ltd
Chartered Surveyors Development & Project Consultants
1 COURTLEAS COBHAM
SURREY KT11 2PW
TEL: 01932 590 455
Email: garymwhite@ntlworld.com

Client:
Mr & Mrs A Oliver
116 Colne Road
Twickenham
TW2 6QN

Detail:
**Proposed Plans &
Section A- A**

Drawn by: GW	Date: JUL-24	Scale: As stated
-----------------	-----------------	---------------------

Drawing/Cad Ref. No.:
24-592

Drawing No.:	Rev:
24-592-04	A