




01 EXISTING GROUND FLOOR PLAN  
1:100

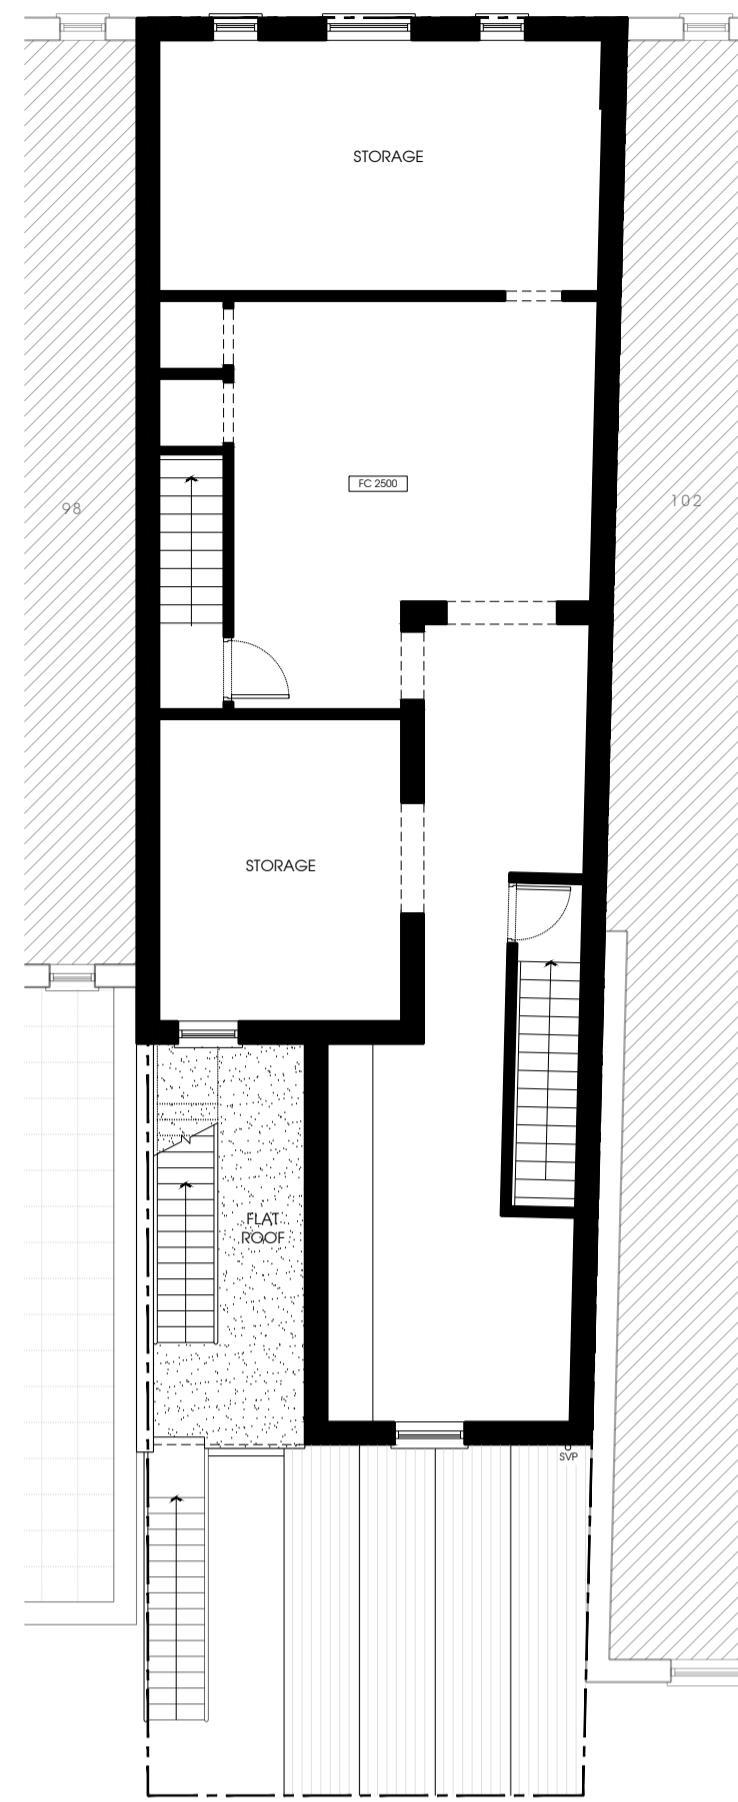

02 EXISTING FIRST FLOOR PLAN  
1:100

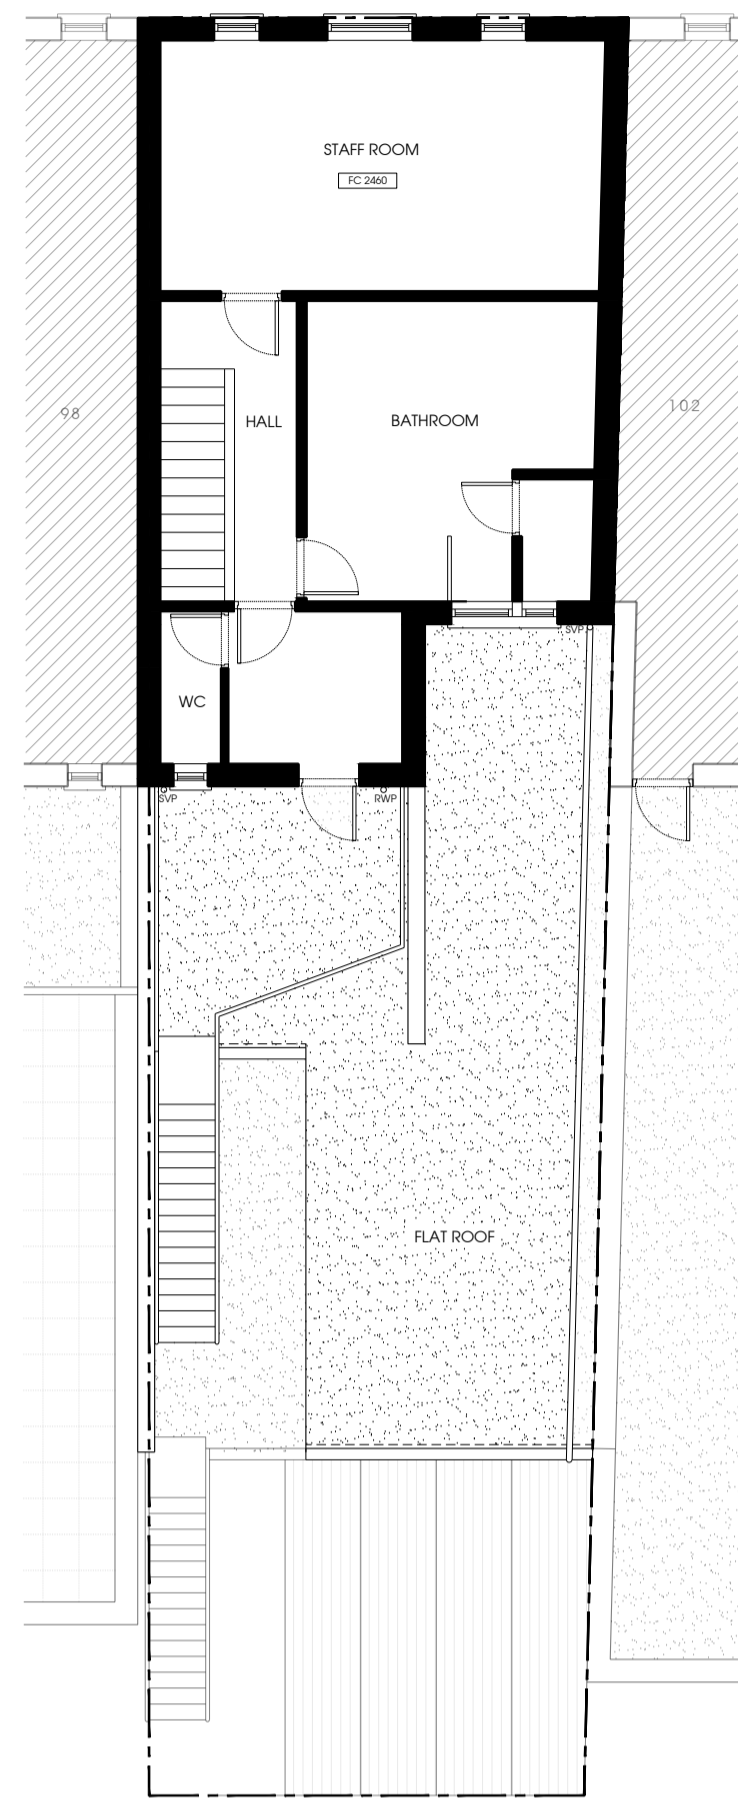

03 EXISTING SECOND FLOOR PLAN  
1:100

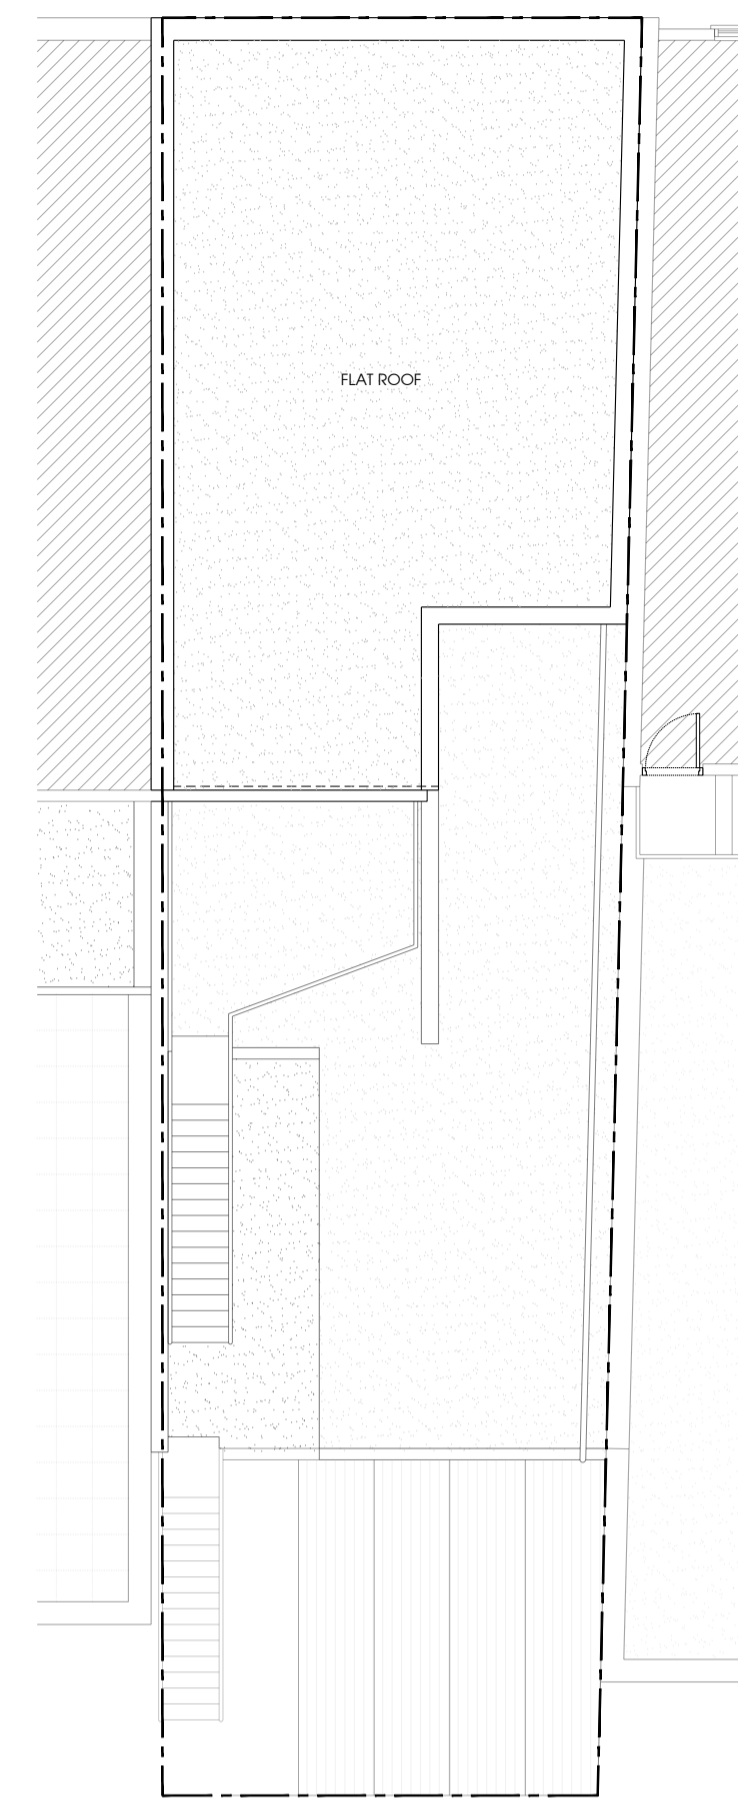


04 EXISTING ROOF PLAN  
1:100


05 SITE LOCATION PLAN  
1:1250




06 EXISTING REAR ELEVATION  
1:100

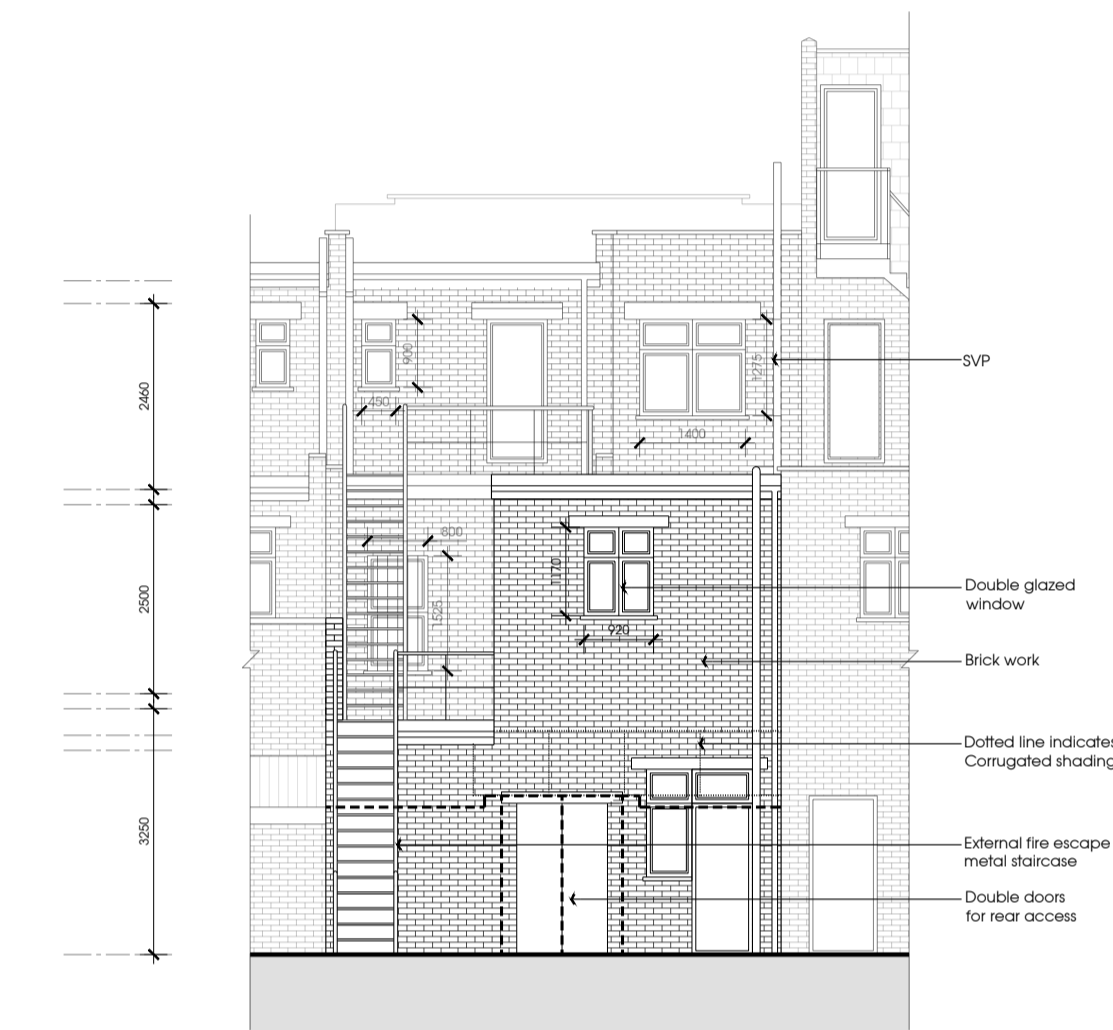

07 EXISTING REAR ELEVATION  
1:100

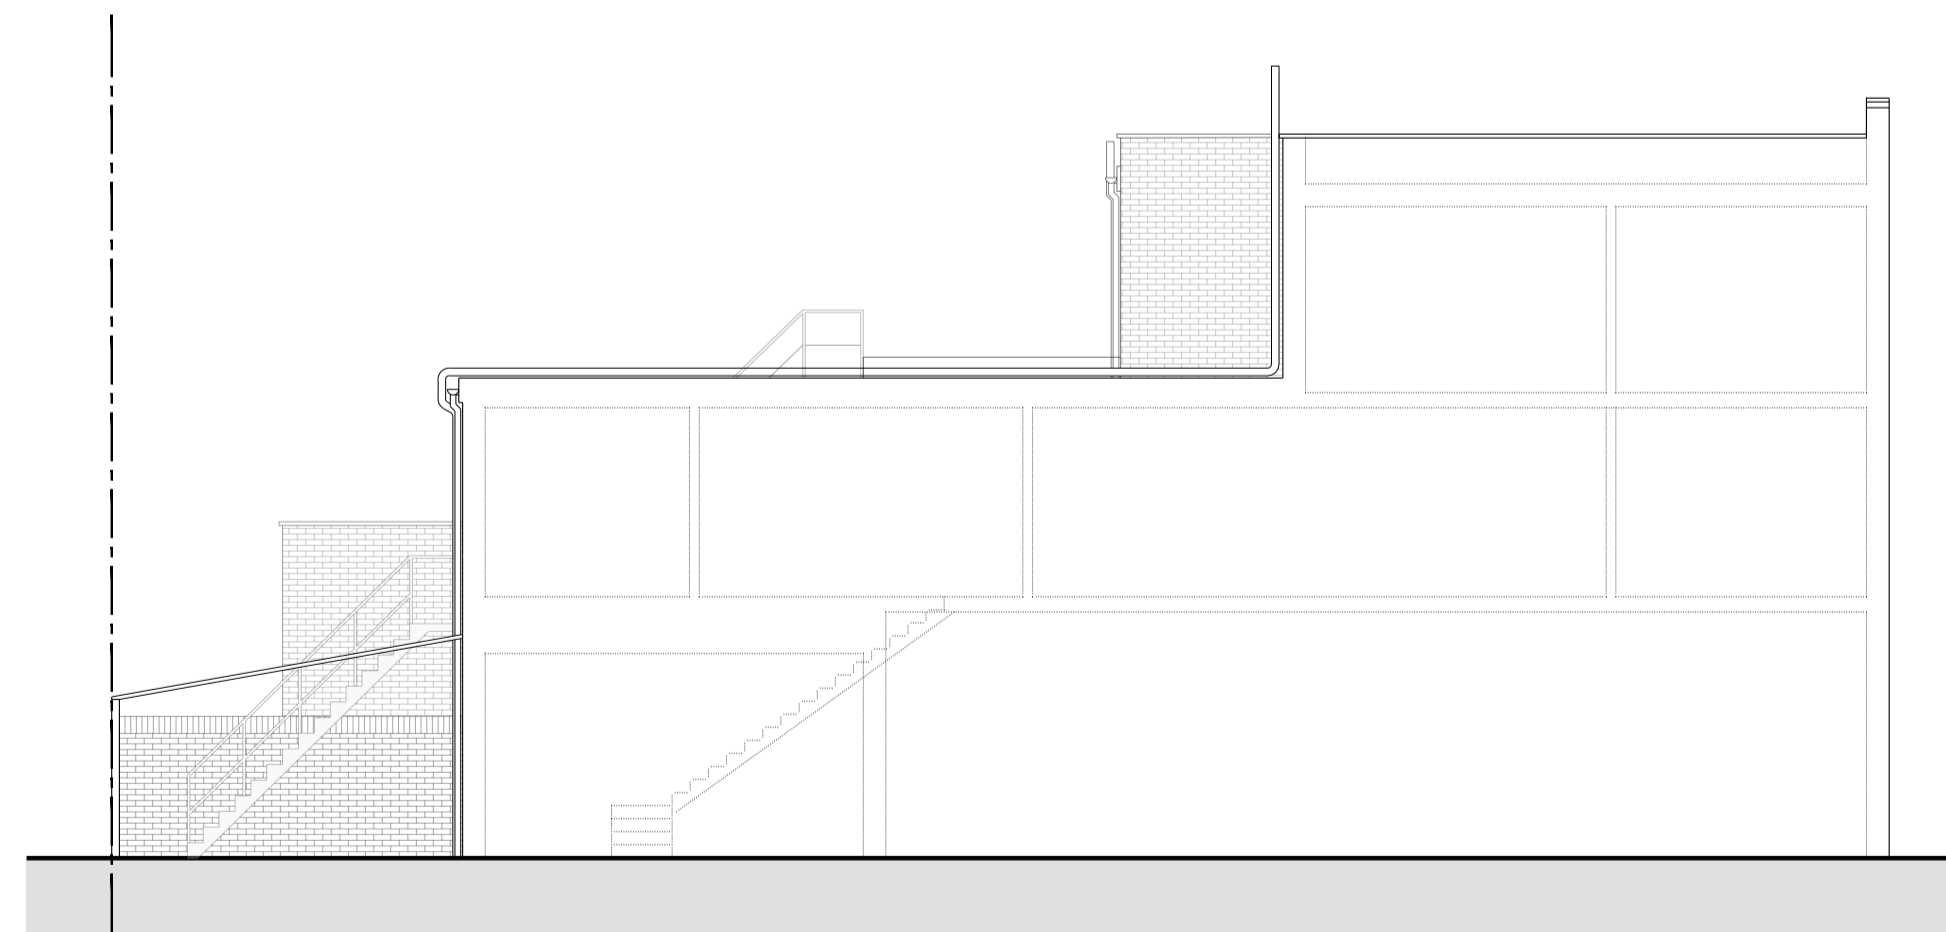

08 EXISTING FLANK ELEVATION  
1:100

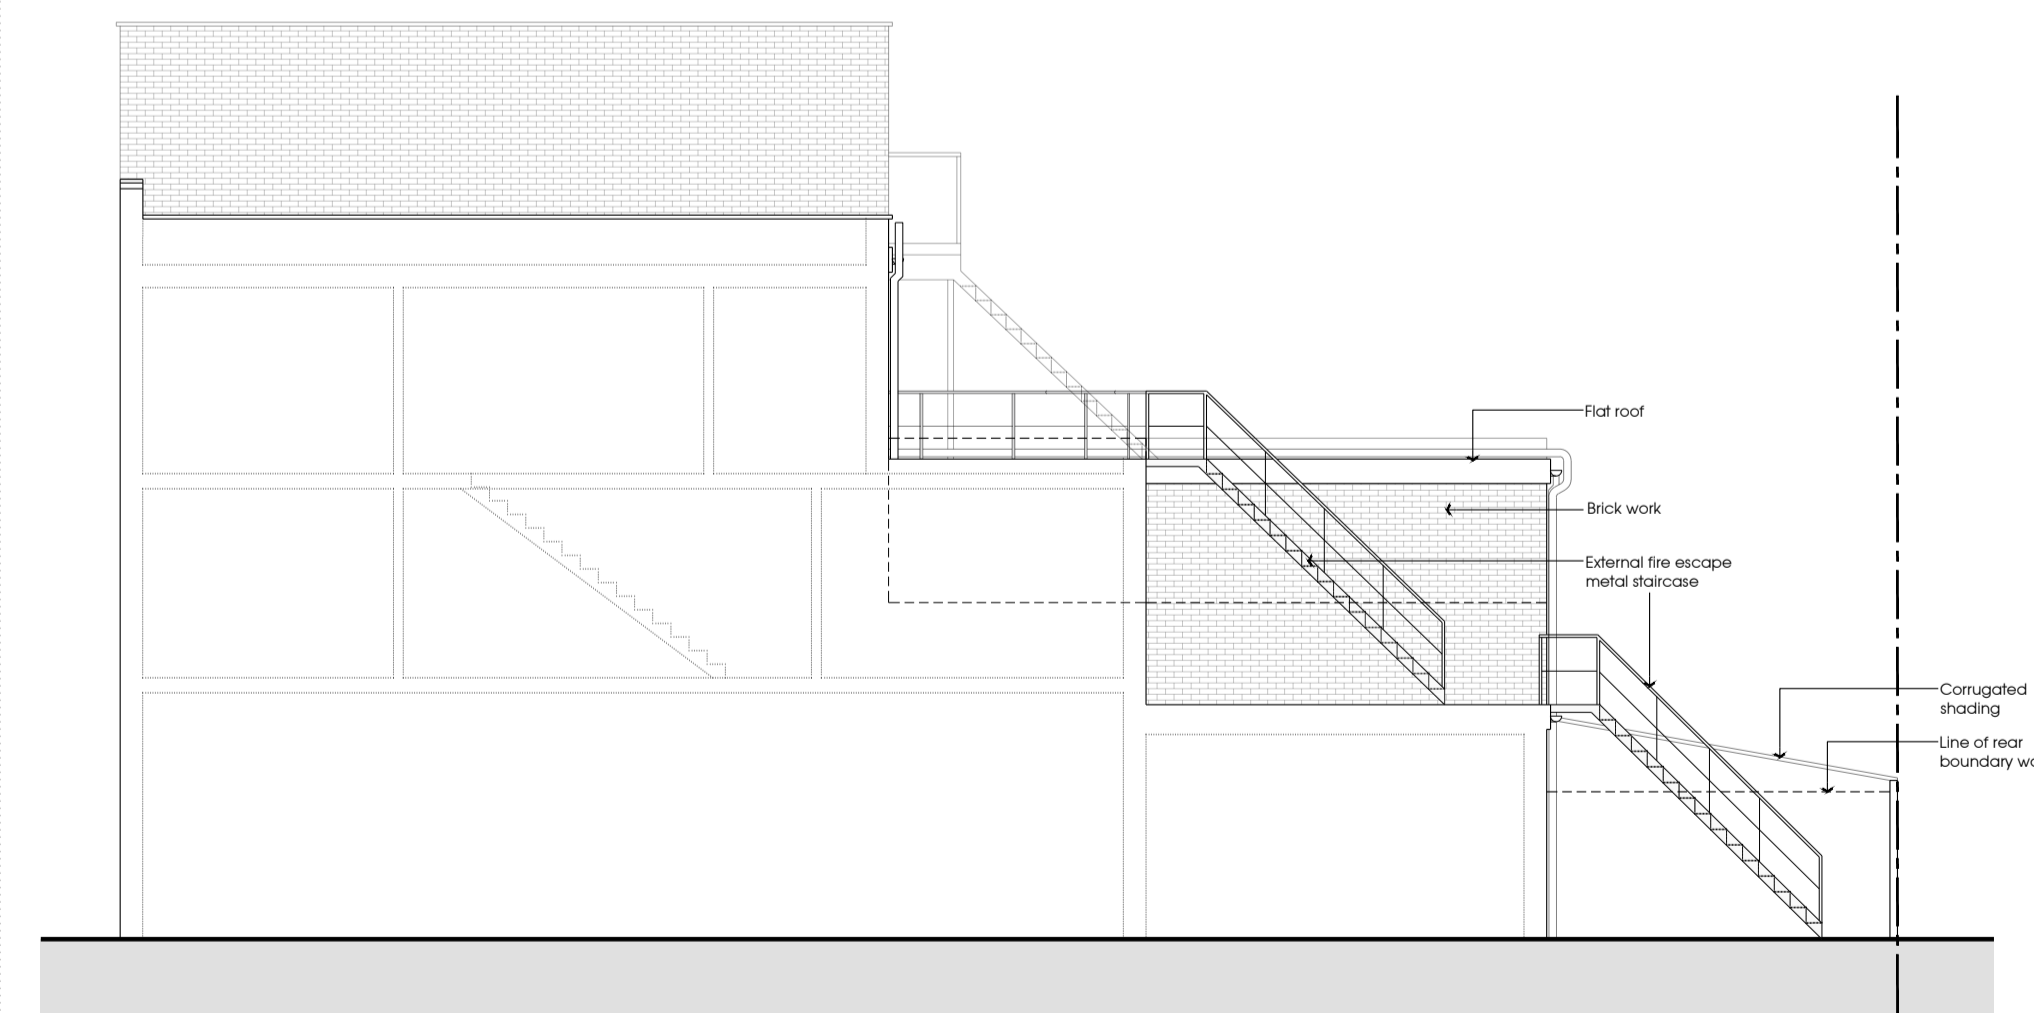

09 EXISTING FLANK ELEVATION  
1:100



187 Carlton Avenue East, Wembley HA9 8QB  
tel: 0203 3710259 mob: 07957 442457  
email: info@rsdes.com web: www.rsdes.com

NOTES:  
THE CONTRACTORS ARE TO CHECK ALL DIMENSIONS, DRAIN RUNS AND GENERAL CONDITIONS ON THE SITE BEFORE WORKS COMMENCE AND INFORM RS DESIGNS IMMEDIATELY UPON DISCOVERY OF ANY ERRORS, OMISSIONS OR DISCREPANCIES. ALL WORKS ARE TO BE CARRIED OUT IN ACCORDANCE WITH CURRENT BUILDING REGULATIONS, BRITISH STANDARDS, CODE OF PRACTICE AND LOCAL AUTHORITY REQUIREMENTS. DO NOT SCALE FROM THIS DRAWING WITHOUT FIRST OBTAINING WRITTEN AUTHORIZATION FROM RS DESIGNS.  
THIS DRAWING IS THE PROPERTY OF RS DESIGNS AND IS ISSUED ON THE CONDITION THAT IT IS NOT REPRODUCED, DISCLOSED OR COPIED TO ANY UNAUTHORISED PERSON IN WHOLE OR PART WITHOUT PRIOR WRITTEN CONSENT.

SCALE 1:100  
0 1000 2000 5000



REV. DATE DESCRIPTION

CLIENT:

Mr Mac Lal

PROJECT:

100 HIGH STREET  
WHITTON  
TW2 7LN

TITLE:

EXISTING SITE LOCATION PLAN,  
FLOOR PLANS & ELEVATIONS

SCALED:

1:100 @ A1

DATE:

APRIL 2024

DRAWN:

KM

CHECKED:

AUTHORISED:

SP

DRAWING No:

RSD2540 - 001

REVISION:

ISSUE:

PLANNING