





South West - front elevation
@ scale 1:50

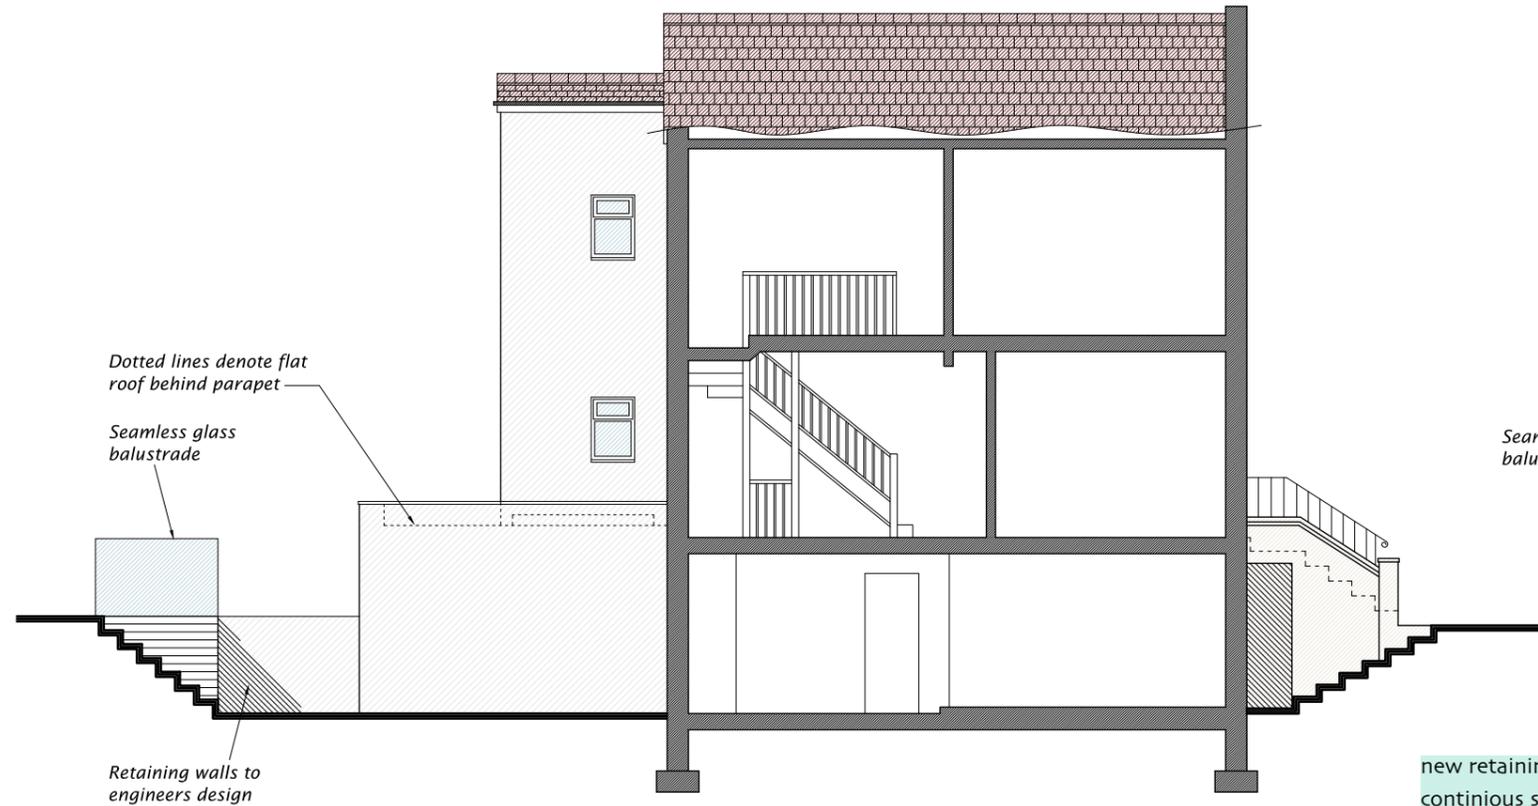

North West - side elevation / section
@ scale 1:50

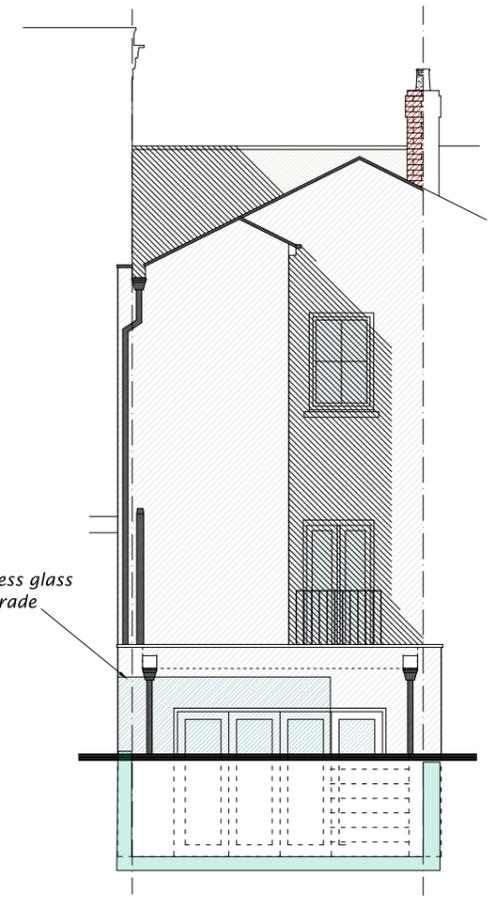

North East - rear elevation
@ scale 1:50

new retaining wall and
continious slab construction

