




1 Proposed Front Elevation
Scale 1:20

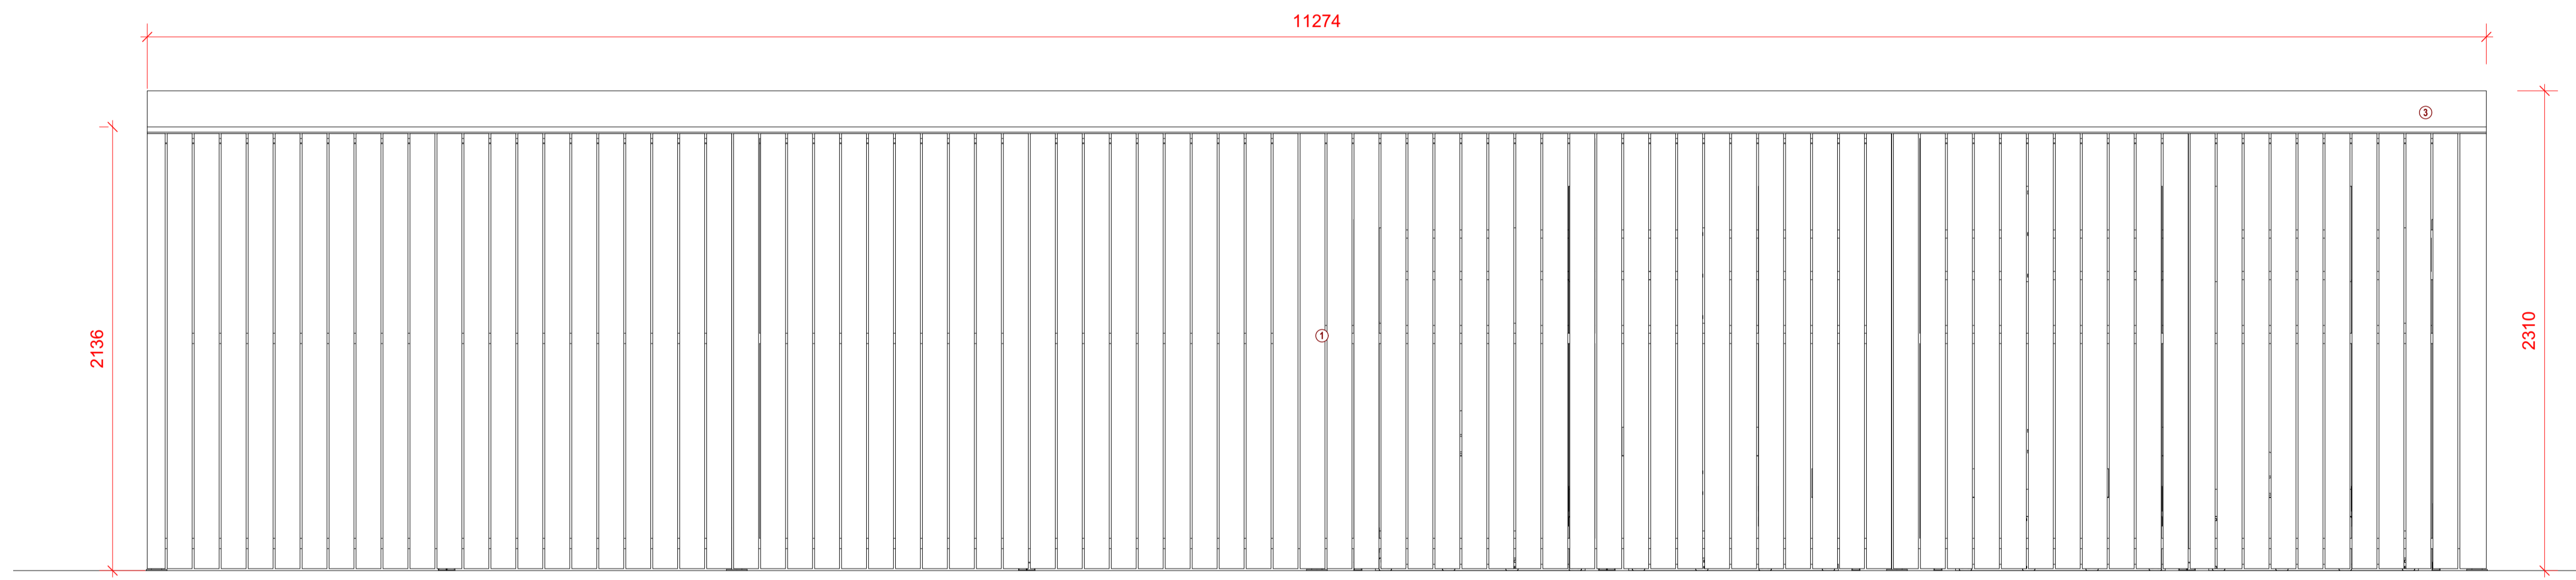

2 Proposed Rear Elevation
Scale 1:20

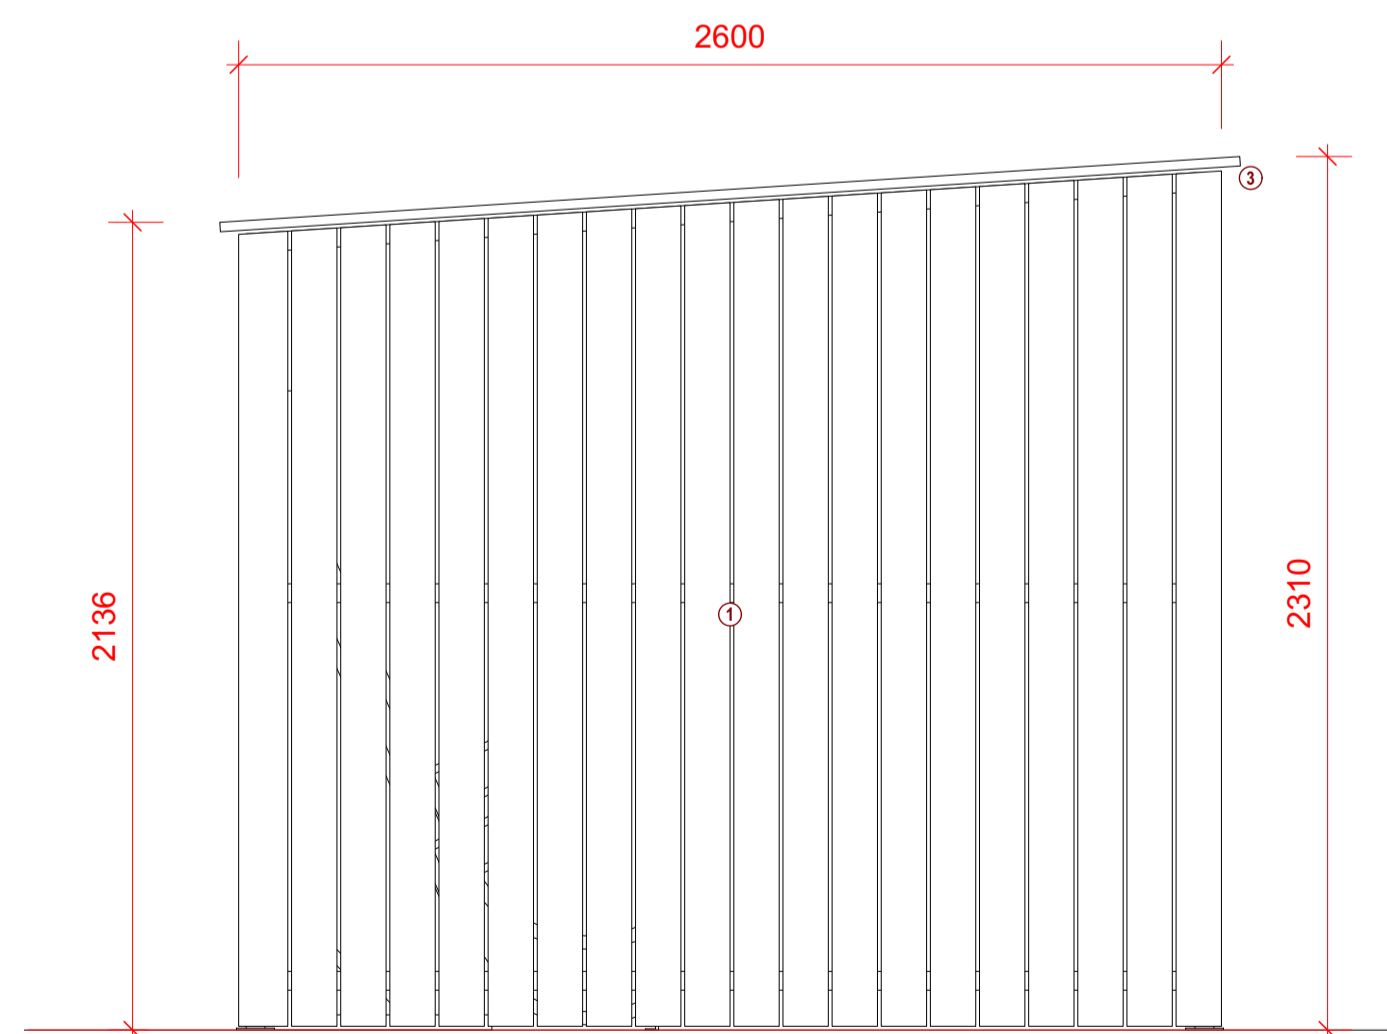


3 Proposed Side Elevation
Scale 1:20

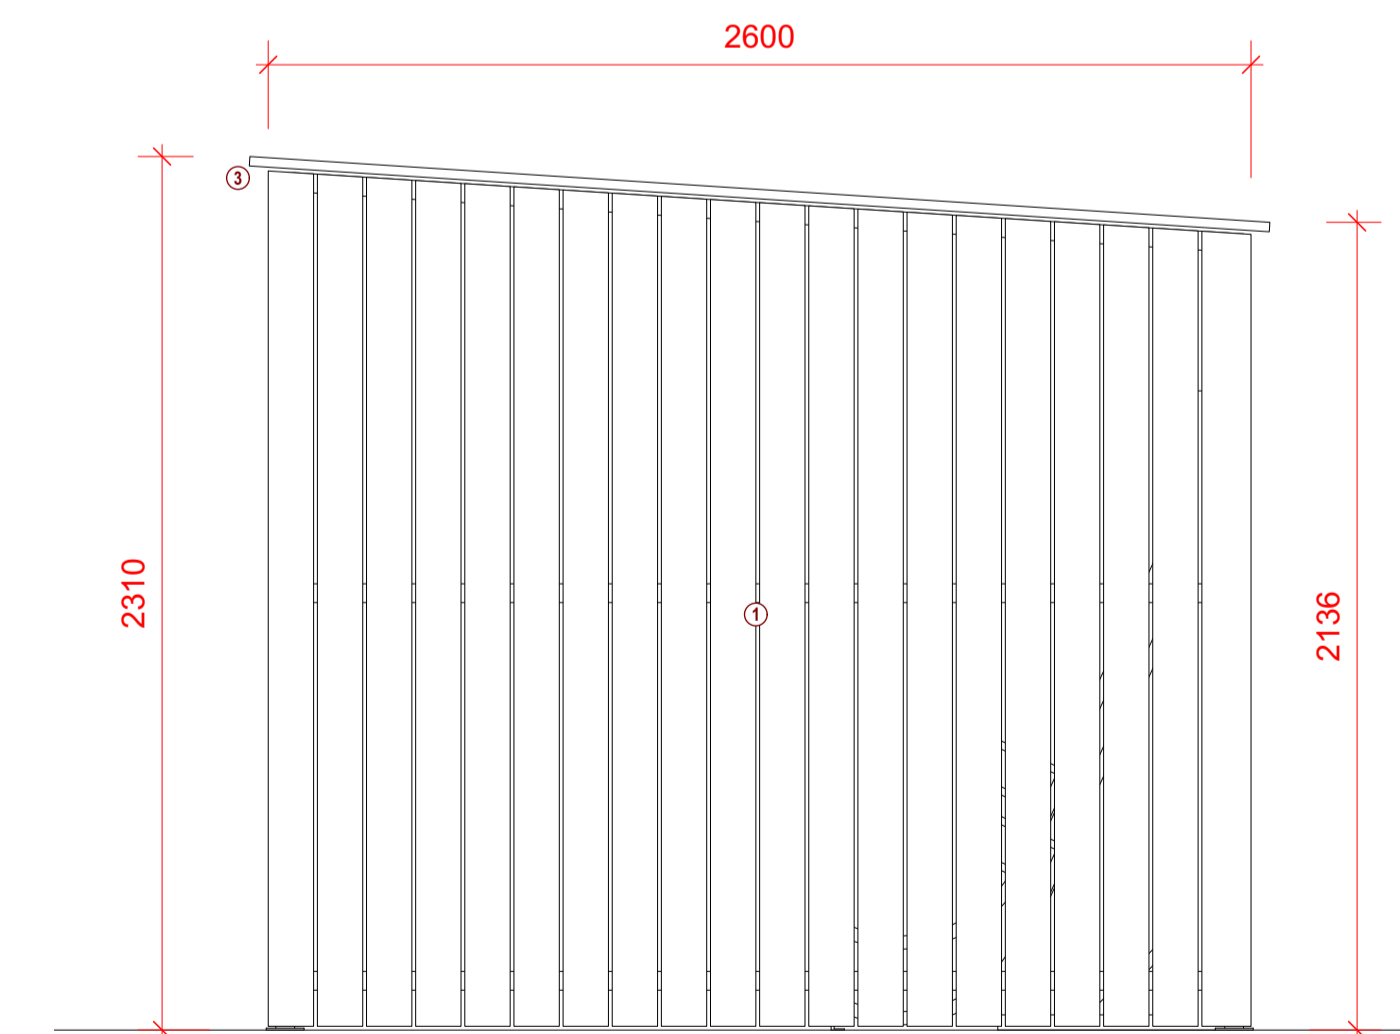

4 Proposed Side Elevation
Scale 1:20

MATERIAL LEGEND:
 1. Timber cladding to match Church Hall
 2. Metal frame double doors clad in timber
 3. Metal roof finish

 

| | | | | |
|---|------------|------------------|---|---|
| Rev: | Date: | Description: | Project: | |
| * | 26.01.2024 | Issued to Client | All Hallows Church Hall, Emcroft Way Twickenham, TW1 1DA | |
| | | | Dwg no: 1905 / PC.05 | |
| Drawing: Proposed Bin/ Bike Store Elevations | | | Date: September 2023 | T +44 (0)20 8332 99 66 F -91 W www.3s-ad.com E info@3s-ad.com 63F Sandycombe Road, Richmond-upon-Thames, Surrey, TW9 2EP |
| NOTES: Drawings at a scale for submission of a Planning Application. Drawings not to be used for construction. All dimensions to be checked on site. All omissions and discrepancies to be reported to the architect immediately. Use of these drawings must be authorised by 3s. © 3s Commercial Ltd | | | Scale: 1:20@A1 | |
| | | | C PS | |
| | | | D SH | |
| | | | Rev: - | |