




'Y' Junction Rodding access point to be provided. Agreement to be sought from Thames Water prior to the commencement of works.

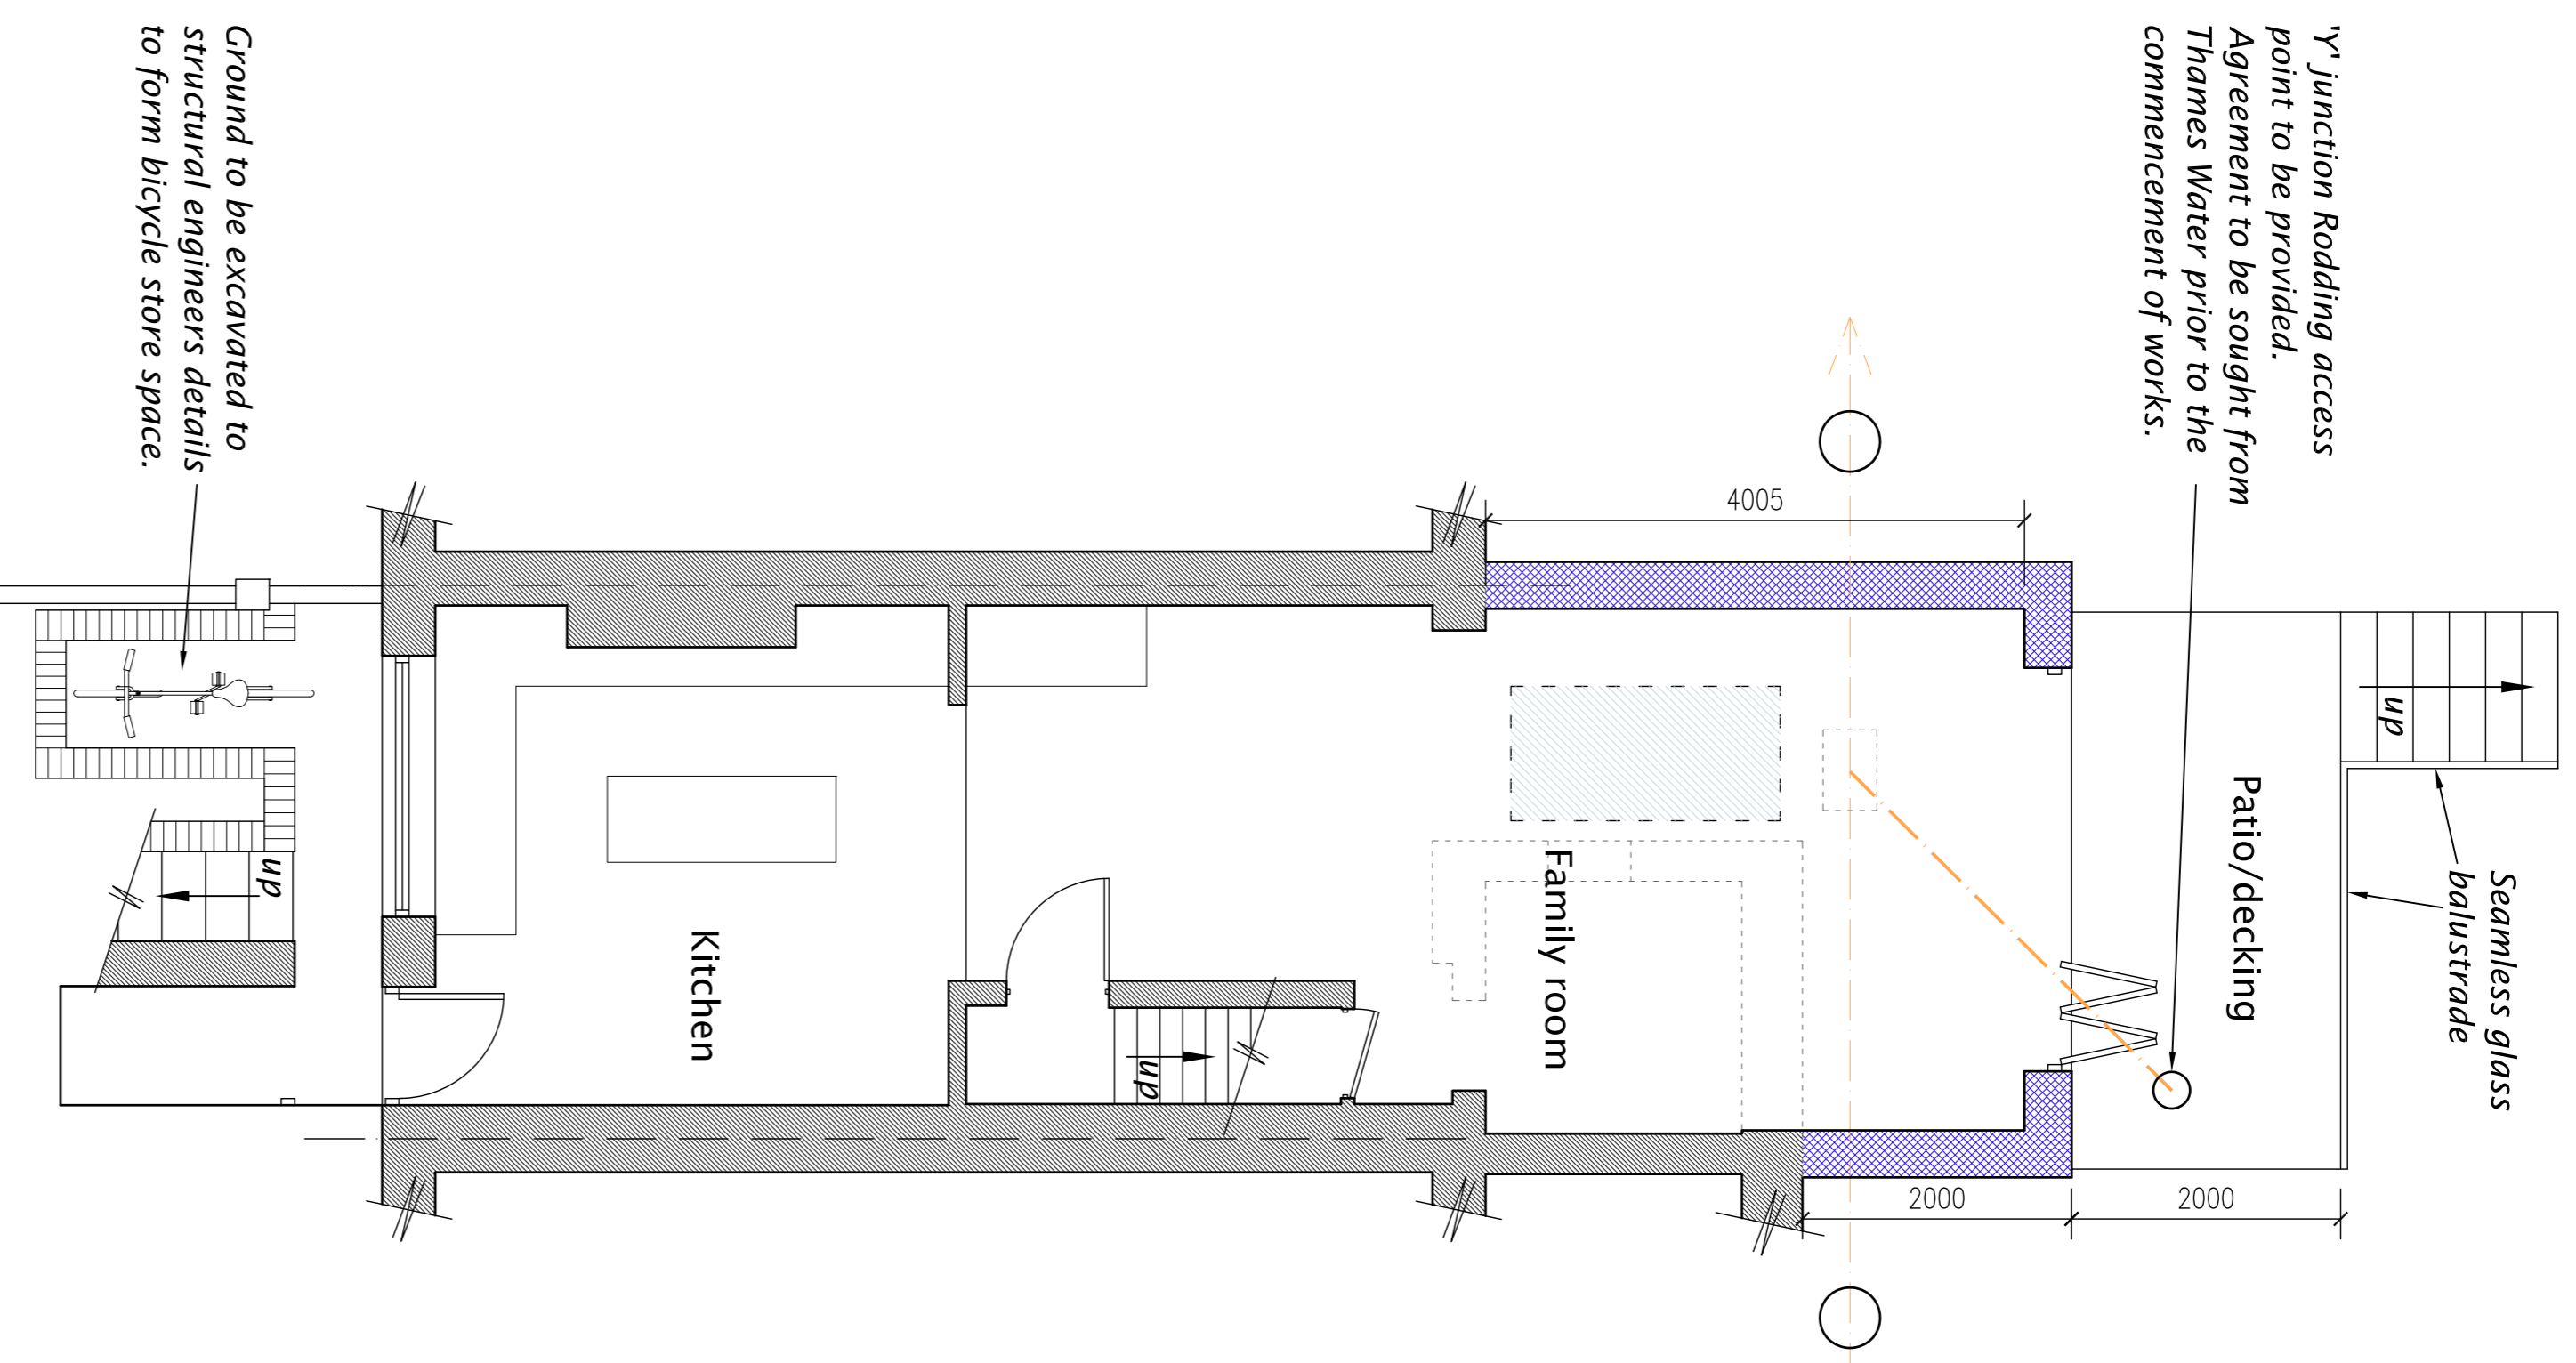


Lower ground floor  
@ scale 1:50

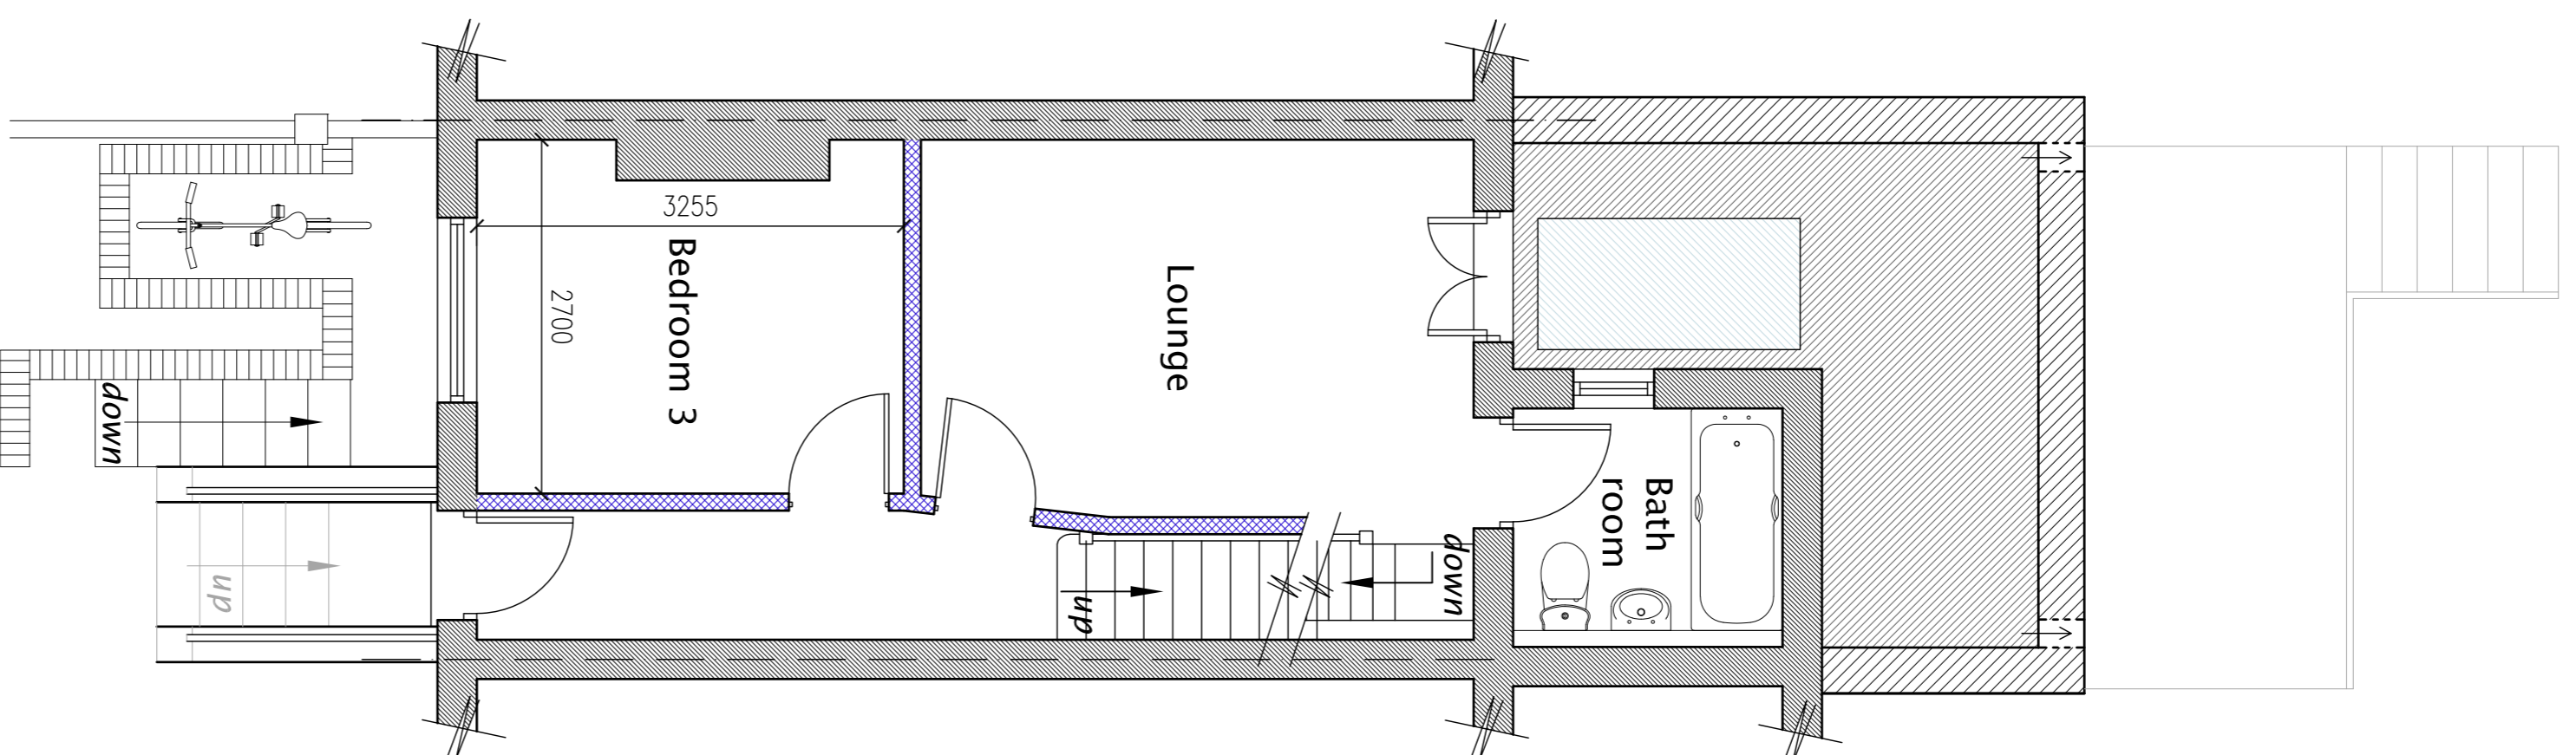



Ground floor  
@ scale 1:50

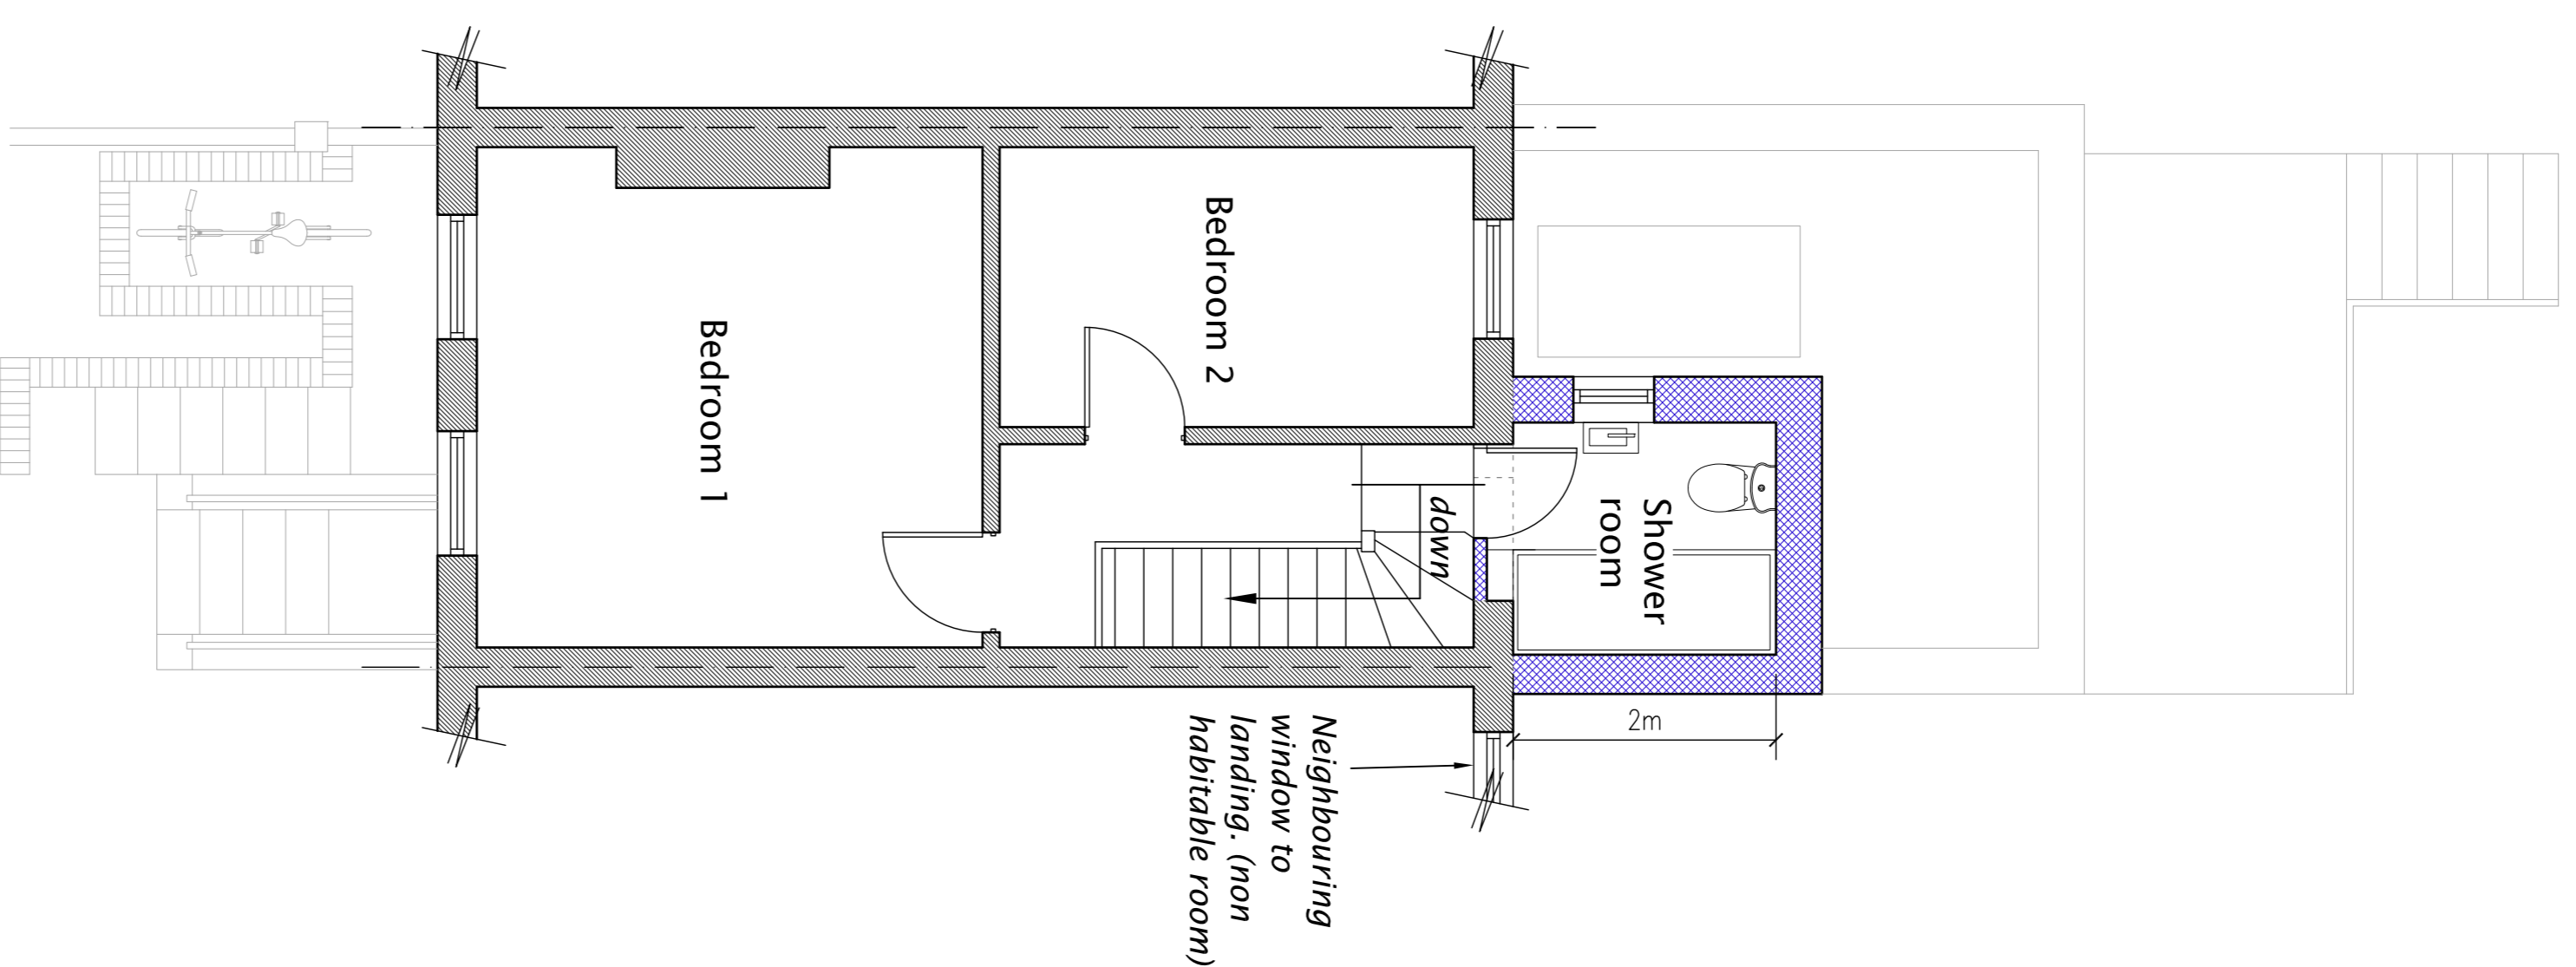

First floor  
@ scale 1:50

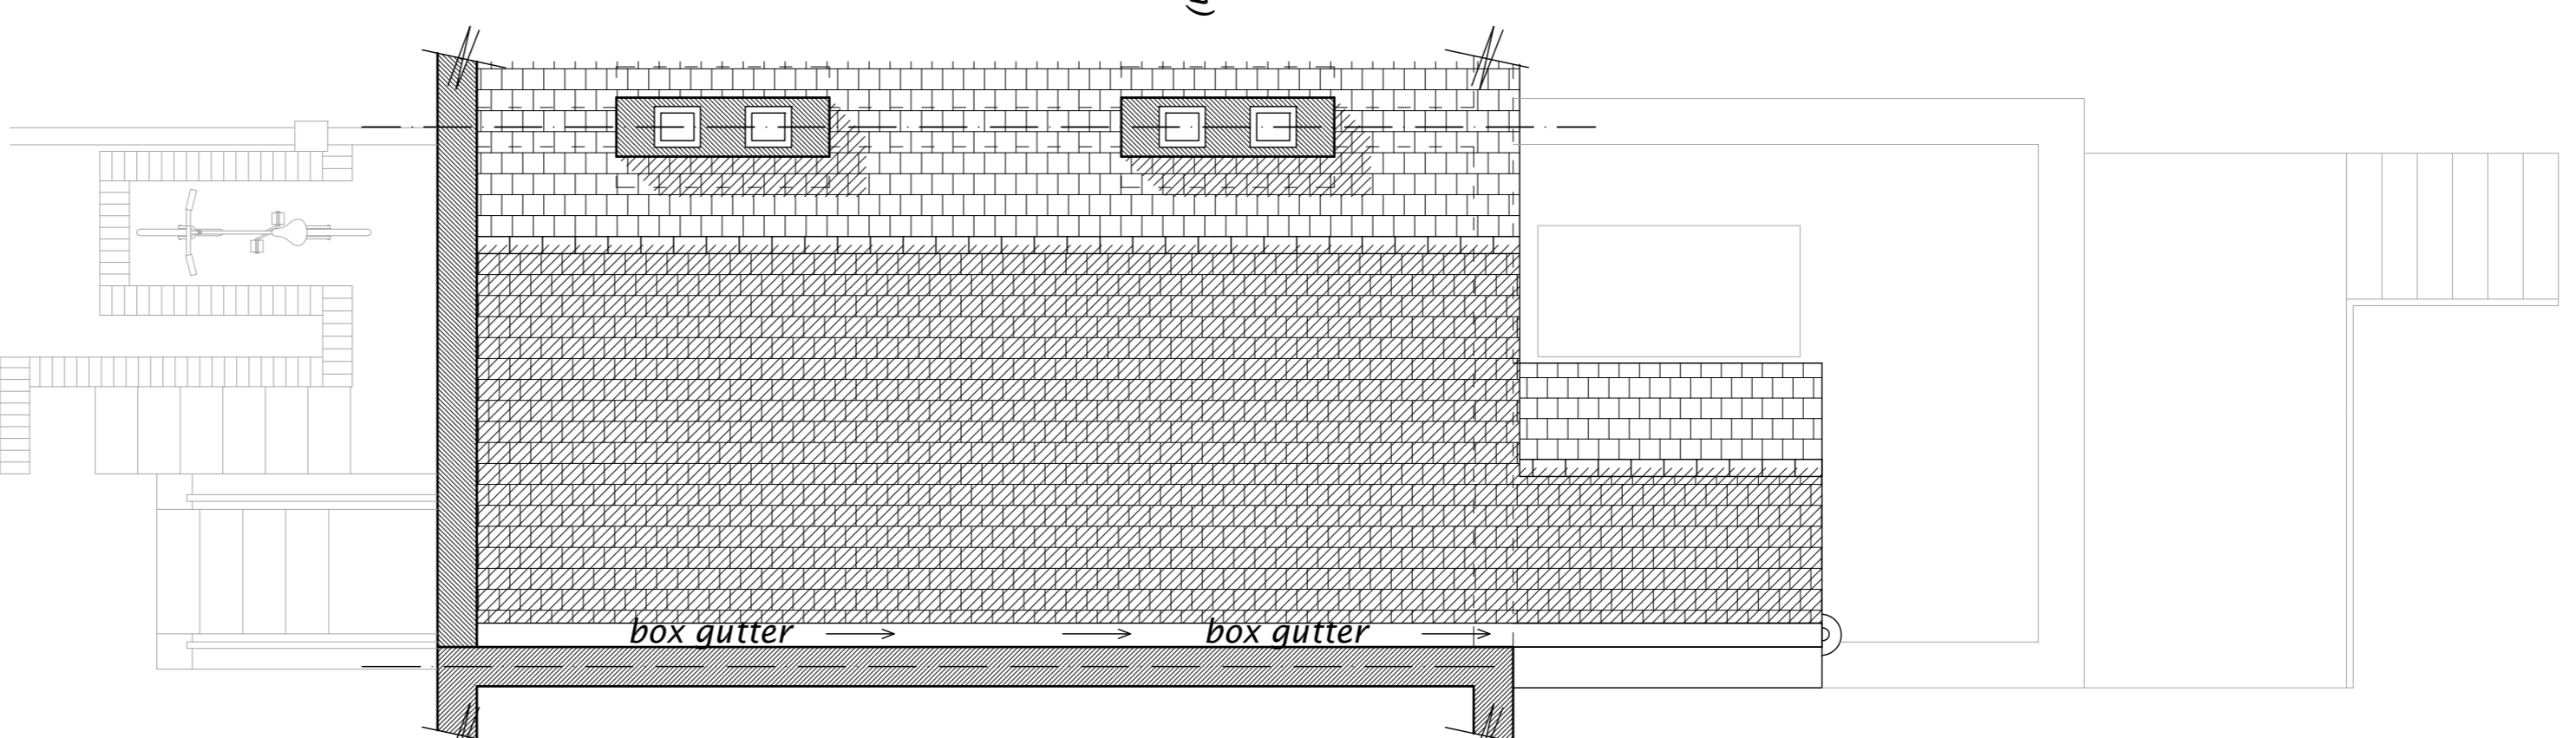

Roof plan  
@ scale 1:50

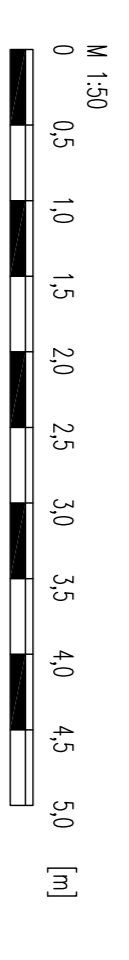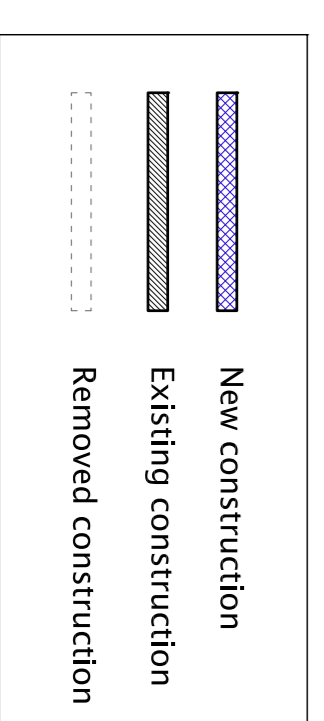

DRAWING NUMBER


**22 - RG/785/003 F**

SCALE 1:50 @ A1 / 1:100 @ A3

DATE  
April 2023

PROJECT  
51 Arragon Road  
Twickenham TW1 3NG

DRAWING TITLE  
EXTENSION & ALTERATIONS  
PROPOSED FLOOR PLANS

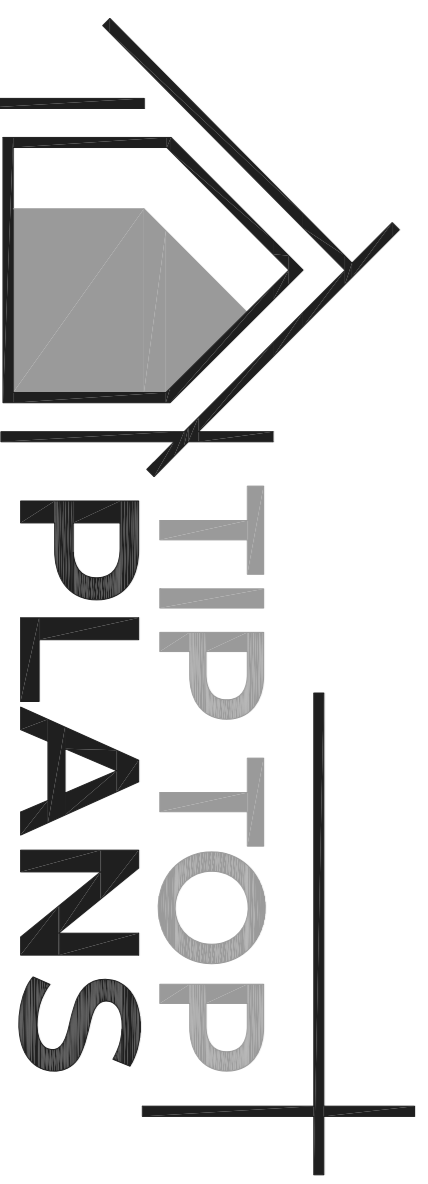

rob@tiptoplans.co.uk 07872 165332