


EXISTING SIDE ELEVATION
SCALE 1:100

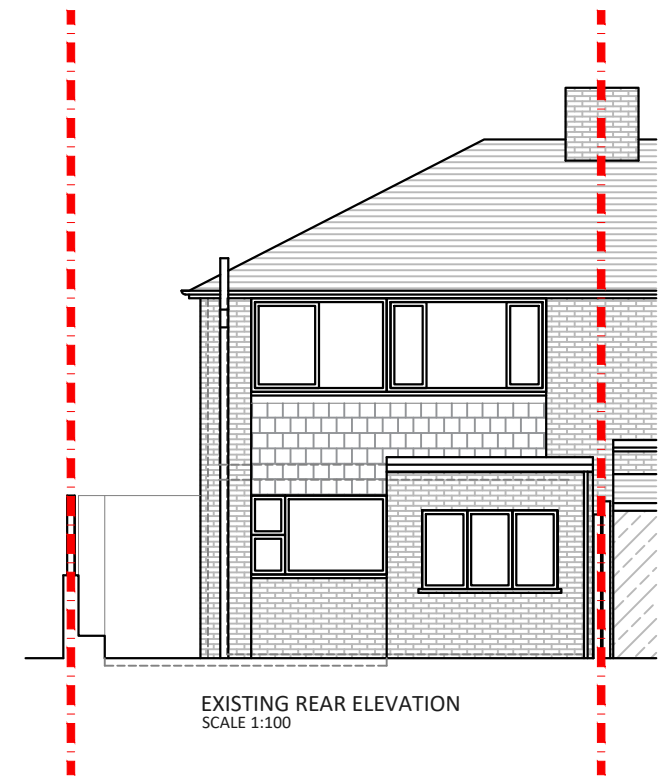

EXISTING REAR ELEVATION
SCALE 1:100

Project Address

185 Nelson Avenue TW2 7BB

Client

Andreea Blaga

Drawing Title

Existing Side And Rear Elevation

Drawn

DA

Checked

SD

Approved

SD

Disclaimer

Drawings to be read in conjunction with the relevant drawing and specification. Figured dimensions only. Dimensions should not be relied upon for the purposes of ordering material or placing sub-contractor orders. Third parties to take their own site measurements. Site boundaries are indicative only and are subject to confirmation with land registry. A party wall surveyor should be consulted to ascertain whether adjoining owners are notifiable. On planning drawings, all structural beams, openings, lintels and any other bearings are indicative and are subject to review from a structural engineer. All drawings are subject to onsite inspection.

Drawing No

SP - 02

Date Issued

02/12/2024

Revision

Notes

North



designteam

Phone 0207 495 6561 Email hello@designteam.co.uk
 Online www.designteam.co.uk Office 342 Clapham Rd, SW9 9AJ