



Proposed Rear Elevation  
(Viewed from 137)




Proposed Front Elevation

 

REVISION	DATE	COMMENT
B	21.11.24	Frames and pump room amended
A	01.07.24	Added garden walls and amended wording

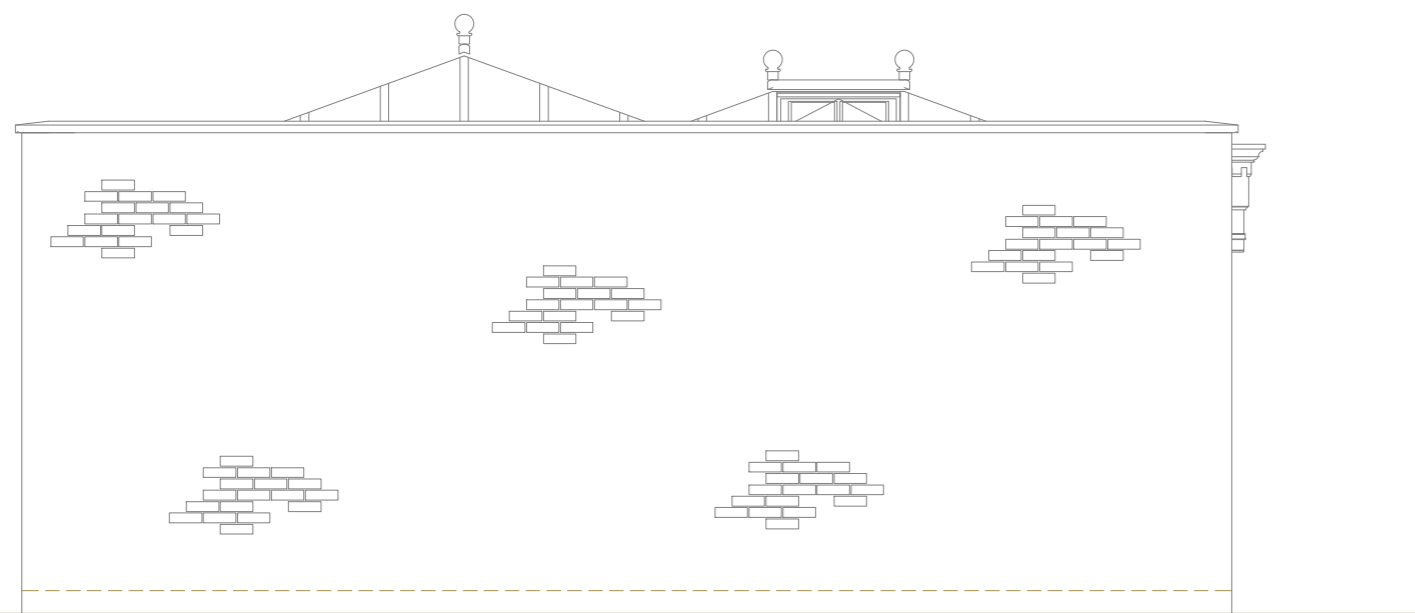

Proposed Side Elevation (Viewed  
from St Peter's Church)

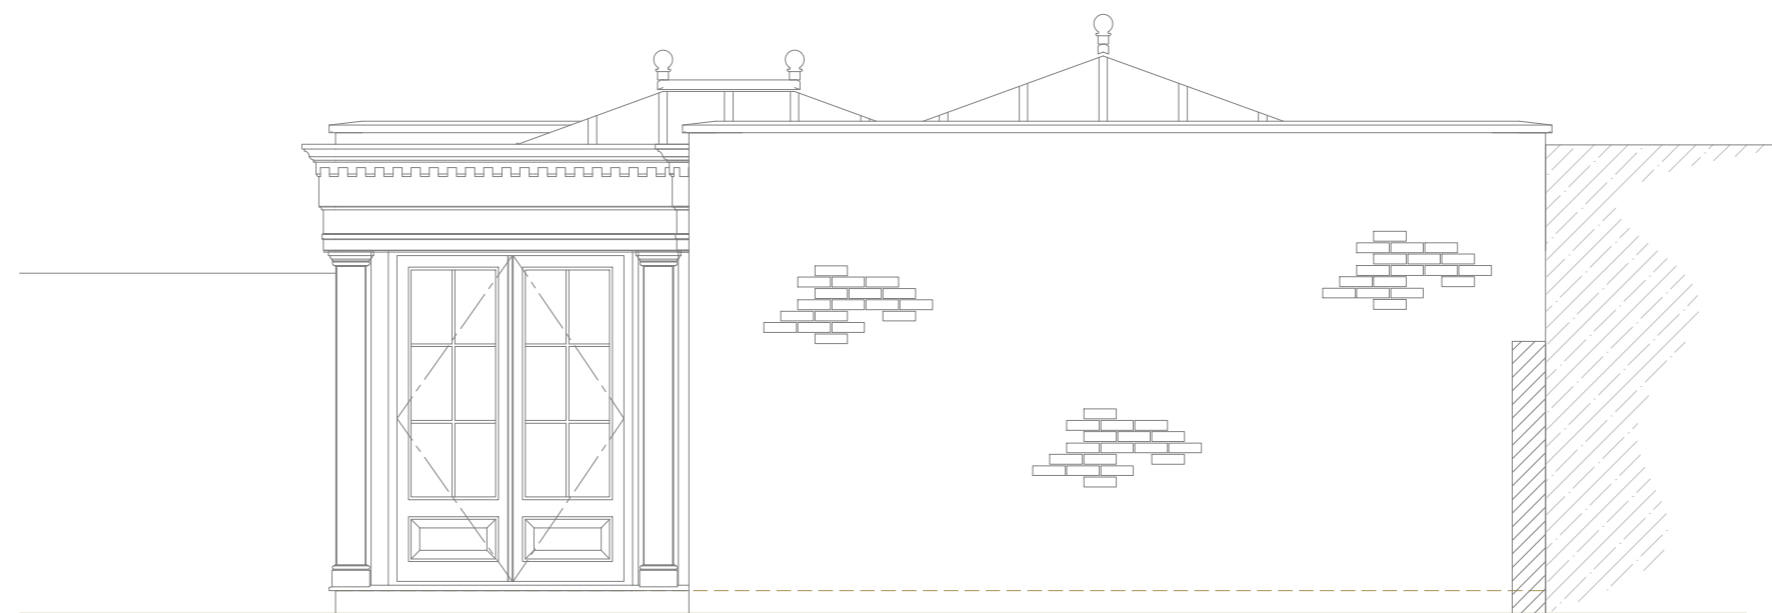

Proposed Side Elevation

client:		
139 Petersham Road Richmond London TW10 7AB		
Drawing:		
Proposed Elevations		
scale: 1:50@A2	dwg: 12880 /02	rev: B
date: May '24		

  
*David Salisbury*

Bennett Road,  
Isleport Business Park,  
Highbridge, Somerset, TA9 4PW  
Tel: 01278-764400 Fax:  
01278-764422