


Existing Front Elevation




Existing Side Elevation

 

REVISION	DATE	COMMENT

client		
139 Petersham Road Richmond London TW10 7AB		
Drawing:		
Existing Plan & Elevations		
scale: 1:50@A2	dwg: 12880 /05	rev: -
date: July '24		

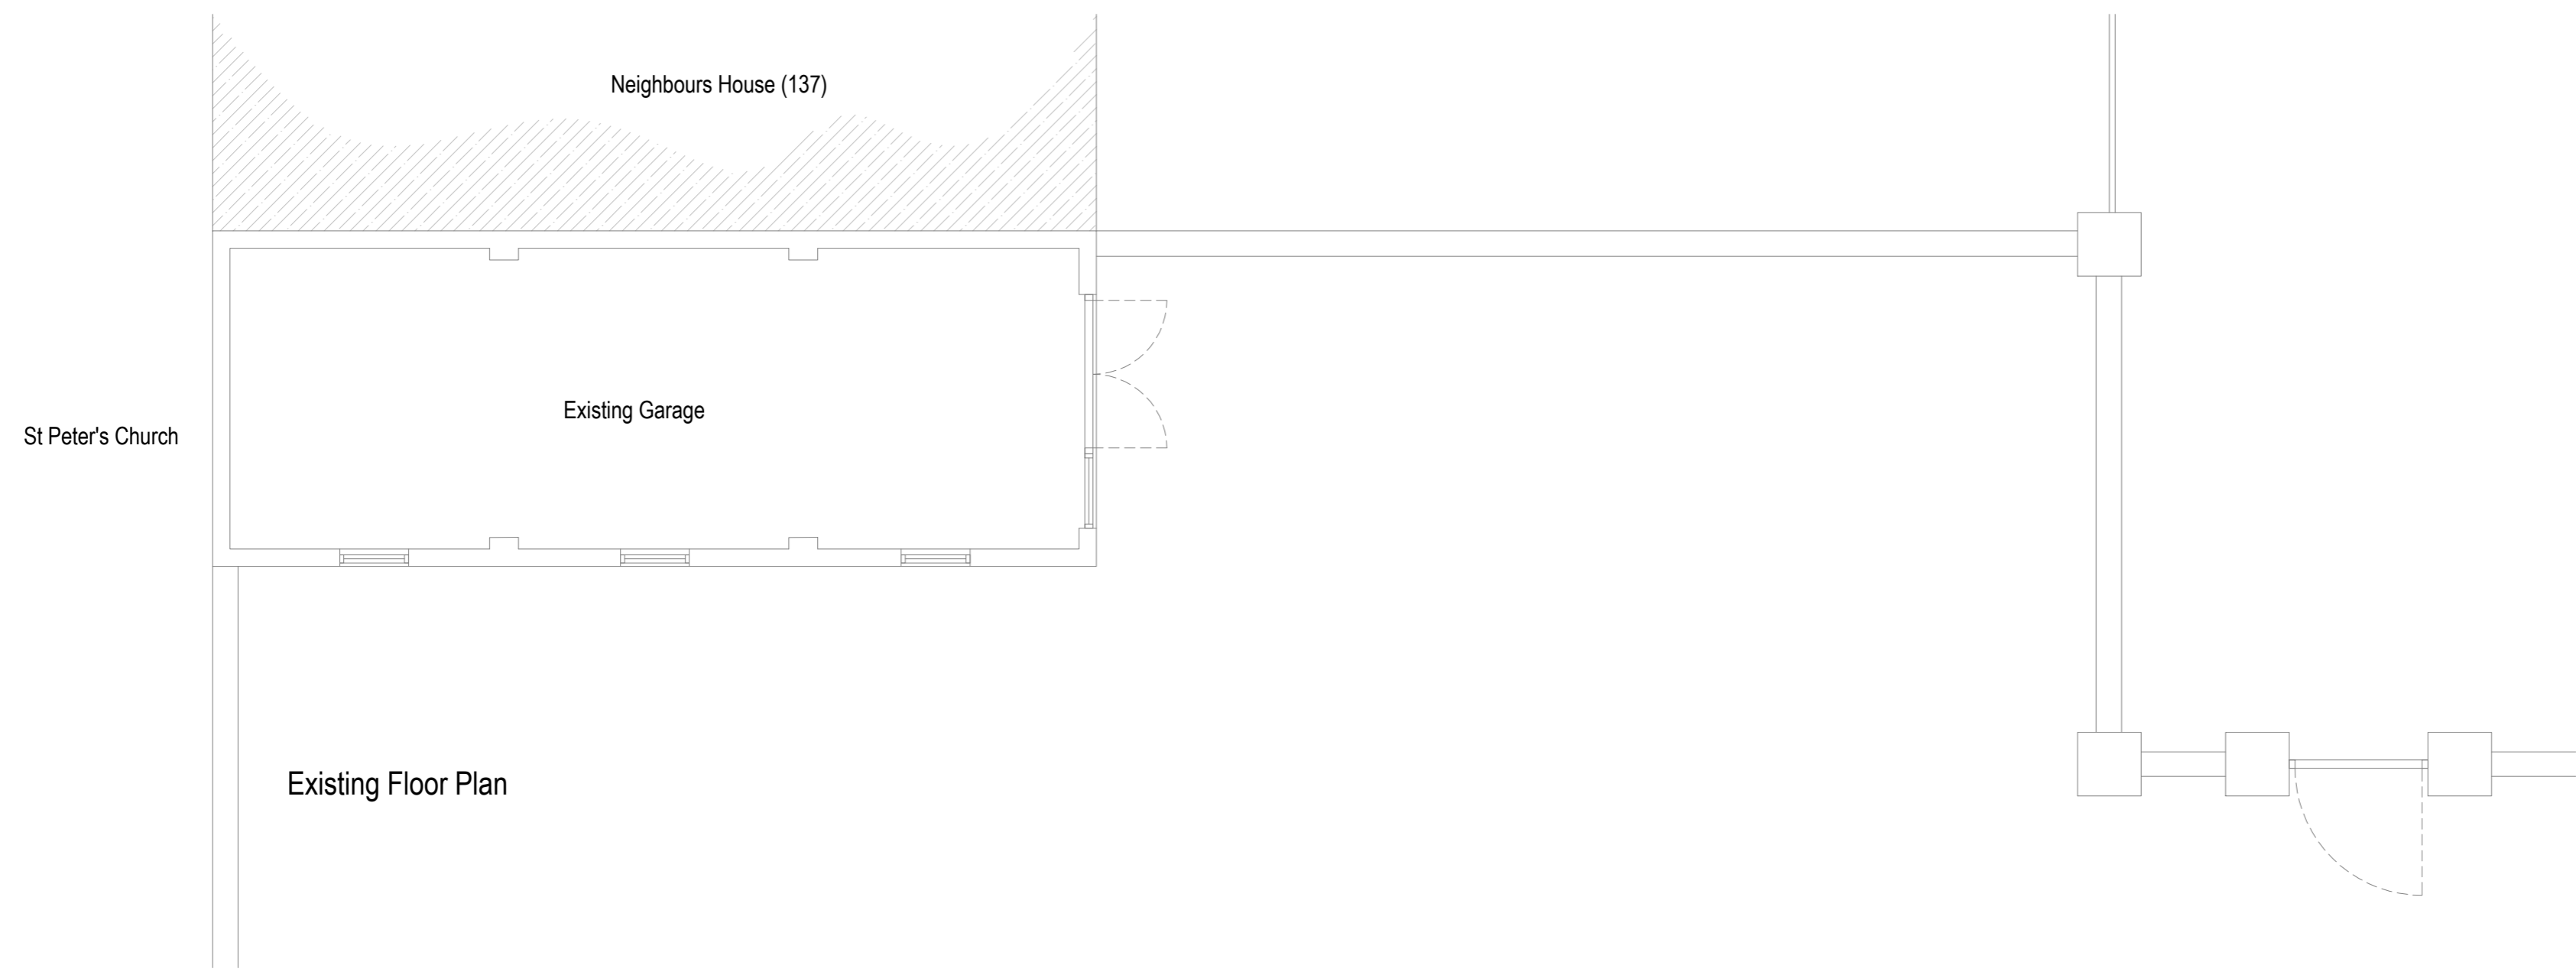

Bennett Road,
Isleport Business Park,
Highbridge, Somerset, TA9 4PW
Tel: 01278-764400 Fax:
01278-764422